


SECTION - UNDER SIDEWALK

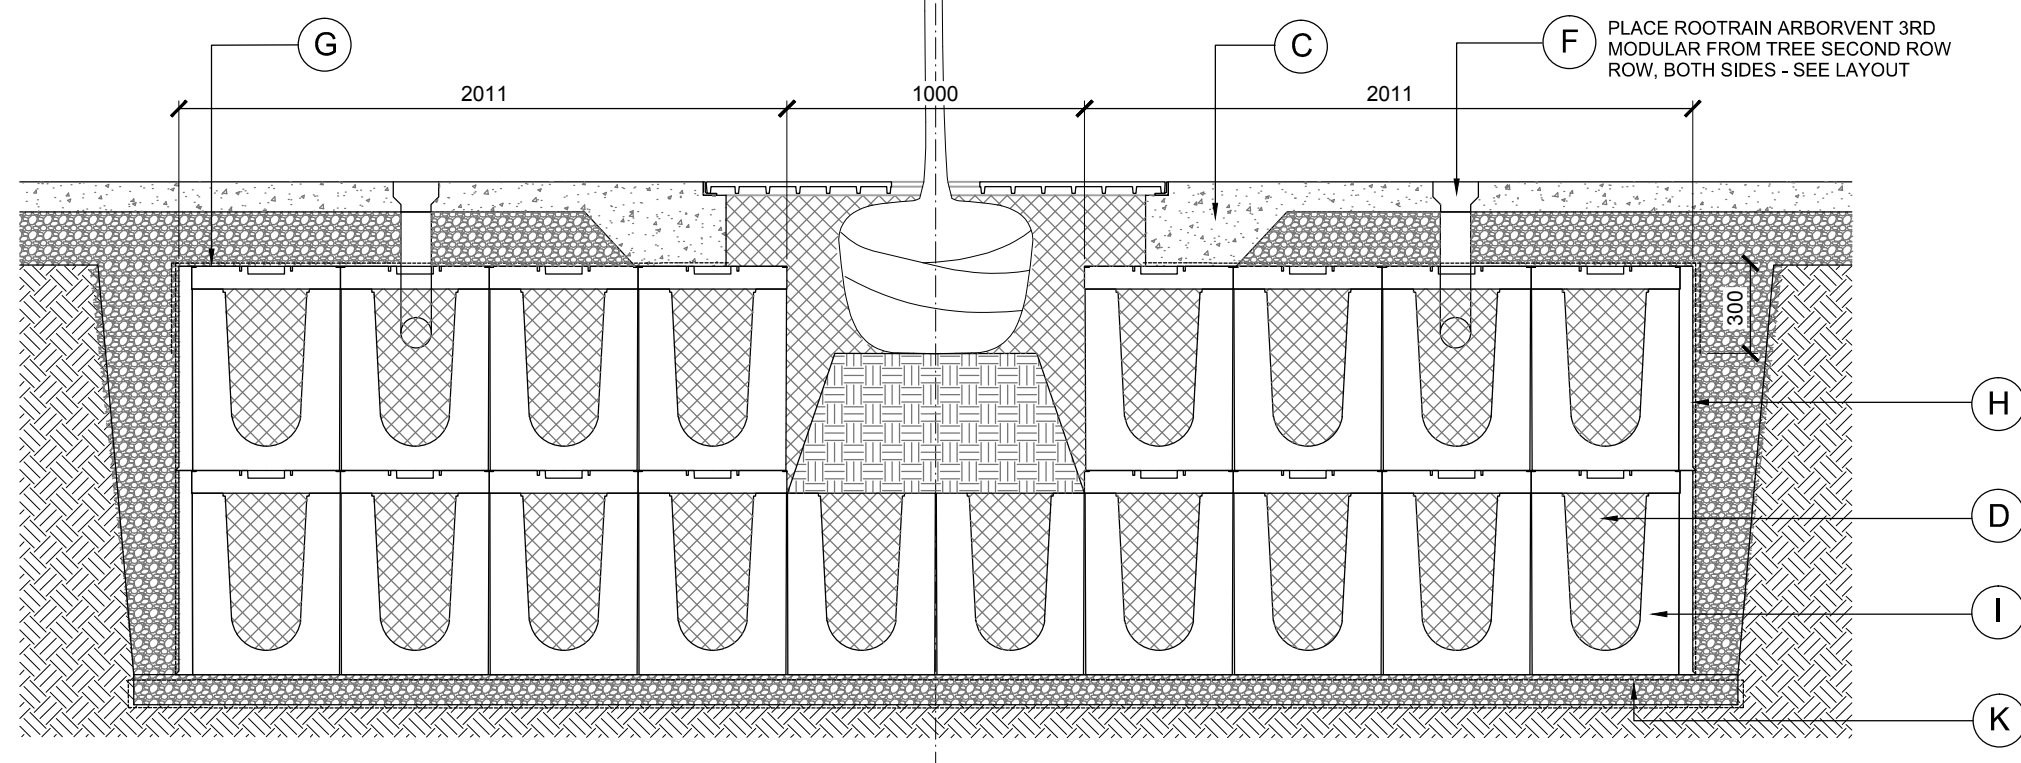


SECTION - LONGITUDINAL

- (A) TREE GRATE W/FRAME - SEE SPECIFICATIONS
- (B) BARRIER CURB - SEE CIVIL
- (C) CIP CONC. SIDEWALK W/THICKENED EDGE
- (D) PLANTING MEDIUM
- (E) COMPACTED PLANTING MEDIUM MOUND BELOW ROOTBALL DEPTH TO SUIT HEIGHT OF ROOTBALL. CONFIRM DEPTH OF ROOTBALL W/FORESTRY
- (F) RRARB2 ROOTRAIN ARBORVENT DUAL INLET DEEP WATERING & AERATION SYSTEM
- (G) FILTERGRID HEAVY GRADE NON-WOVEN FILTER FABRIC W/REINFORCING GRID OVER TOP SURFACE OF STRUCTURAL CELL SYSTEM. FOLD FILTER GRID 300mm OVER OUTER EDGE.
- (H) RS400 ROOTSTOP BARRIER LAID ON OUTER WALLS OF EXCAVATED PIT
- (I) ROOTSPACE MODULES - SEE LAYOUT
- (J) 150mm Ø PERF. PVC PIPE CONNECTED TO CATCH BASIN. ALIGN W/CENTRE OF MODULE - SEE CIVIL
- (K) 100mm MIN. AGGREGATE SUB BASE COMPACTED TO 95% PROCTOR
- (L) GEOTEXTILE FABRIC PLACED BELOW AGGREGATE SUB BASE
- (M) COMPACTED SUBGRADE


STRUCTURAL SOIL CELLS - LOMBARD

SCALE : 1:25

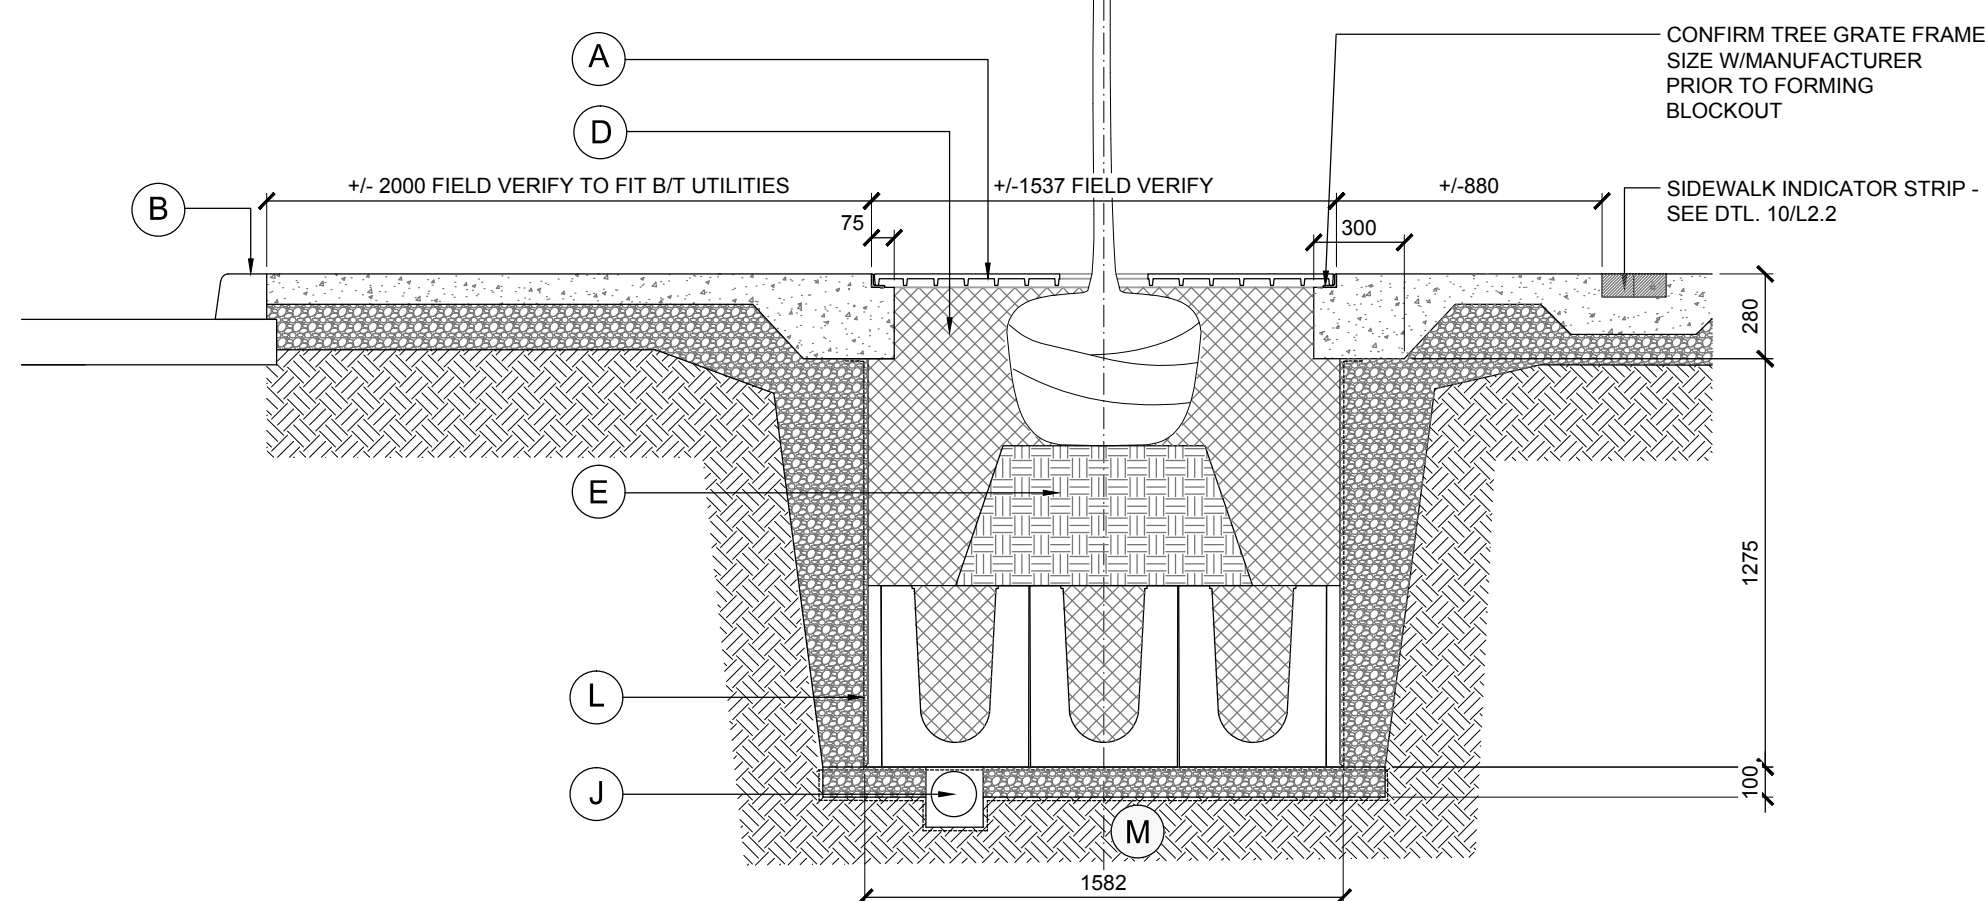


STRUCTURAL SOIL CELLS - LOMBARD BUMP-OUT

SCALE : 1:25

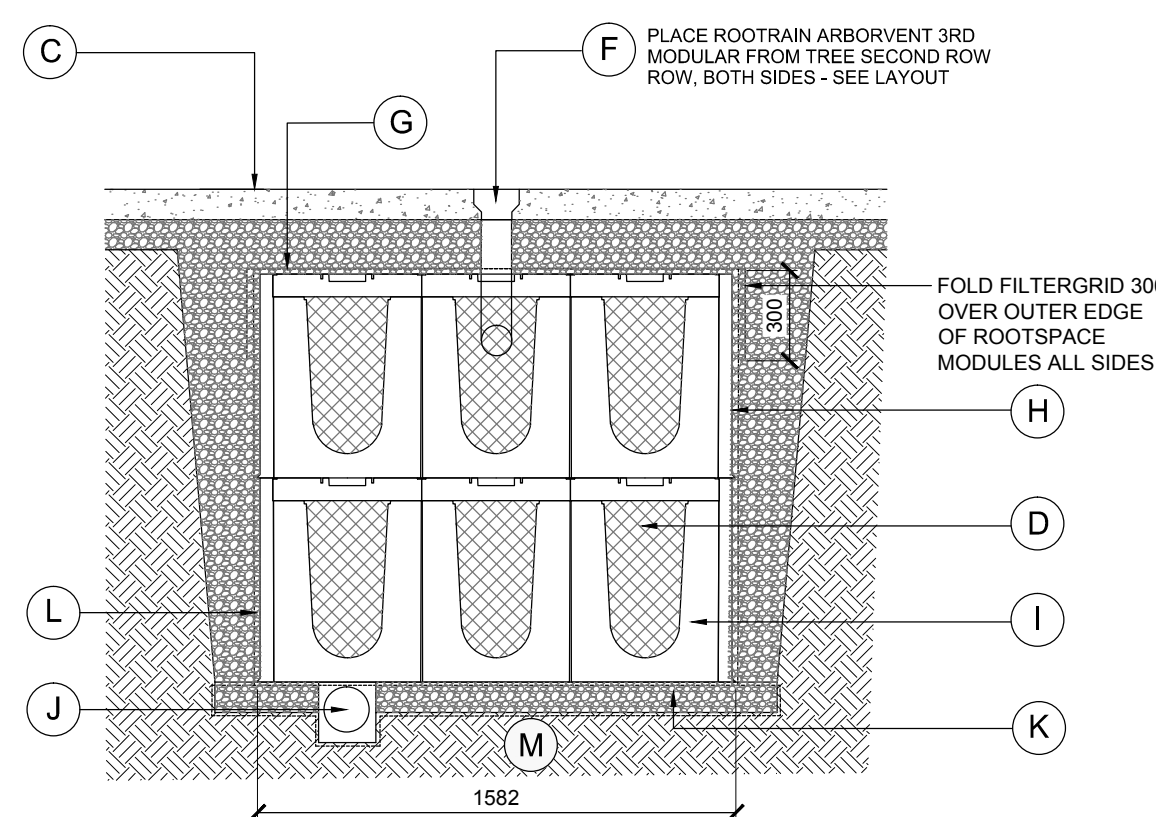

SECTION - UNDER SIDEWALK

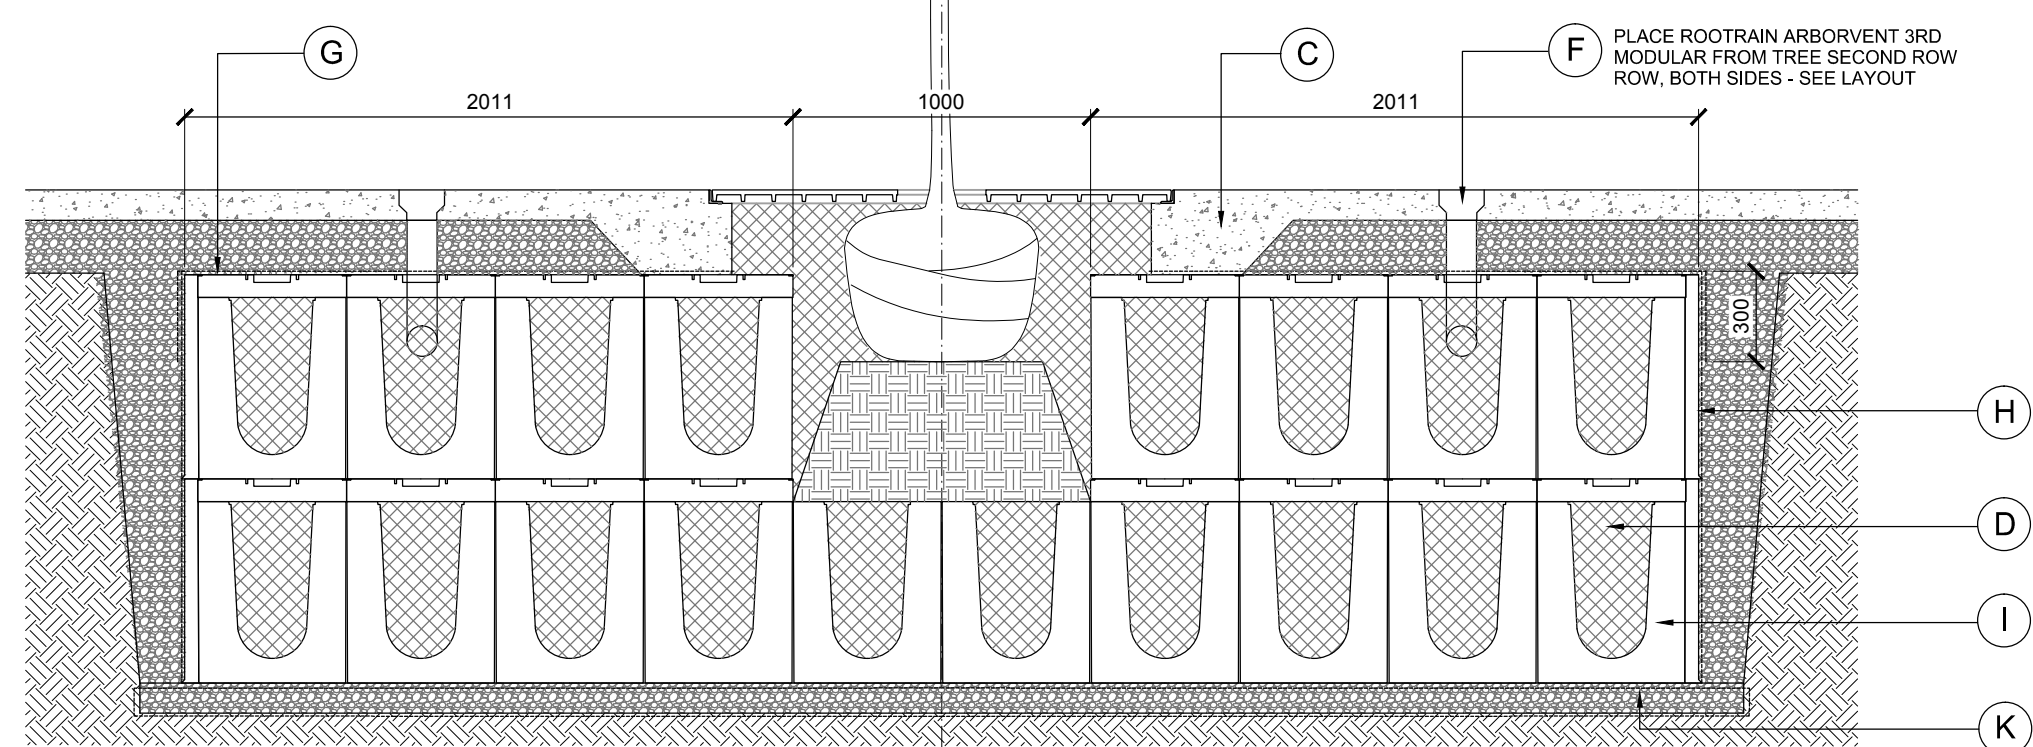

SECTION - LONGITUDINAL

[illegible]