




A PATHWAY SECTION
 STA 20+40 EASTBOUND
 SCALE H 1:100 V 1:50

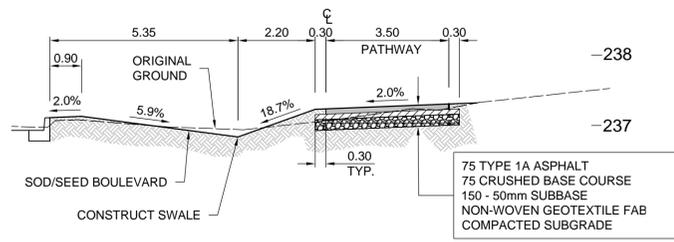


B PATHWAY SECTION
 STA 21+00 EASTBOUND
 SCALE H 1:100 V 1:50

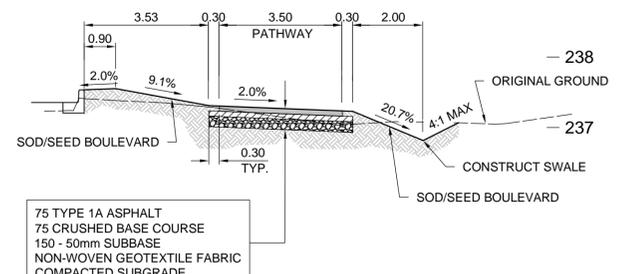

C PATHWAY SECTION
 STA 22+50 EASTBOUND
 SCALE H 1:100 V 1:50

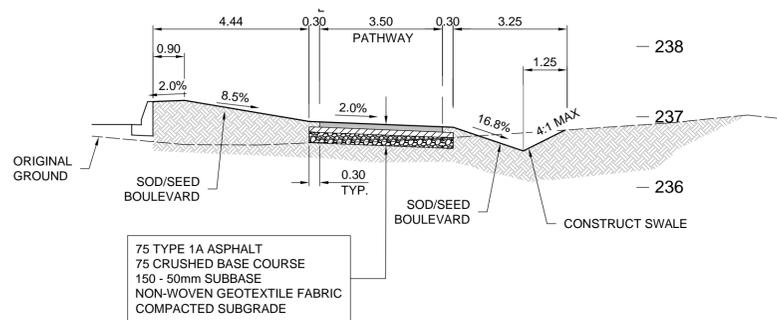

D PATHWAY SECTION
 STA 23+40 EASTBOUND
 SCALE H 1:100 V 1:50

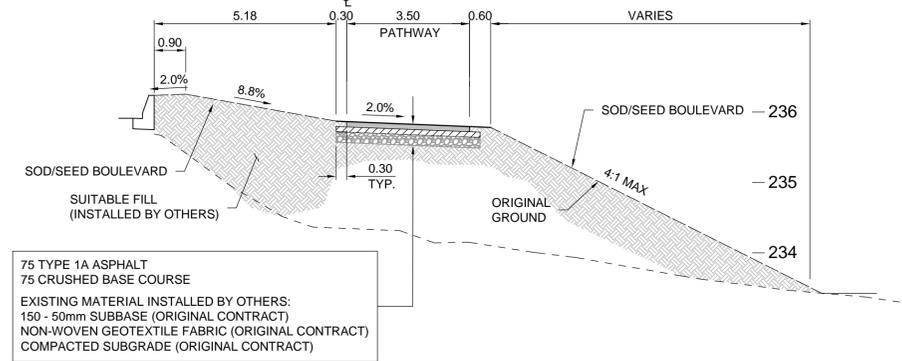

E PATHWAY SECTION
 STA 30+020 EASTBOUND
 SCALE H 1:100 V 1:50

B.M. CITY OF WINNIPEG 40-42 ELEV. 238.985		TETRA TECH			THE CITY OF WINNIPEG PUBLIC WORKS DEPARTMENT ENGINEERING DIVISION
DESIGNED BY	DAL	CHECKED BY	DRA		
DRAWN BY	NL	APPROVED BY	EFS	SASKATCHEWAN AT STURGEON CREEK BRIDGE CONSTRUCTION	
2	ISSUED FOR CONSTRUCTION	19.05.02	DRA	HOR. SCALE: AS NOTED	ACCEPTED BY DATE
1	ISSUED FOR PCN No. 6	19.04.29	DRA	VERTICAL: AS NOTED	ORIGINAL DRAWING SIGNED BY: D. MUHURDAREVIC, P.ENG. 19.04.29
NO. REVISIONS		DATE	BY	DATE	19.01.14
				DAMIR MUHURDAREVIC, P.ENG. BRIDGE PROJECTS ENGINEER	
				CONSULTANT DRAWING NO.	1600070700-C804
				CITY DRAWING NUMBER P3487-17-804	
				SHEET 5 OF 5	
				SASKATCHEWAN AVENUE PATHWAY CROSS SECTIONS	