

CONTINUOUS BEAD OF COMPATIBLE MASTIC - TYP. AT ALL LAPS IN MEMBRANES

EXTERIOR WALL CONSTRUCTION - TYPE 2

WEATHERING STEEL PANEL (11 Ga.) C/W EXPOSED COUNTERSUNK FASTENERS ON PAINTED MDF BACKING - REFER TO DETAIL AP7.5

THRU WALL MEMBRANE OVERLAP STEEL FLASHING AND ONTO WALL 150 mm MIN.

COORDINATE WALL FRAMING WITH FIREPLACE VENT. REFER TO FIREPLACE INSERT MANUFACTURERS INSTALLATION INSTRUCTIONS

2 LAYERS OF 19 mm PRESSURE TREATED PLYWOOD (TYP.)

LAP AIR/VAPOUR BARRIER MEMBRANE INTO OPENING (TYP.)

PRESSURE TREATED BLOCKING AS REQUIRED - REFER TO MANUFACTURERS INSTALLATION INSTRUCTIONS.

CONTINUOUS BEAD OF COMPATIBLE MASTIC

8" VENTING PIPE - REFER TO FIREPLACE INSERT MANUFACTURERS INSTALLATION INSTRUCTIONS (TYP.)


AIR SPACE 38mm MIN. CONFIRM WITH FIREPLACE MANUFACTURERS INSTALLATION INSTRUCTIONS.

FIREPLACE - REFER TO MANUFACTURERS INSTALLATION INSTRUCTIONS.

PREFINISHED METAL DRIP FLASHING (TYP.)

6mm SPACE AND SHIM BETWEEN INDOOR / OUTDOOR LINEAR KIT AND SUB FRAME. CONFIRM WITH FIREPLACE MANUFACTURERS INSTALLATION INSTRUCTIONS.

INDOOR / OUTDOOR LINEAR KIT - REFER TO MANUFACTURERS INSTALLATION INSTRUCTIONS.

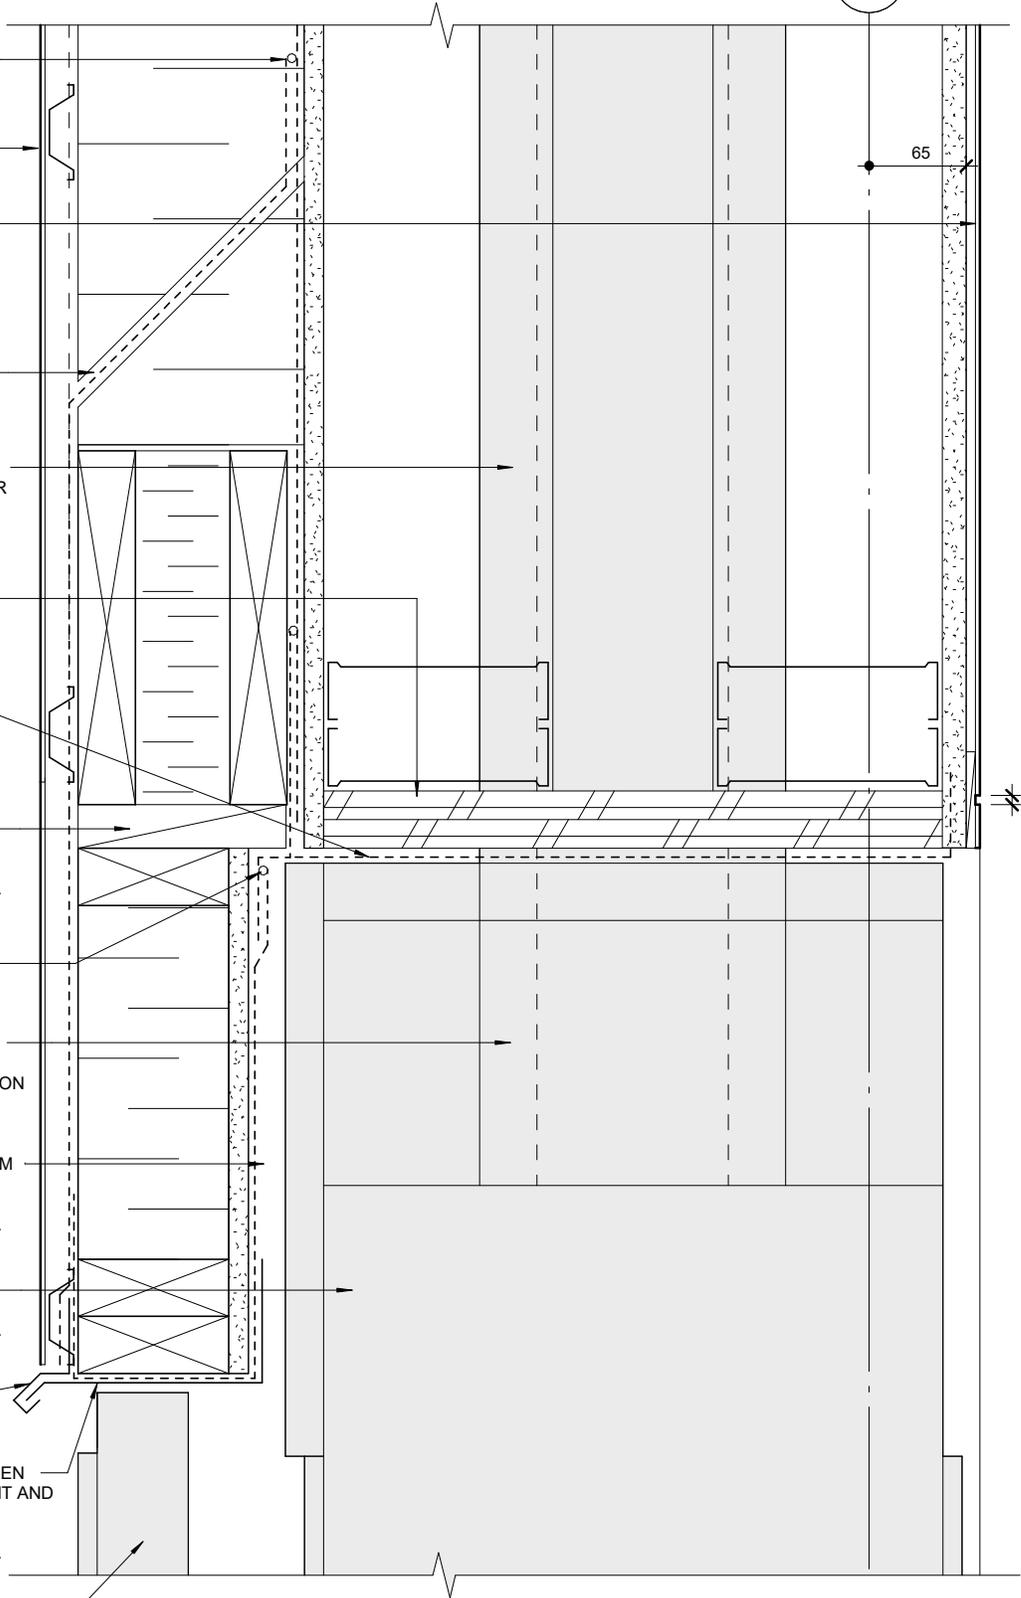

FIREPLACE INSERT DETAIL

SCALE 1 : 5



LM Architectural Group

500-136 Market Ave
Winnipeg Manitoba
Canada R3B 0P4
t: (204) 942.0681
f: (204) 943.8676
www.lm-architects.com

PROJECT:

Bill and Helen Norrie Library

Project Address: 15 Poseidon Bay, Winnipeg, MB.

Refer to drawing: A5.2

DRAWN BY: RV DATE: 08.08.19

Plotted on: 8/8/2019 4:17:36 PM C:\Users\H.WEST\Documents\1847_BHN Library_H.West.rvt

Addendum No. 01

AP5.20R1

COMM. NO.: 1847