




1 BUILDING SECTION - LONGITUDINAL
SCALE 1:100

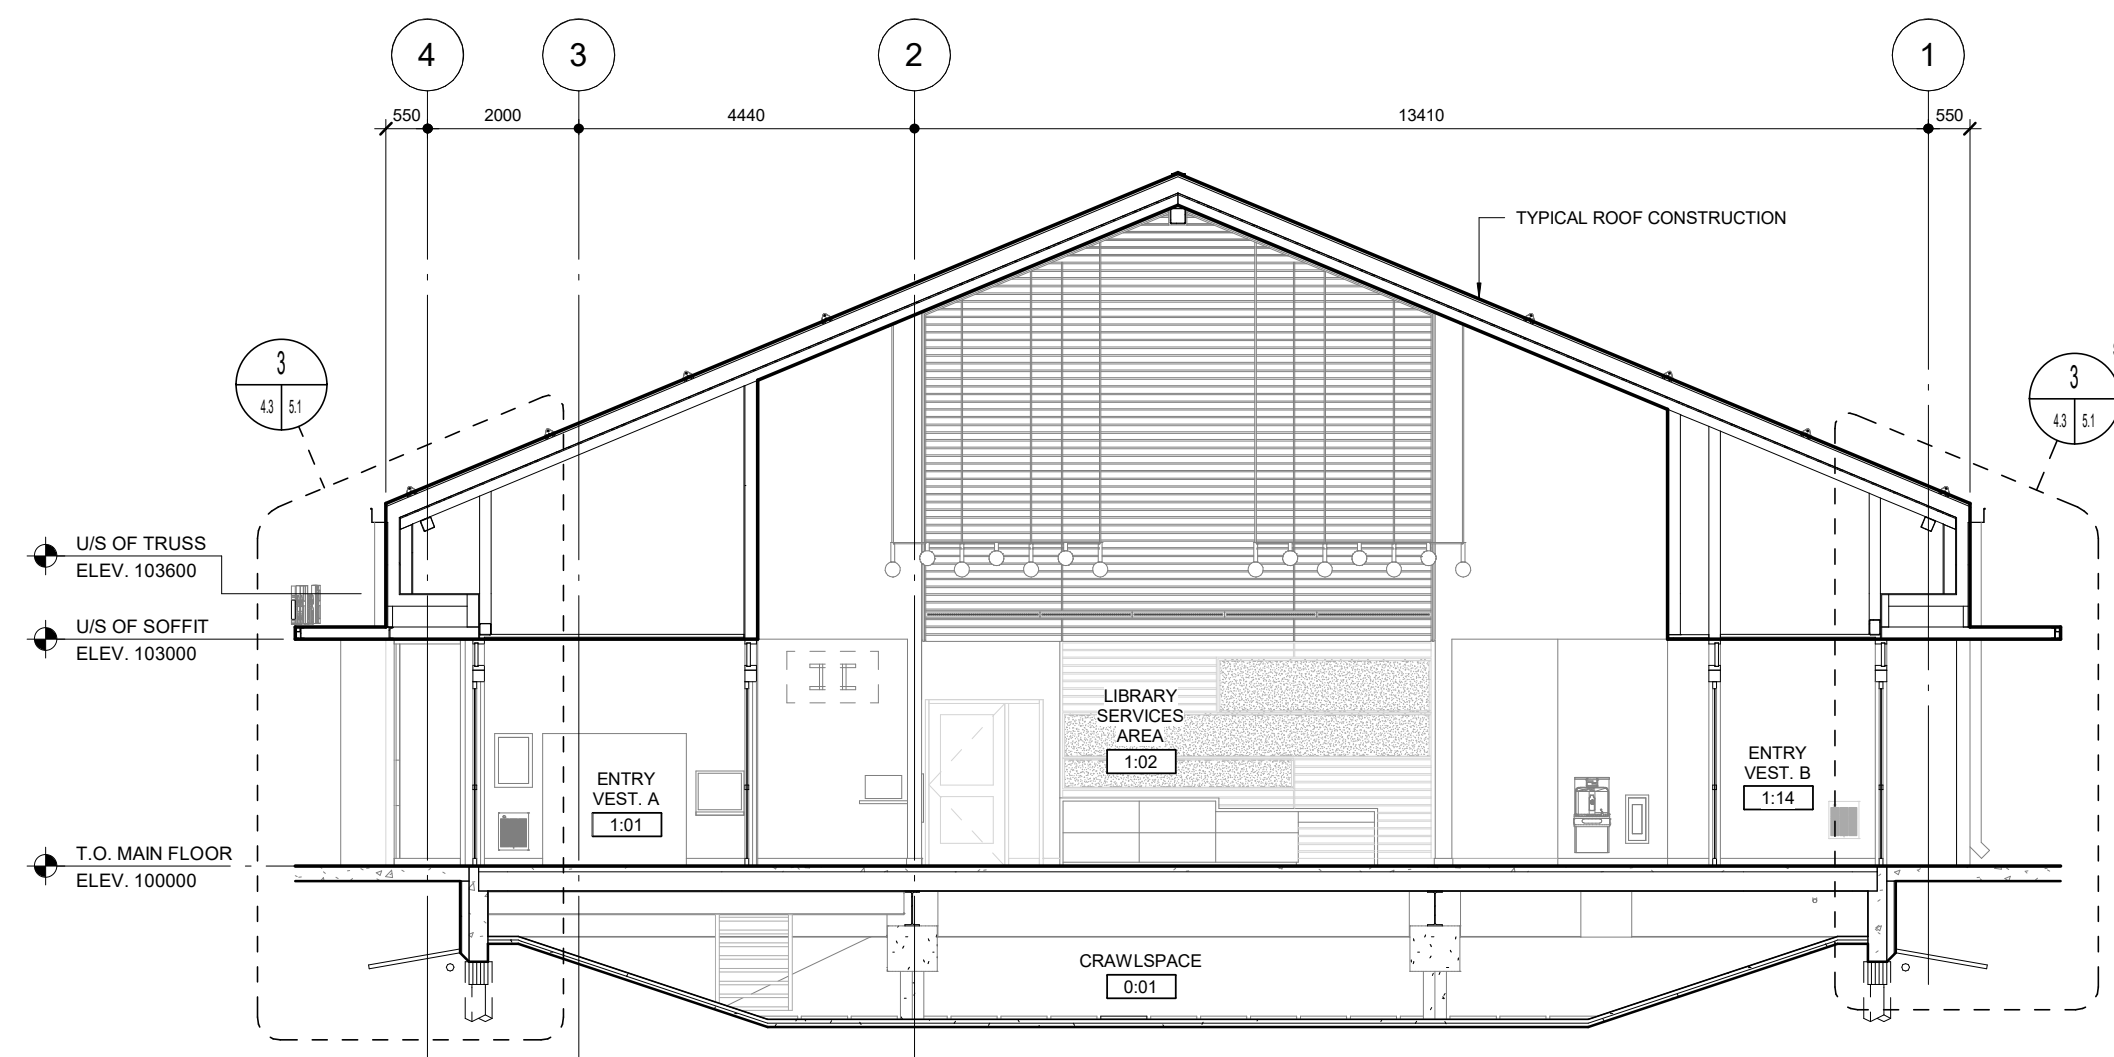

2 BUILDING SECTION
SCALE 1:100

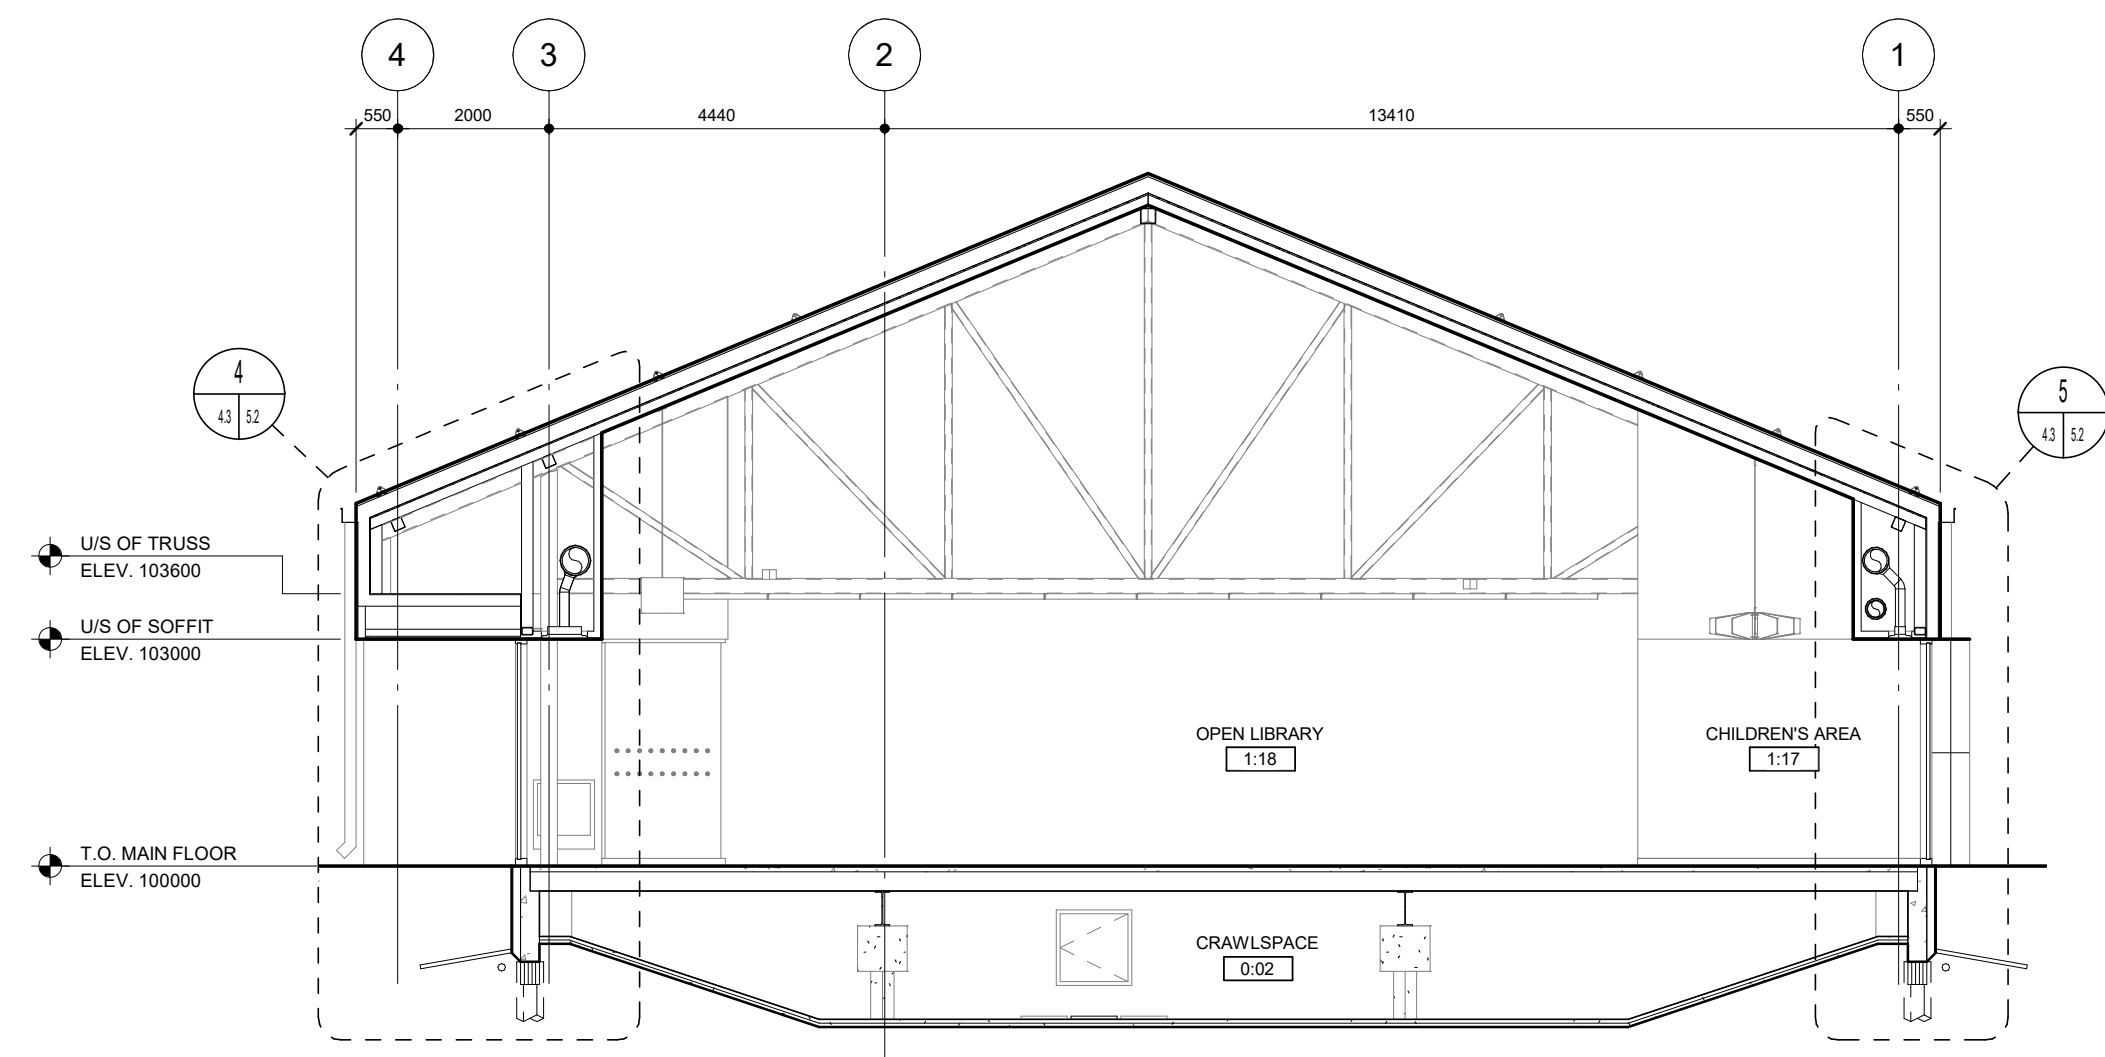


3 BUILDING SECTION
SCALE 1:100

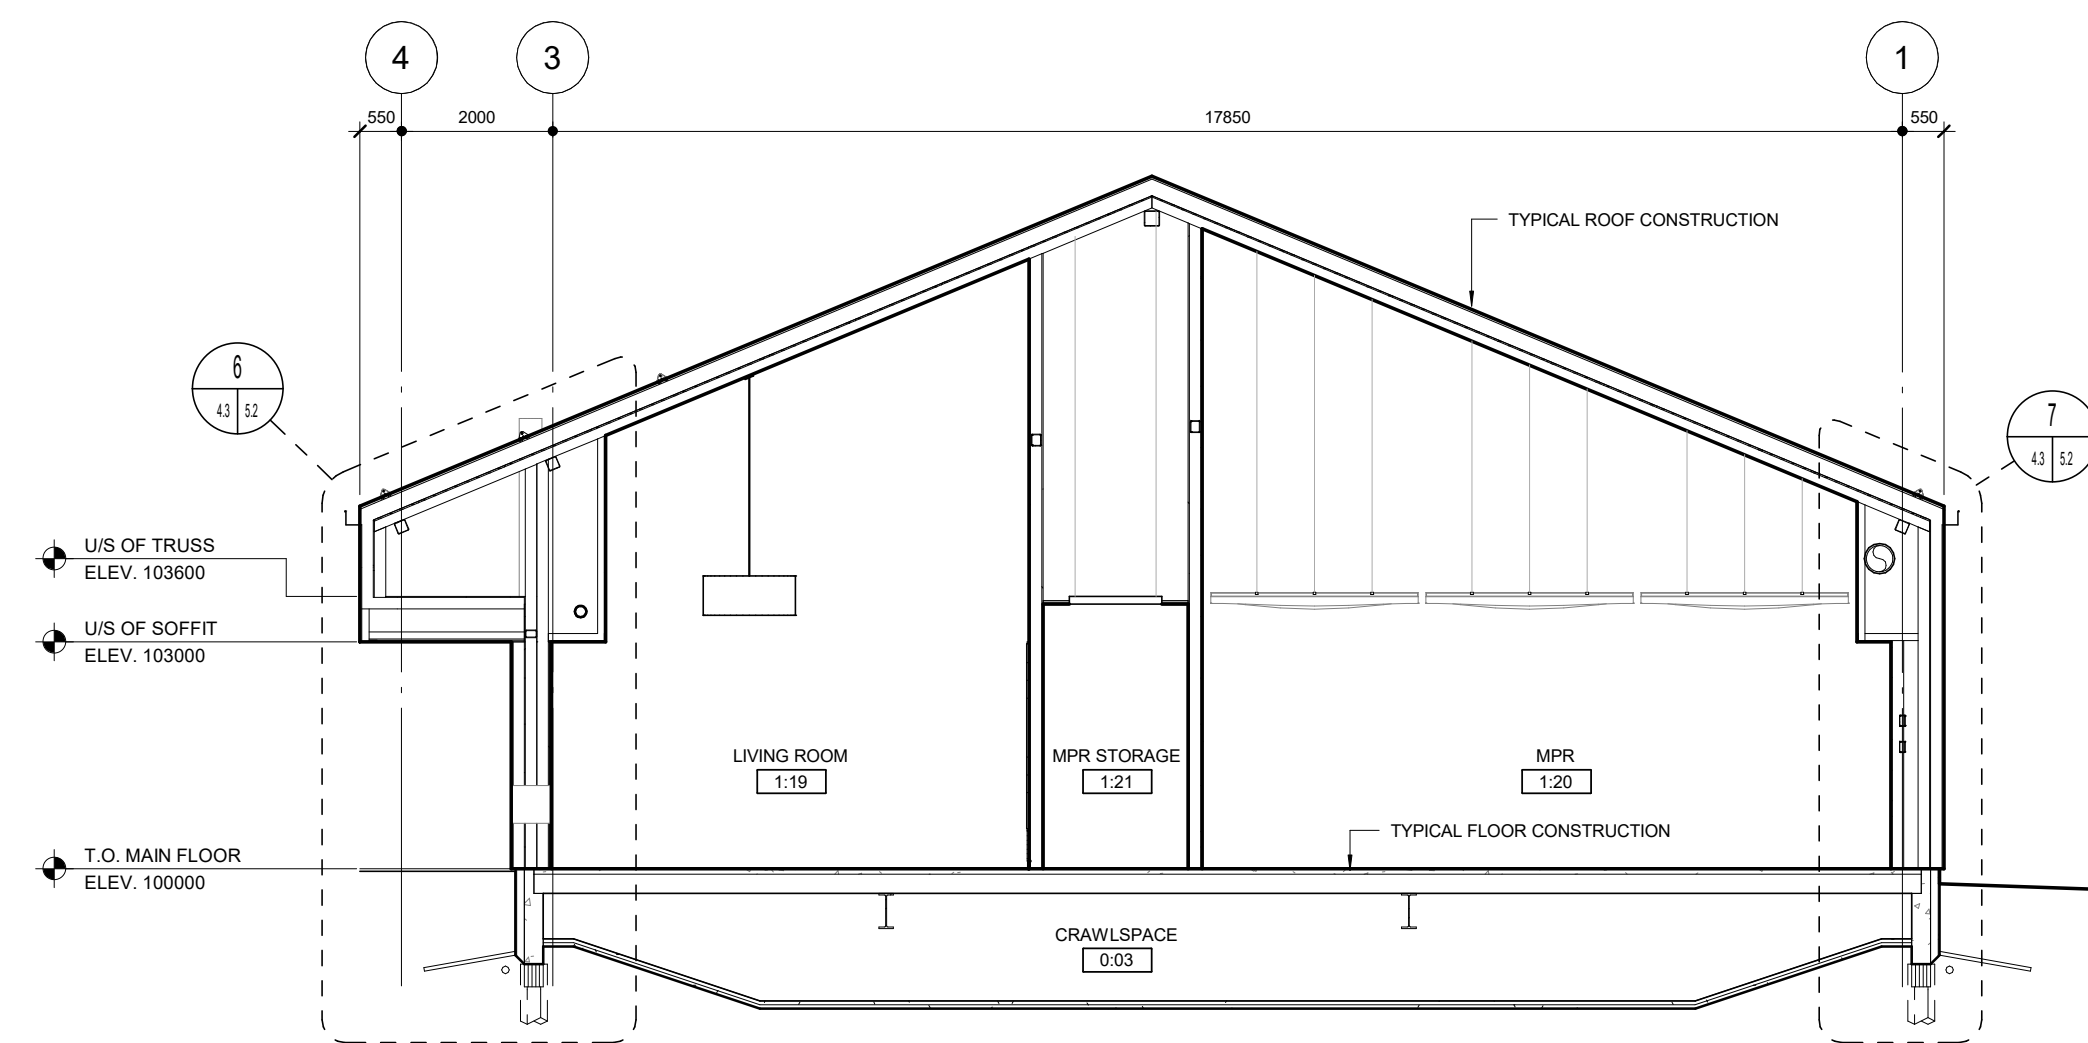

4 BUILDING SECTION
SCALE 1:100

5	July 08, 2019	Issued for Construction	HW
4	June 26, 2019	Issued for 100% Pre-Tender Review	HW
3	May 13, 2019	Issued for Pre-Tender Review	HW
2	Feb. 22, 2019	Design Development Submission	CG
1	Dec. 17, 2018	Schematic Design Review	CG
No.	Date	Issue / Revision	By
Drawn By: HW			
Printing Date: 07.08.19			
 500-136 Market Ave Winnipeg, Manitoba Canada R3B 0P4 t: (204) 942.0681 f: (204) 943.8676 www.lm-architects.com			




Bill and Helen Norrie Library
 Project No.: 2017-082
 Tender No.: 542-2019
 Address: 15 Poseidon Bay, Winnipeg, MB.

Building Sections
 Comm. No.: 1847
 Sheet: **A4.3**