



7 EXTERIOR CORNER DETAIL

SCALE 1:10

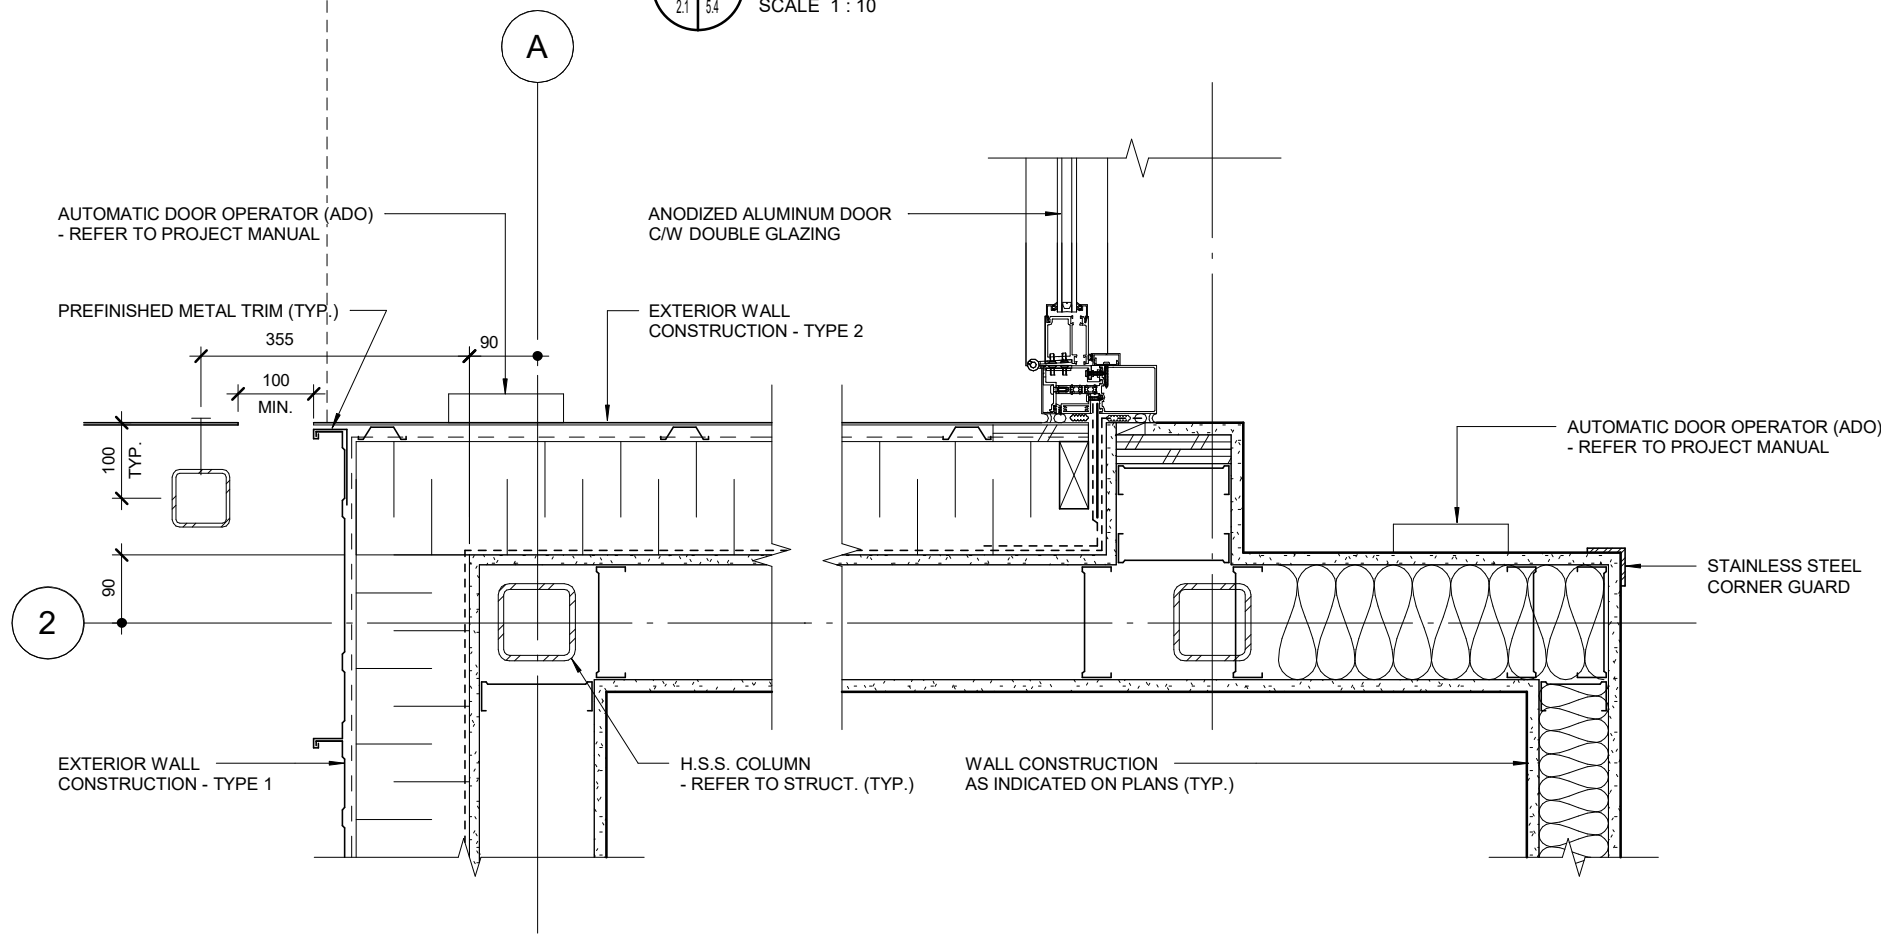

6 EXTERIOR CORNER DETAIL

SCALE 1:10

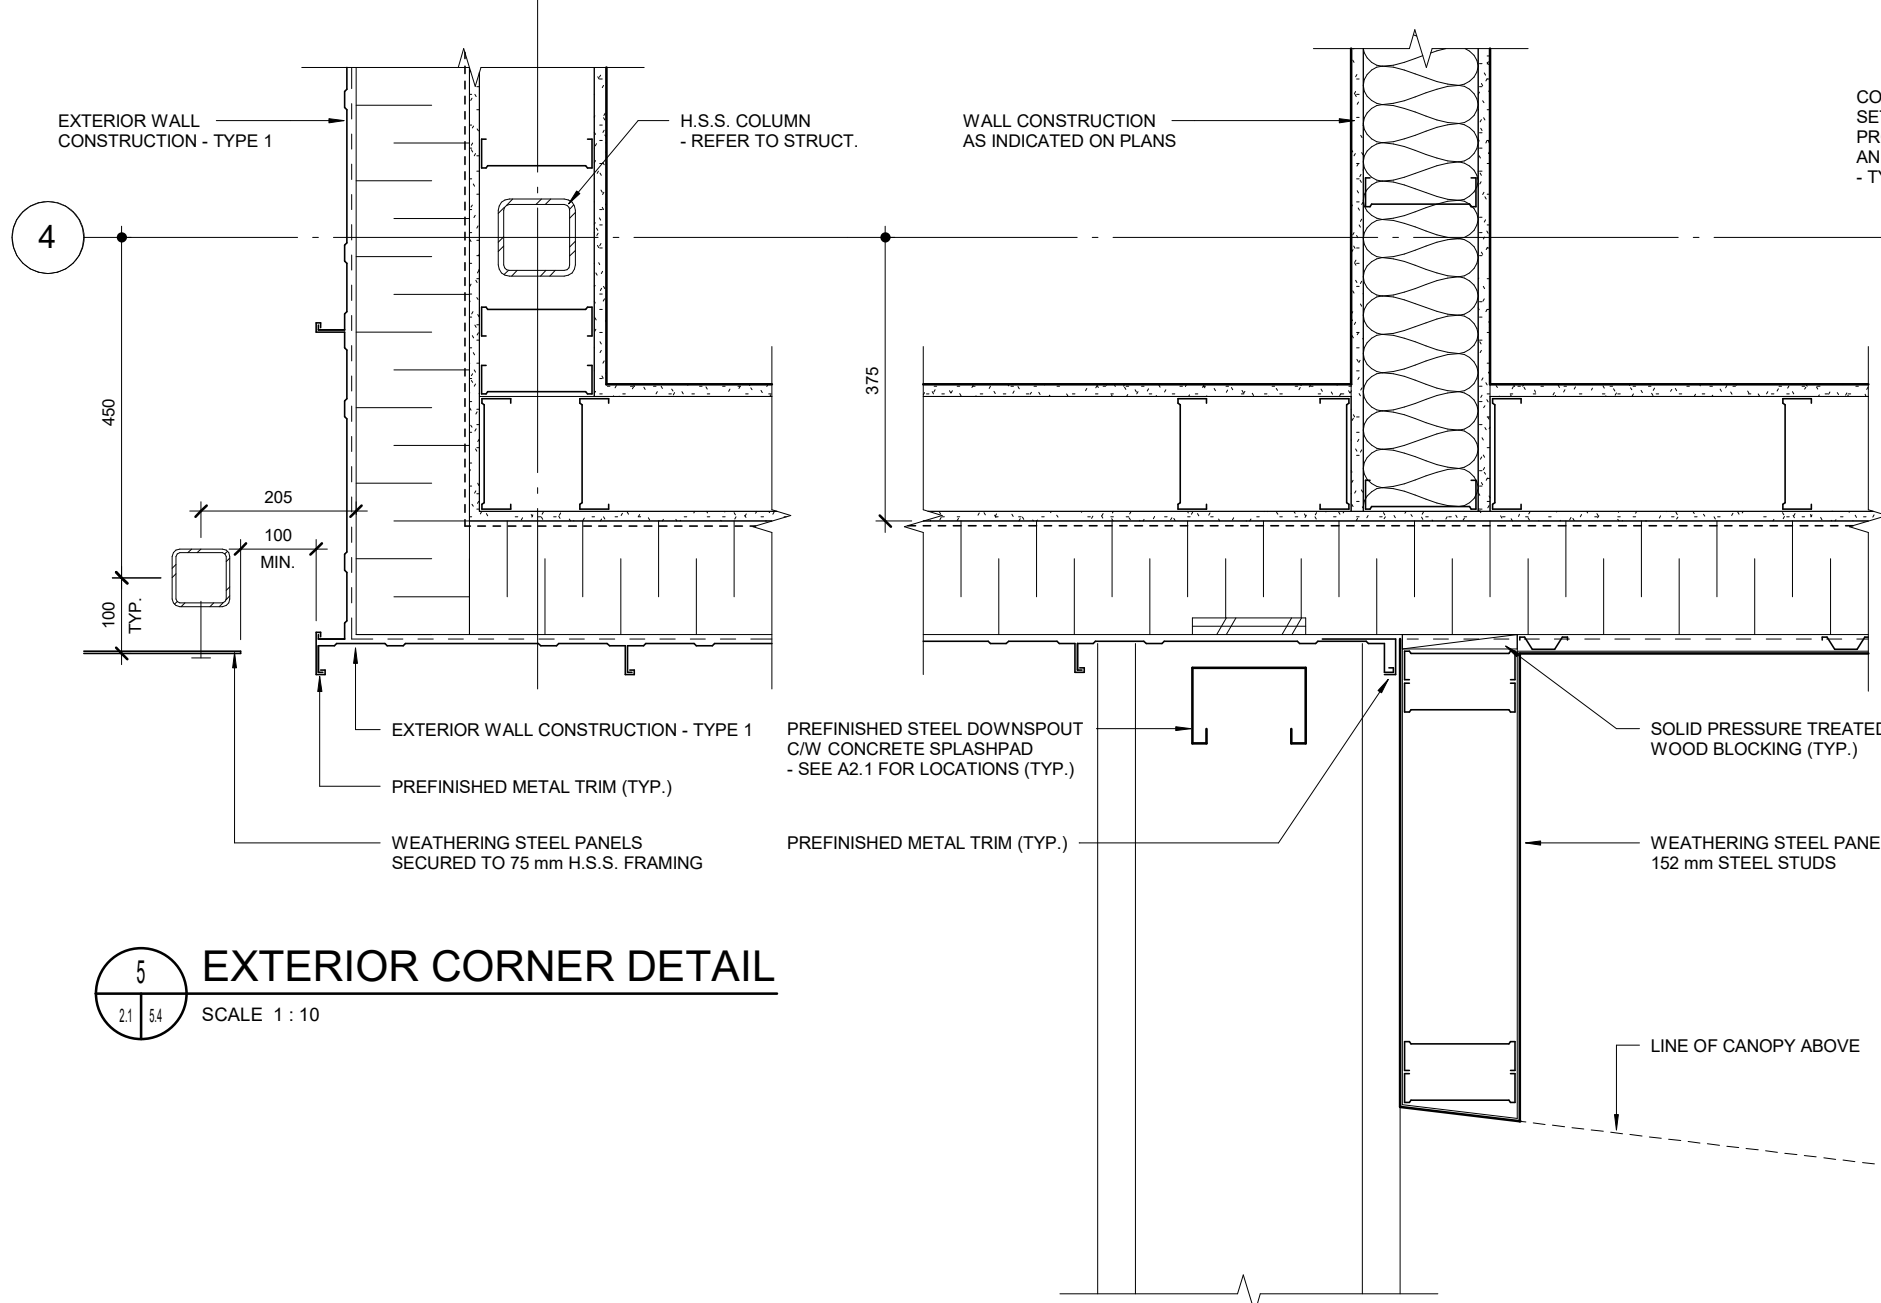


5 EXTERIOR CORNER DETAIL

SCALE 1:10


4 CONNECTION DETAIL

SCALE 1:10

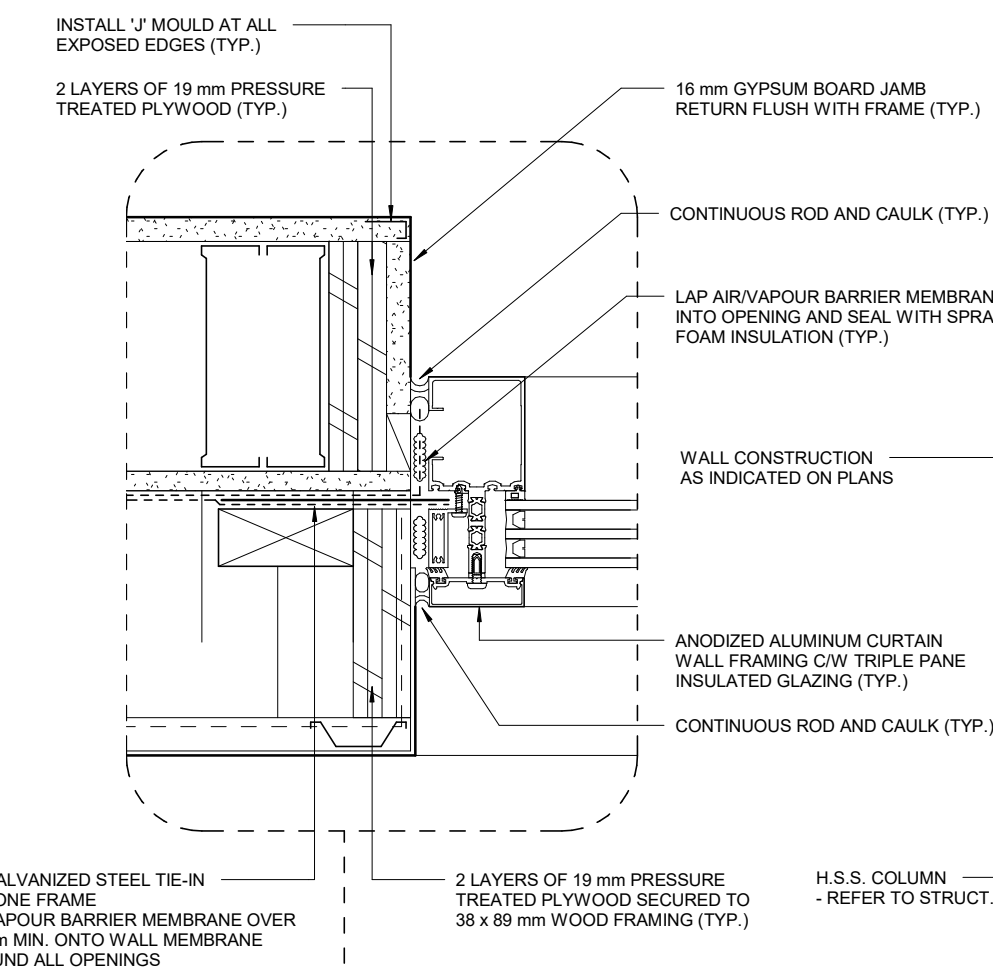

3 TYP. CURTAIN WALL JAMB

SCALE 1:10

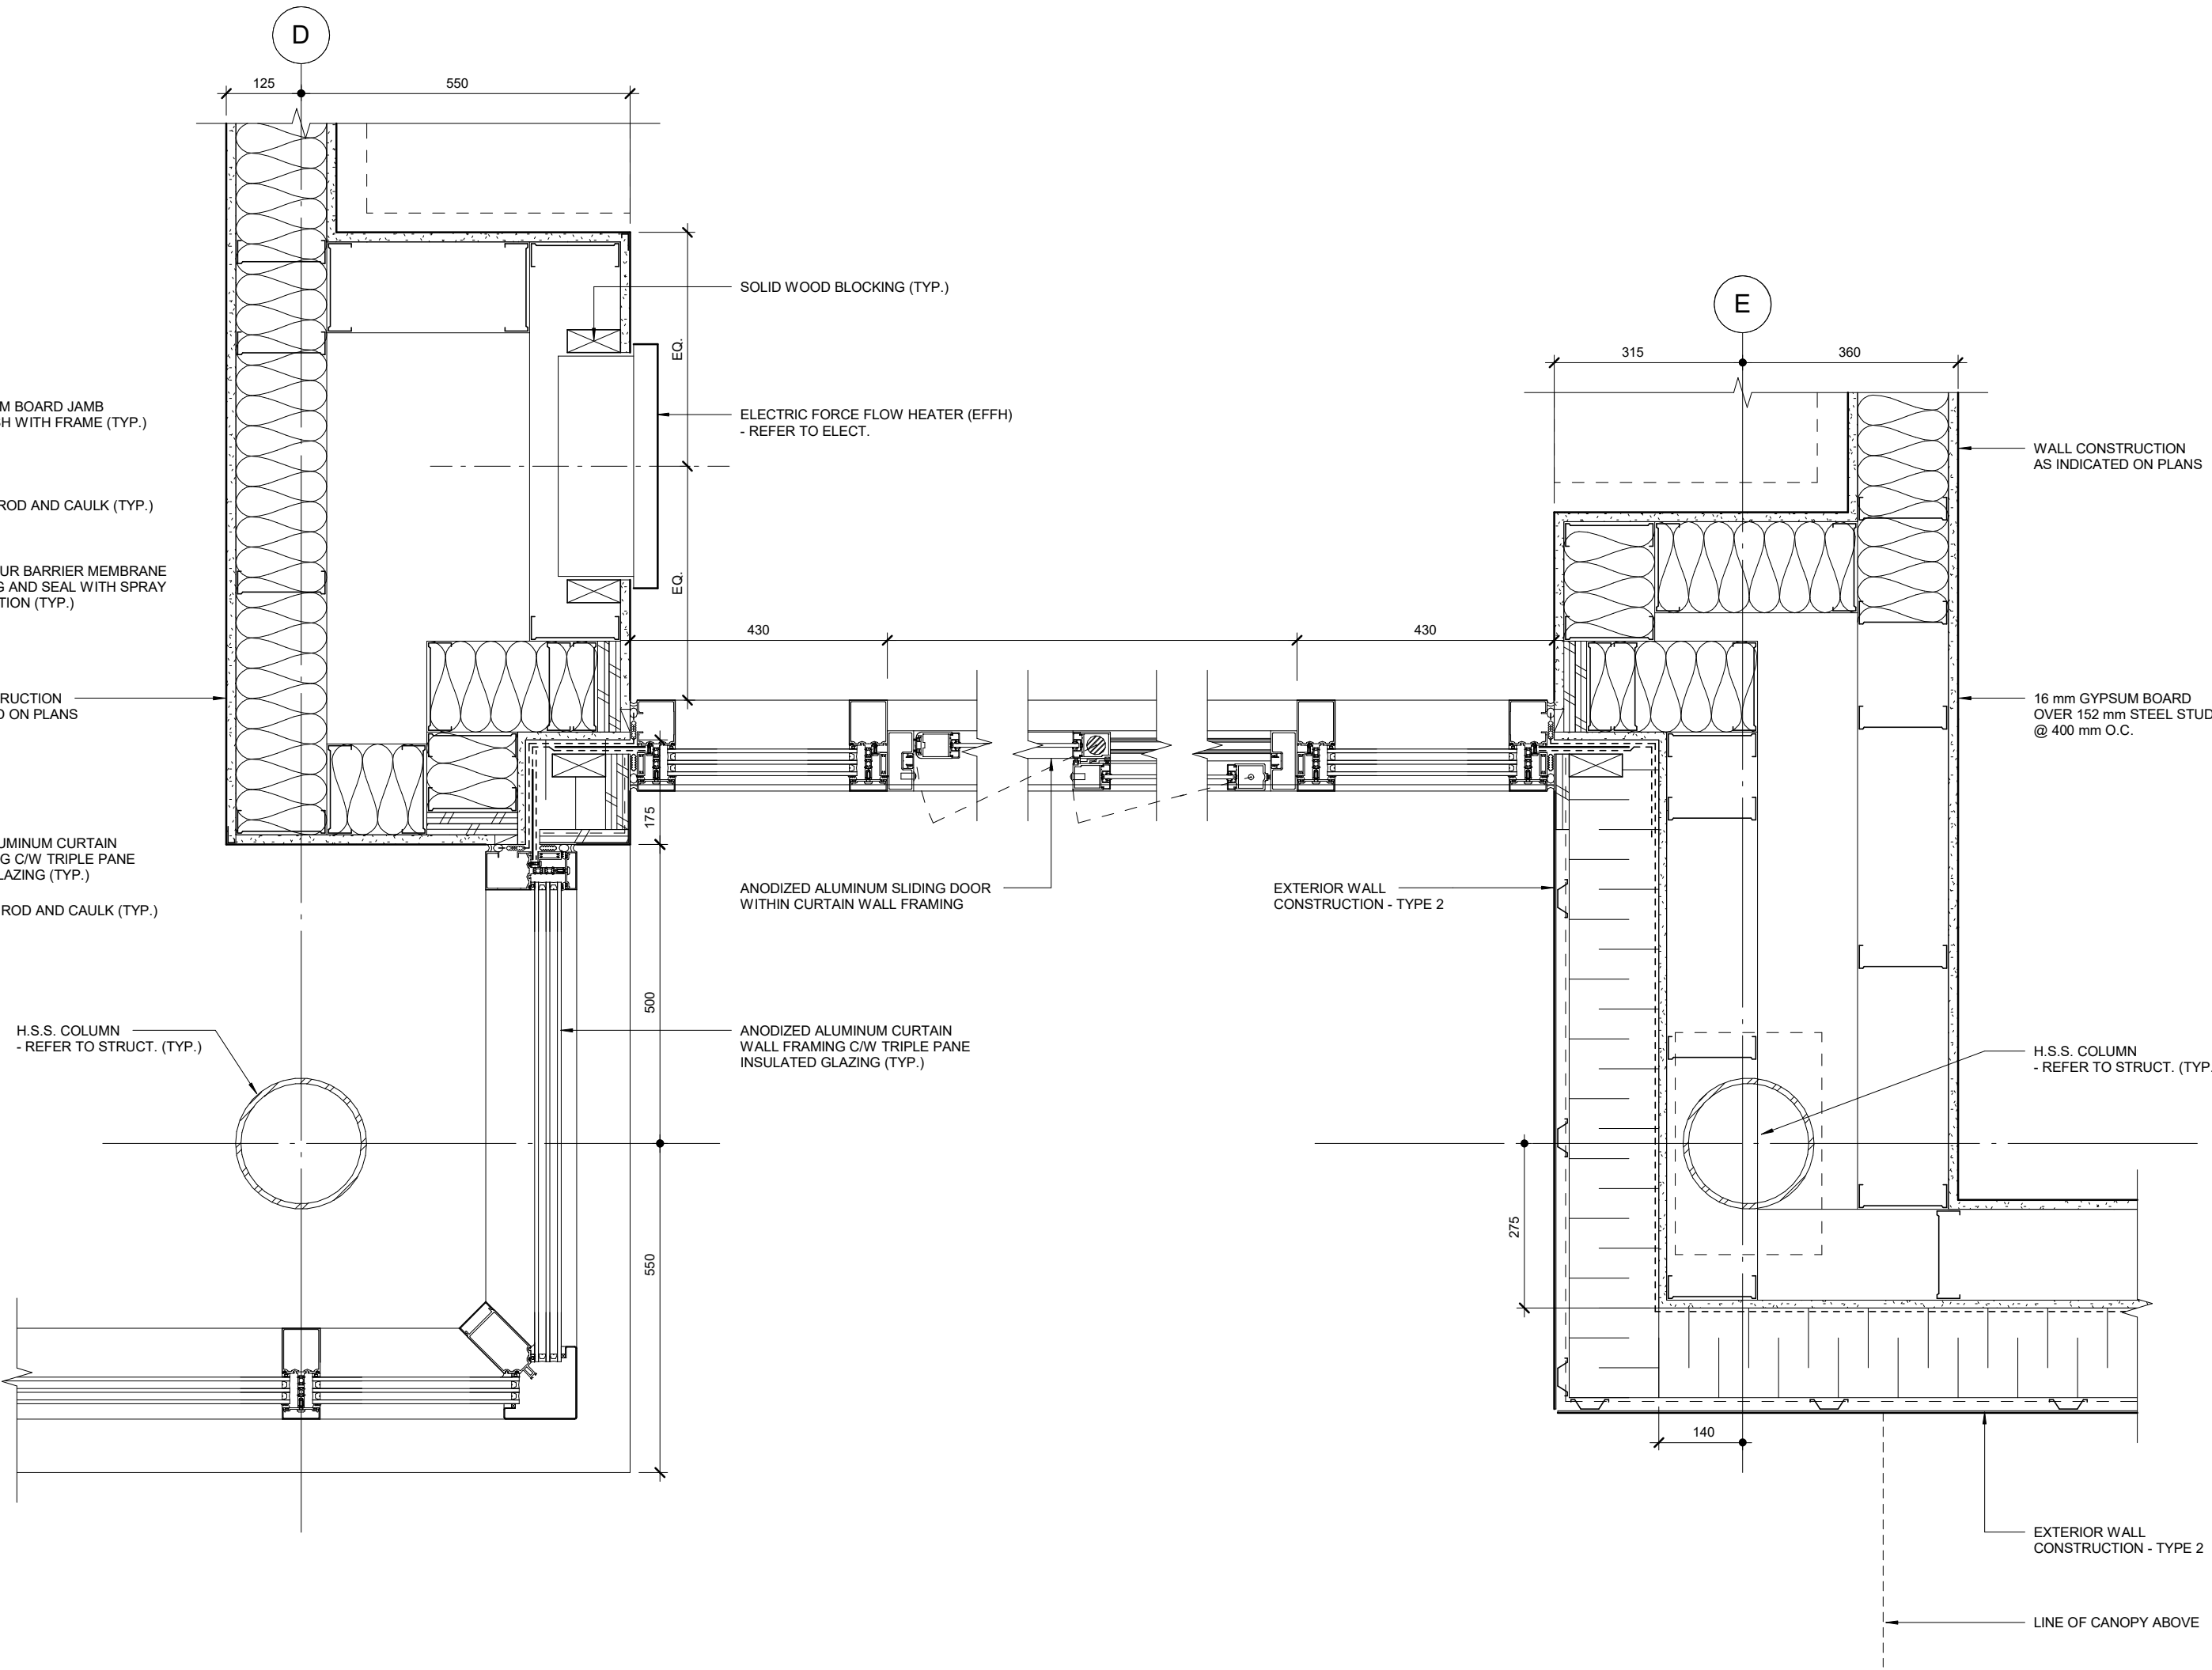


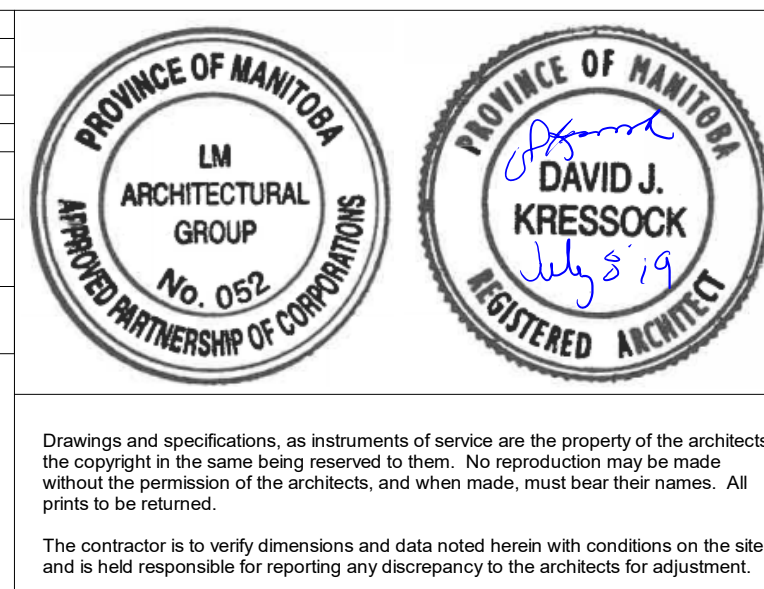
2 CONNECTION DETAIL


SCALE 1:10

1 EXTERIOR CORNER DETAIL

SCALE 1:10

5	July 08, 2019	Issued for Construction	HW
4	June 26, 2019	Issued for 100% Pre-Tender Review	HW
3	May 13, 2019	Issued for Pre-Tender Review	HW
No.	Date	Issue / Revision	By
Drawn By: HW			
Printing Date: 07.08.19			
 LM Architectural Group			
500-136 Market Ave Winnipeg, Manitoba Canada R3B 0P4 t: (204) 942.0681 f: (204) 943.8676 www.lm-architects.com			



**Bill and Helen Norrie Library**

Project No.: 2017-082
Tender No.: 542-2019
Address: 15 Poseidon Bay, Winnipeg, MB.

Plan Details

Comm. No.: 1847

Sheet: **A5.4**