


GENERAL NOTES:

- 1. COORDINATE THE EXACT LOCATION OF FIRE EXTINGUISHERS ON SITE WITH THE ELECTRICAL CONTRACTOR, GENERAL CONTRACTOR, ARCHITECTURAL, ETC. TO ENSURE THAT THERE ARE NOT ANY CONFLICTS DURING INSTALLATION.
- 2. CONTRACTOR SHALL REFER TO ARCHITECTURAL. STRUCTURAL, ELECTRICAL DRAWINGS, EQUIPMENT SUPPLIER SHOP DRAWINGS, ETC FOR EXACT LOCATIONS, OF ALL FIXTURES, EQUIPMENT, ETC.
- 3. THESE DRAWINGS INDICATE REQUIREMENTS IN EXCESS OF THE MINIMUM CODE REQUIREMENTS, AND A BASIC DESIGN CONSISTENT WITH THE BUILDING LAYOUT, WHICH SHALL BE INCORPORATED INTO THE SYSTEM DESIGN.

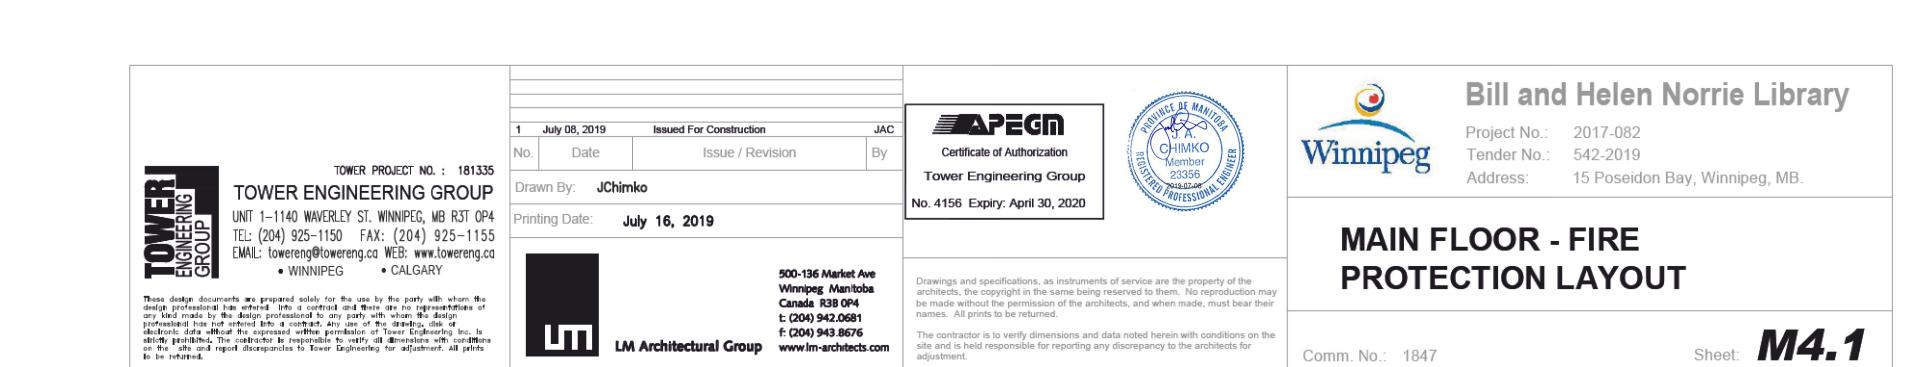

Comm. No.: 1847