


D SIZE 22"x34" (569mmx864mm)


PLOT: 6/20/2019 11:33:45 AM

AECOM REVIEW DRFT CHK
AECOM FILE NAME: Project Name

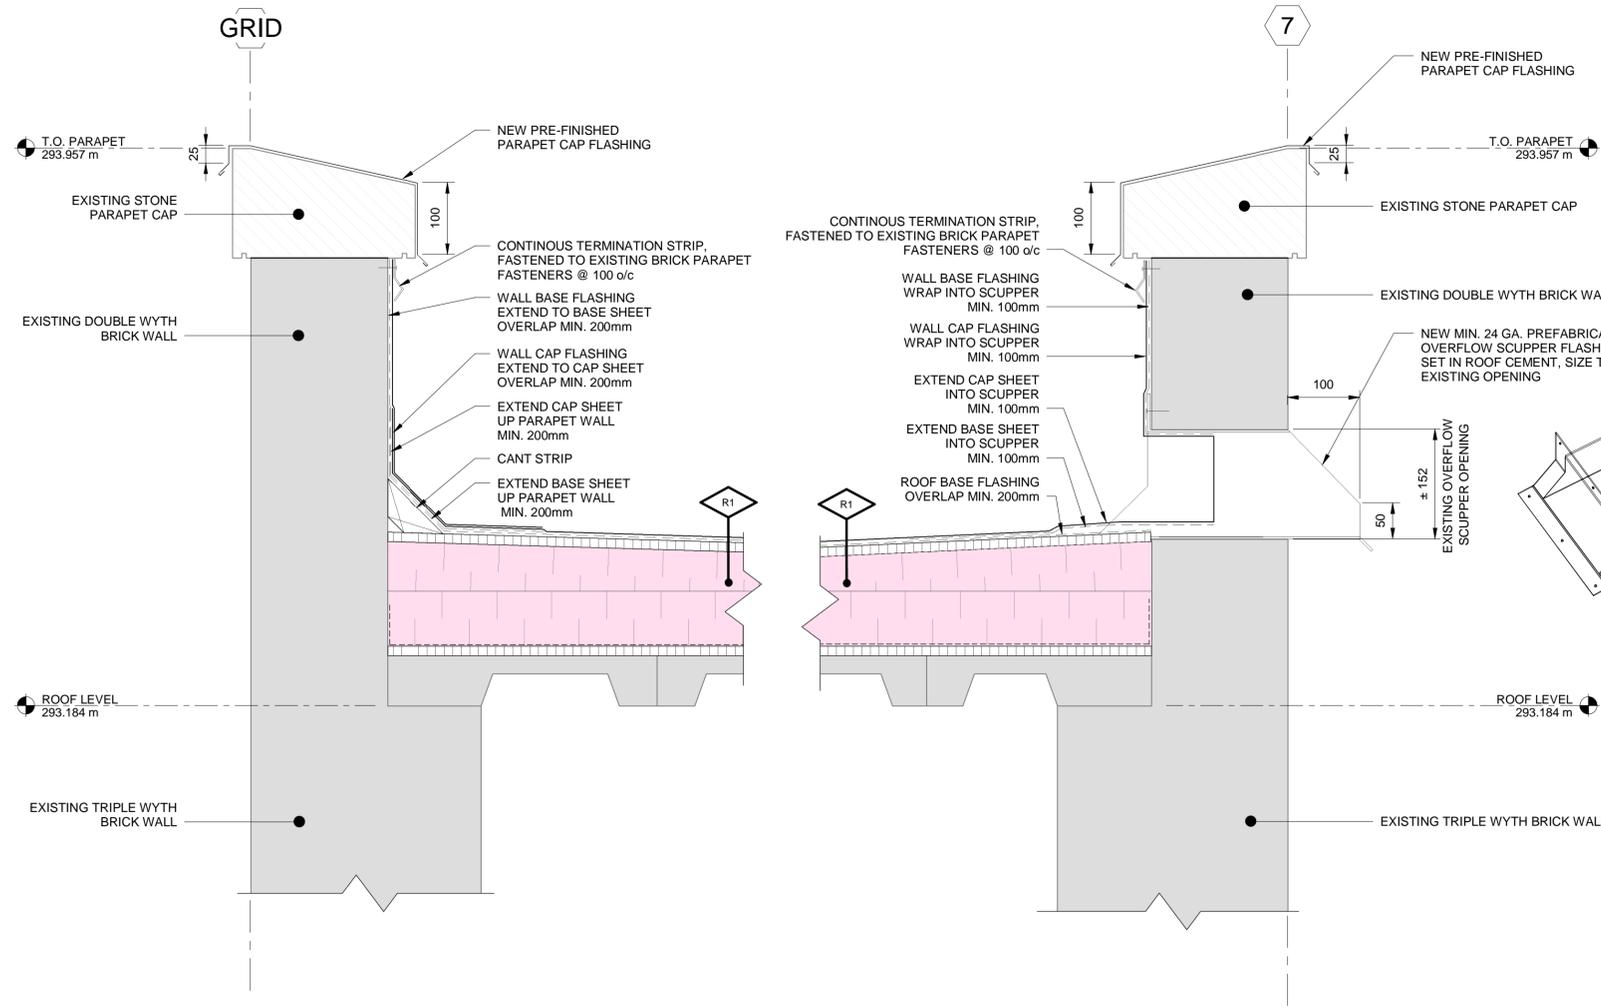


1 TYPICAL PARAPET DETAIL
A102 SCALE: 1:5

2 TYPICAL SCUPPER OVERFLOW DETAIL
A102 SCALE: 1:5

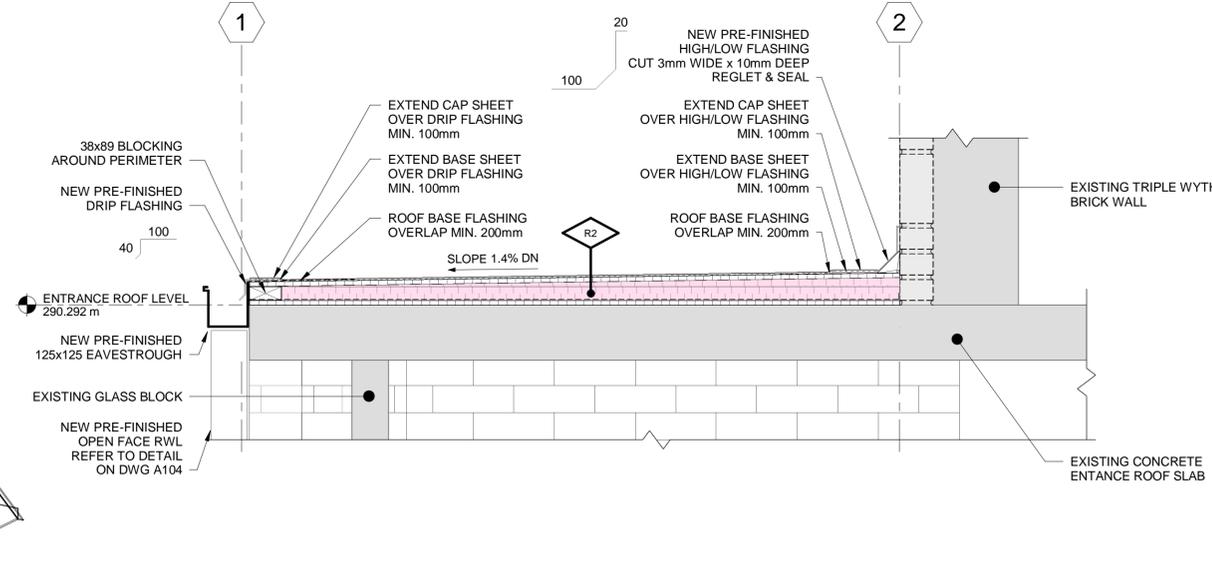

3 LOWER ROOF SECTION
A102 SCALE: 1:10

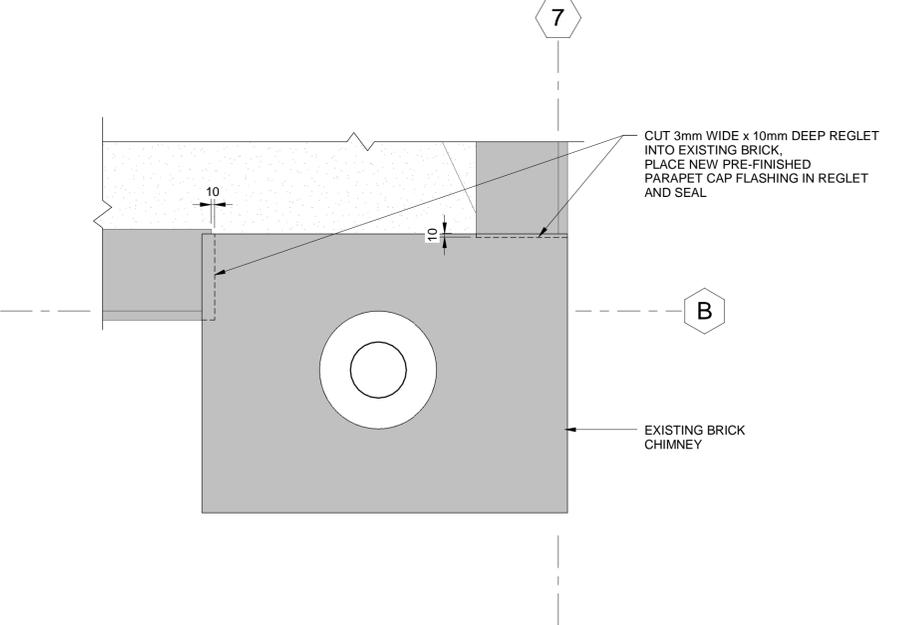

4 NEW PARAPET CAP FLASHING DETAIL
A102 SCALE: 1:10

LOCATION APPROVED
UNDERGROUND STRUCTURES

SUPV. U/G STRUCTURES COMMITTEE DATE

NOTE:
LOCATION OF UNDERGROUND STRUCTURES AS SHOWN ARE BASED ON THE BEST INFORMATION AVAILABLE. BUT NO GUARANTEE IS GIVEN THAT ALL EXISTING UTILITIES ARE SHOWN OR THAT THE GIVEN LOCATION ARE EXACT. CONFIRMATION OF EXISTENCE AND EXACT LOCATION OF ALL SERVICES MUST BE OBTAINED FROM THE INDIVIDUAL UTILITIES BEFORE PROCEEDING WITH CONSTRUCTION.

NO.	REVISIONS	DATE	BY
2	ISSUED FOR TENDER	19.06.20	KK
1	95% CLIENT REVIEW	19.06.14	KK
0	90% CLIENT REVIEW	19.05.16	KK

AECOM

DESIGNED BY	KK	CHECKED BY	JDI
DRAWN BY	KK	APPROVED BY	NK
SCALE	As indicated	RELEASED FOR CONSTRUCTION	
DATE	Issue Date	DATE	04/01/19

PROFESSIONAL'S SEAL

PROVINCE OF MANITOBA
JUNE 24, 2019
JOHN D'IGNAZIO
REGISTERED ARCHITECT

CONSULTANT PROJECT NUMBER
60602875

THE CITY OF WINNIPEG
WATER AND WASTE DEPARTMENT

TACHE BOOSTER PUMPING STATION
MAIN BUILDING
RE-ROOFING

ARCHITECTURAL
DETAILS SHEET 1 OF 2

CITY DRAWING NUMBER 1-0660M-80003-001
SHEET 5 OF 6
CONSULTANT DRAWING NUMBER A103

BID OPPORTUNITY NO. 555-2019