




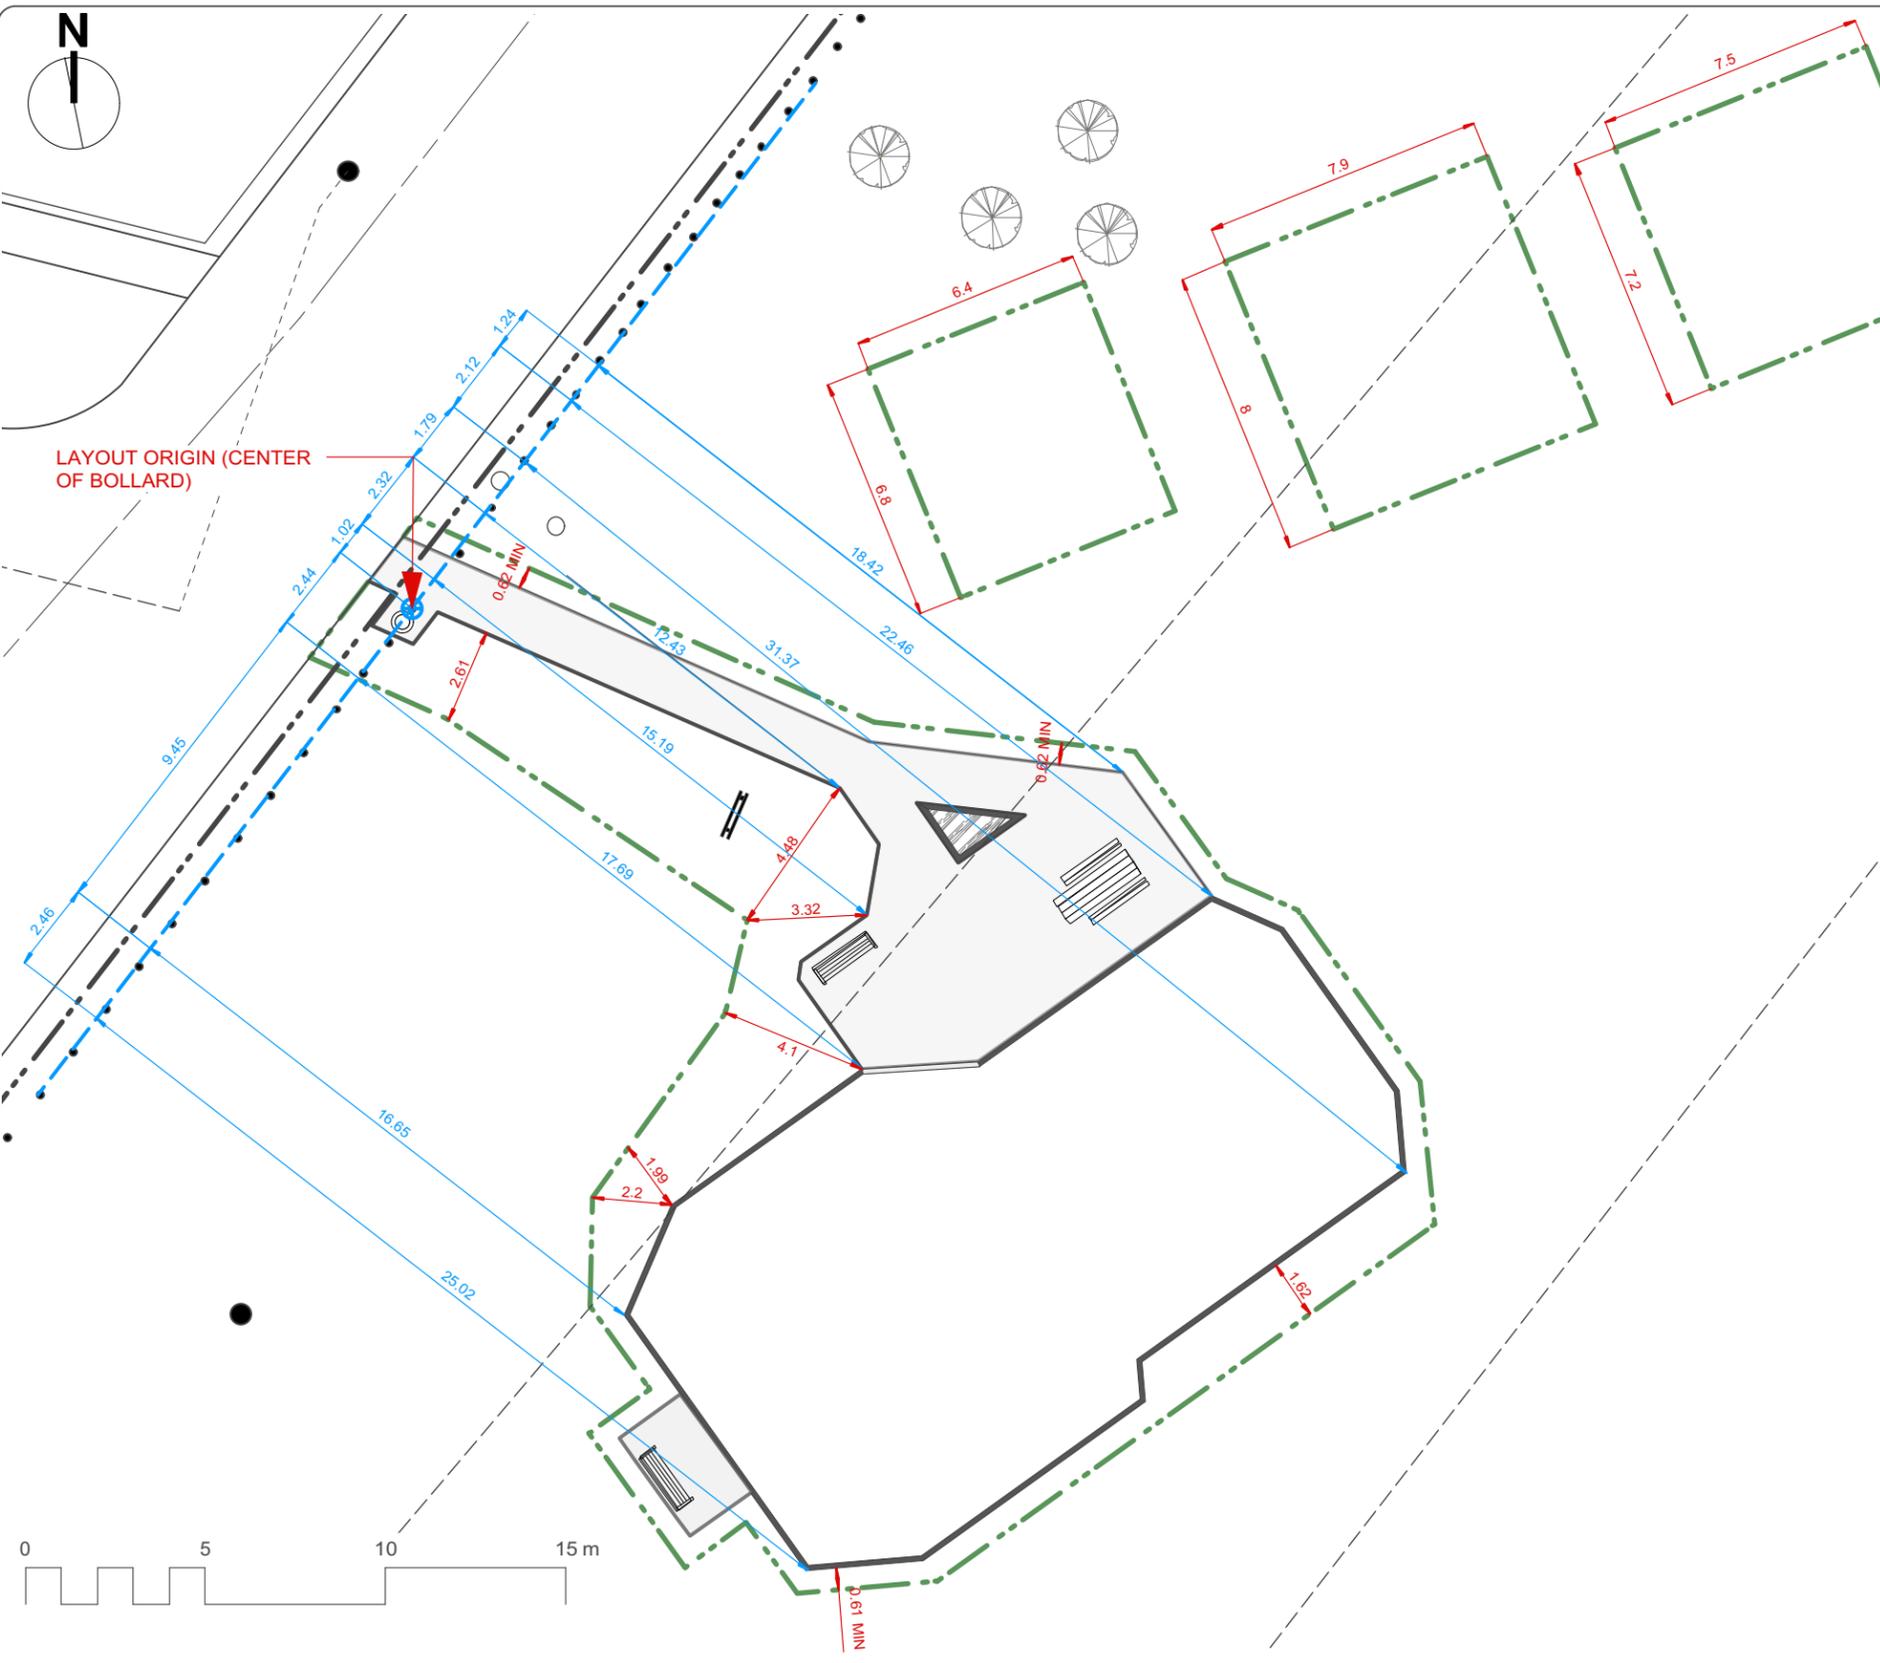

LAYOUT ORIGIN (CENTER OF BOLLARD)

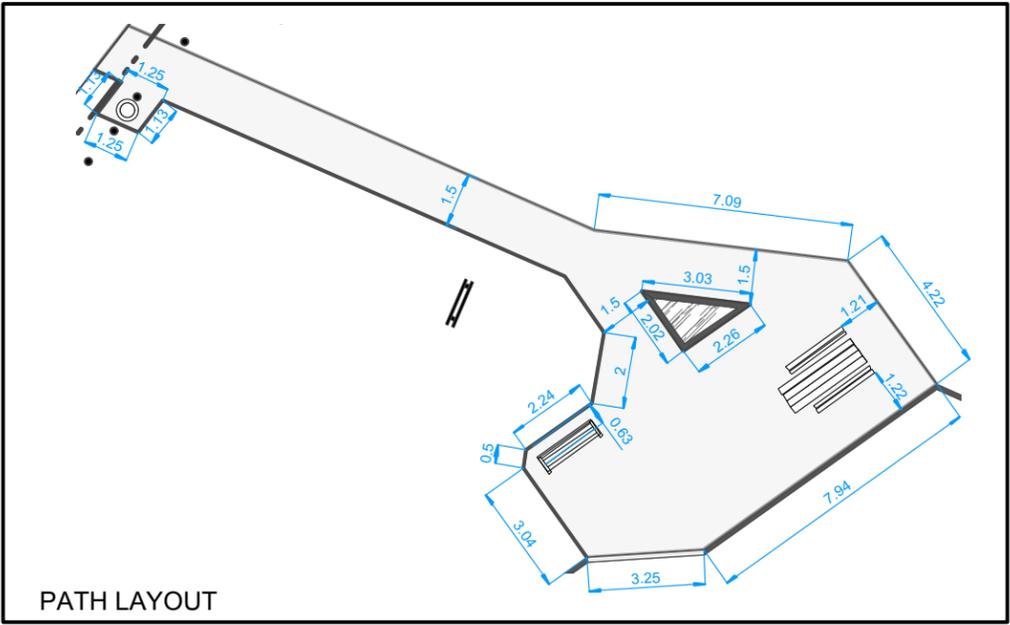

- NOTES**
1. DIMENSIONS ARE IN METRES
 2. DIMENSIONS FOR TIMBER EDGING ARE TO OUTSIDE OF EDGING
 3. CONTRACTOR TO VERIFY DIMENSIONS AND CONFORMANCE OF SWING AND FITNESS EQUIPMENT SAFETY ZONES AND REPORT ANY DISCREPANCIES TO CONTRACT ADMINISTRATOR
 4. DIMENSIONS IN RED RELATE TO SOD LAYOUT

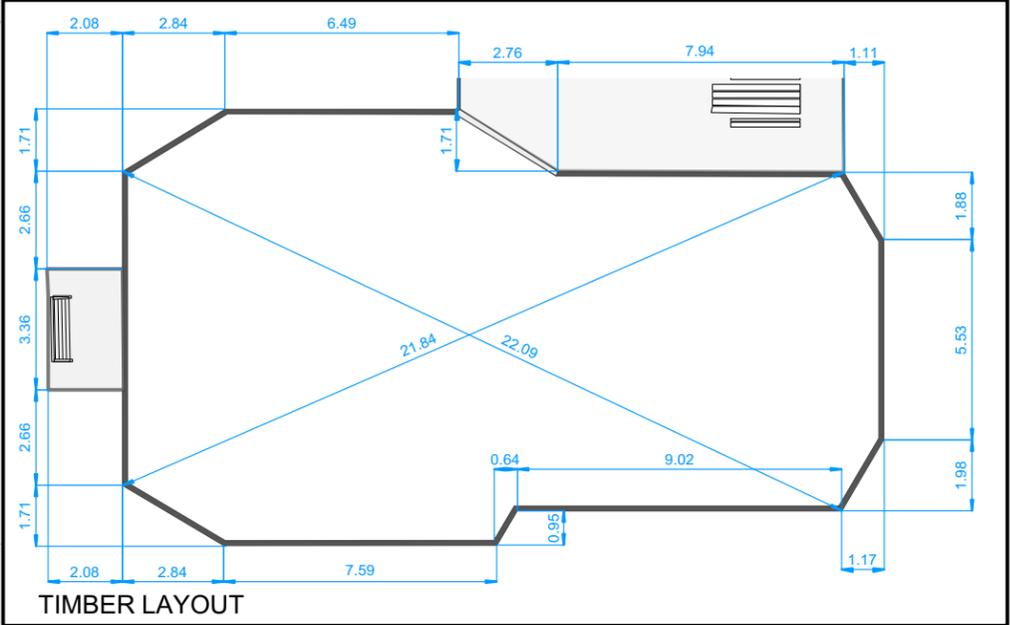

CONTRACTOR TO CONFIRM ALL DIMENSIONS AND REPORT ANY DISCREPANCIES TO CONTRACT ADMINISTRATOR PRIOR TO CONSTRUCTION. LOCATION OF UNDERGROUND STRUCTURES AS SHOWN ARE BASED ON THE BEST INFORMATION AVAILABLE BUT NO GUARANTEE IS GIVEN THAT ALL EXISTING UTILITIES ARE SHOWN OR THAT THE GIVEN LOCATIONS ARE EXACT. CONFIRMATION OF EXISTENCE AND EXACT LOCATION OF ALL SERVICES MUST BE OBTAINED FROM THE INDIVIDUAL UTILITIES BEFORE PROCEEDING WITH CONSTRUCTION.



THE CITY OF WINNIPEG
 Planning, Property and Development Department
 Planning and Land Use Division
 Unit 15 - 30 Fort Street, Winnipeg, MB, (R3C 4X5)

DESIGNED BY	IM	CHECKED BY	
DRAWN BY	IM	APPROVED BY	
HORIZ. SCALE	1:200		
VERT. SCALE			
DATE	May 2019		

MANAGER, PARK AND OPEN SPACES	DATE
MANAGER, PLANNING AND LAND USE DIVISION	DATE

DRAWING TITLE
**Abdo and Samira El Tassi Park
 Playground Redevelopment
 Layout Plan**

SITE ADDRESS 100 ELMWOOD RD.

DRAWING NO.
A.066-A4

BID OPPORTUNITY NO.
563-2019