




WESTBOUND KILLARNEY N/S PEMBINA  
STOP 60064 PEMBINA

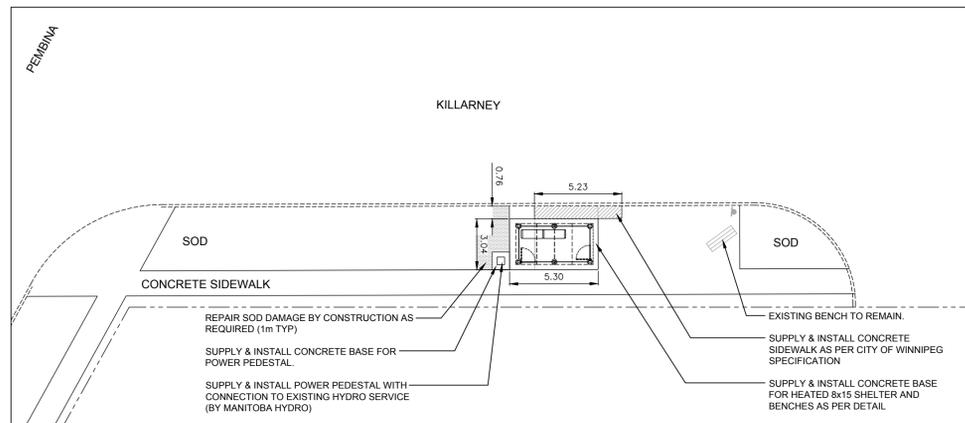


EASTBOUND DALHOUSIE F/S PEMBINA EAST  
STOP 60068 PEMBINA

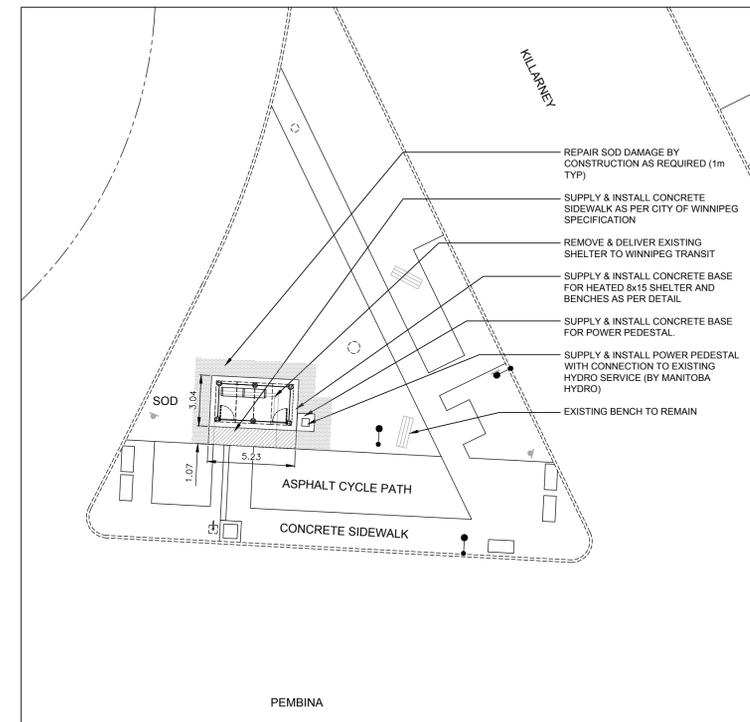


NORTHBOUND PEMBINA, F/S DALHOUSIE  
STOP 60069 DALHOUSIE

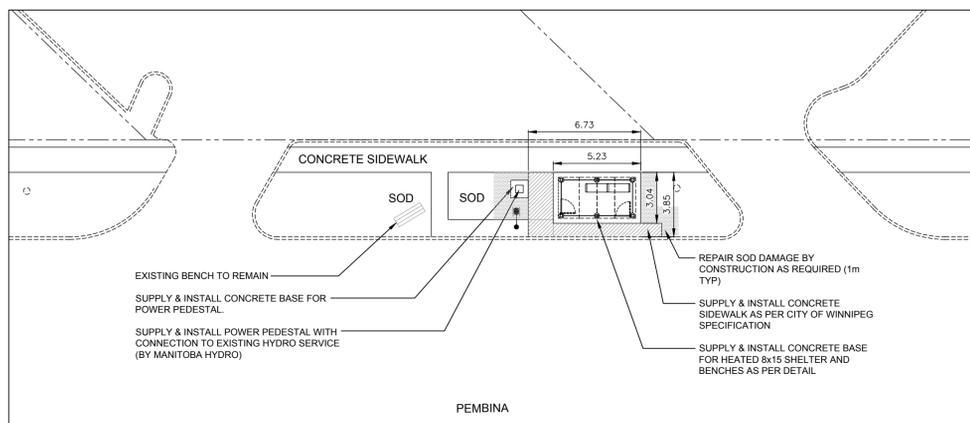


SOUTHBOUND PEMBINA, F/S DARTMOUTH SOUTH  
STOP 60117 DARTMOUTH

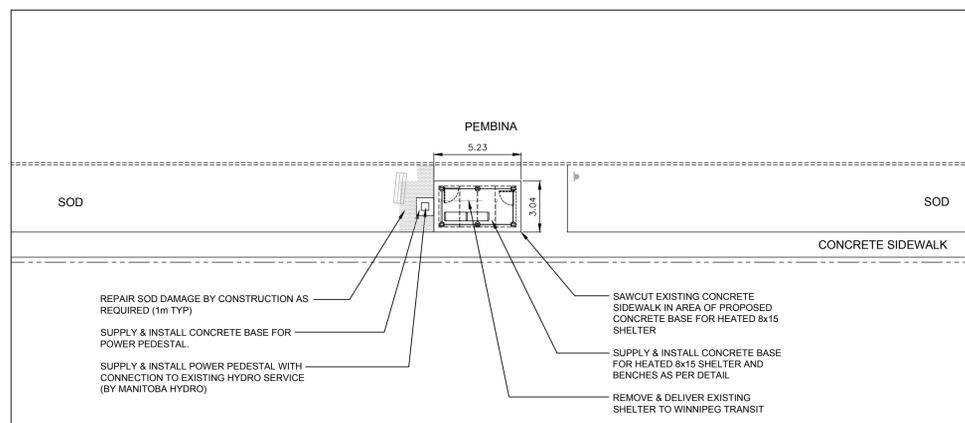


NORTHBOUND PEMBINA, N/S DARTMOUTH  
STOP 60120 DARTMOUTH

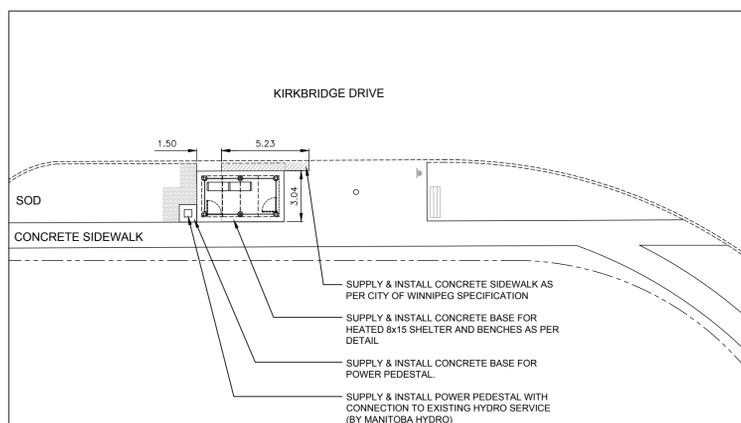

EASTBOUND KIRKBRIDGE N/S PEMBINA  
STOP 60745 PEMBINA

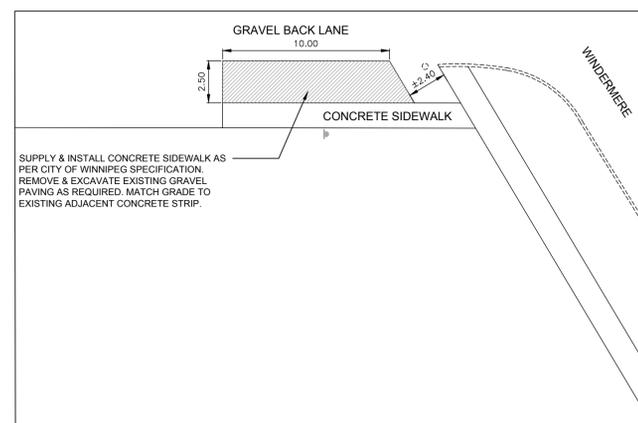

WESTBOUND WINDERMERE TERMINAL  
STOP 60655 WINDERMERE TERMINAL

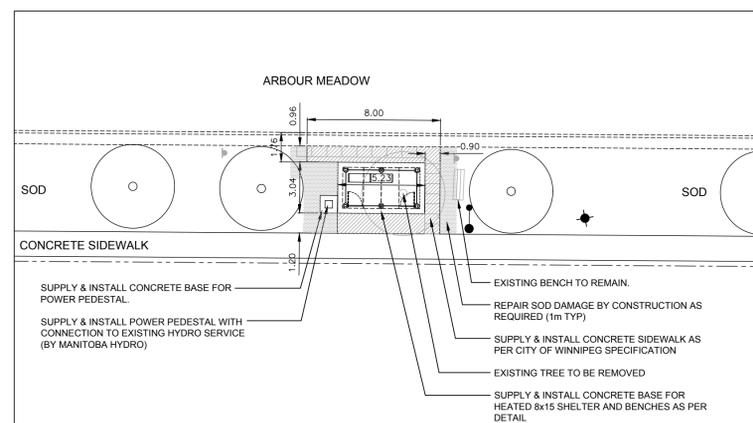

EASTBOUND ARBOUR MEADOW, F/S BRIDGELAND  
STOP 61164 BRIDGELAND



**LEGEND**

- EXISTING**
- PROPERTY LINE
  - EXISTING CURB
  - EXISTING COBRA LIGHT POLE
  - EXISTING HYDRANT
  - ⊠ WASTE RECEPTACLE
  - EXISTING SIDEWALK TO BE REMOVED
  - EXISTING SIGN
  - ⬆ EXISTING TRAFFIC SIGNAL
  - ⊙ EXISTING MAN HOLE
  - SHELTER TO BE RELOCATED
- PROPOSED**
- ▨ PINNED CONCRETE CURB / CURB RENEWAL
  - ▨ PROPOSED CONCRETE SIDEWALK
  - ▨ SOD REPAIR
  - ▲ DOOR LOCATION

No.	Revisions	Date	By
1	RELEASED FOR TENDER	10/07/19	JW

Date: 10-07-19  
Scale: 1:200  
Designed By: MD  
Drawn By: MD  
Checked By: JW



WINNIPEG TRANSIT  
Project Title  
**TRANSIT SHELTER  
UPGRADES**

Sheet Title  
**LAYOUT PLAN**