



CORYDON AVE - STAGE 6

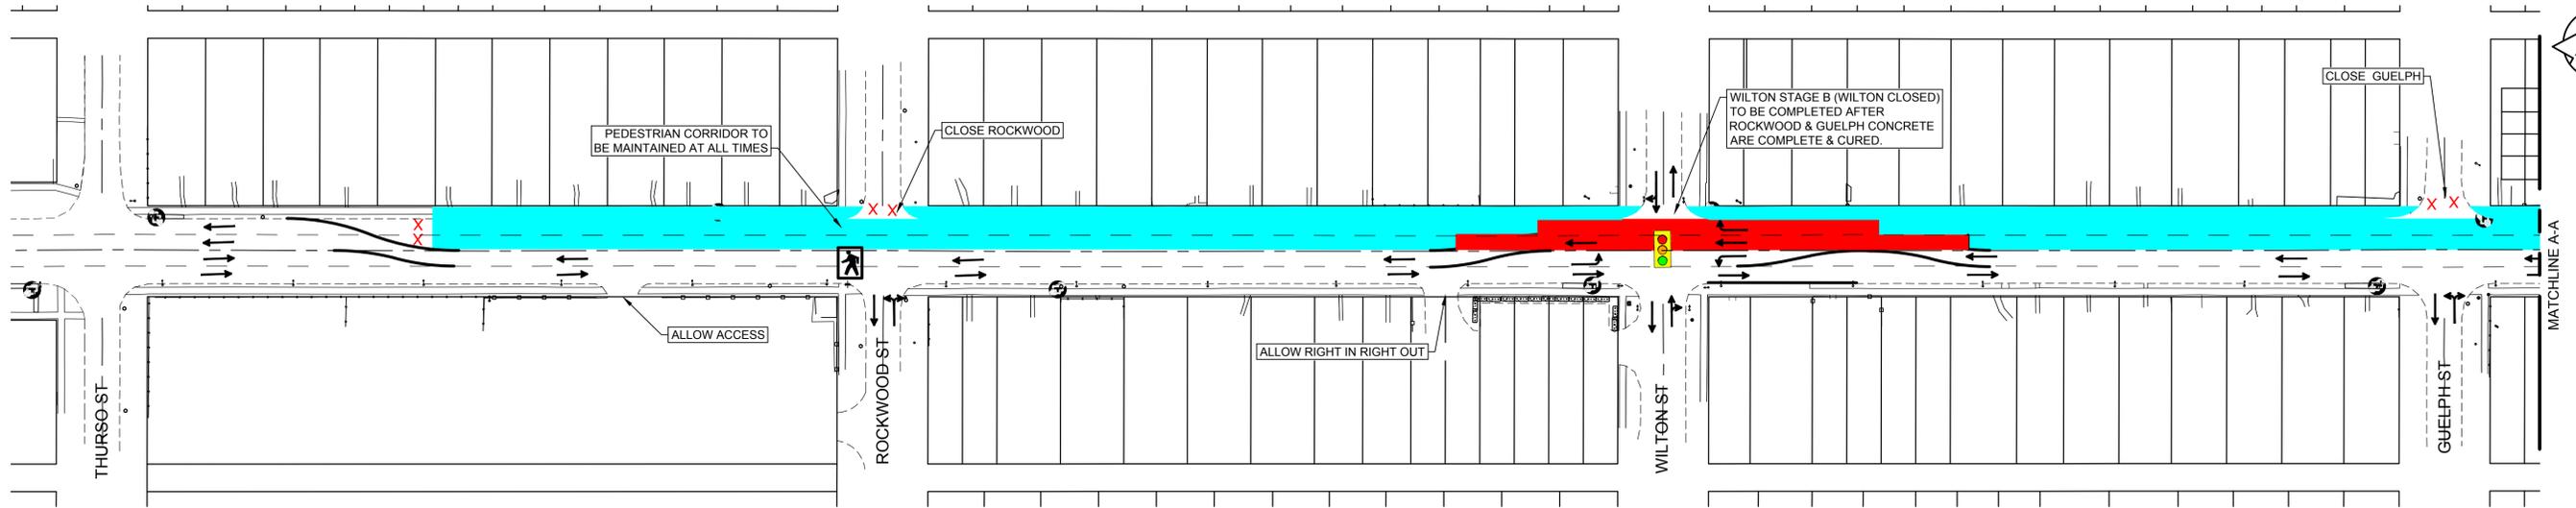

CORYDON AVE - STAGE 6

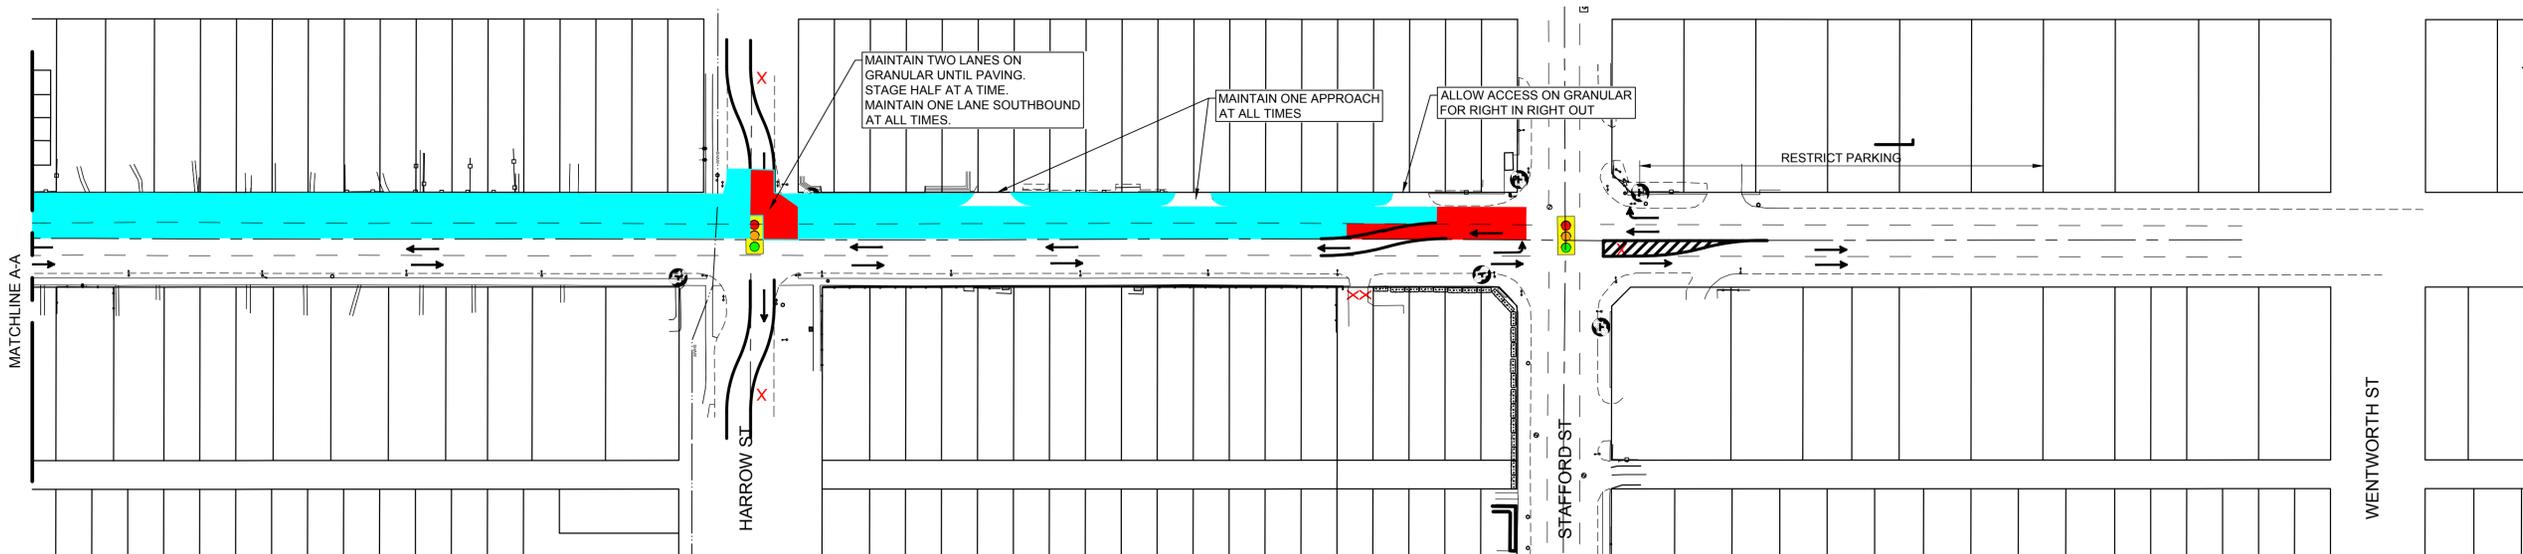

WARNING

IF POWER EQUIPMENT OR EXPLOSIVES ARE TO BE USED FOR EXCAVATION ON THIS PROJECT THE CONTRACTOR MUST:

- 1) NOTIFY THE GAS COMPANY OF THE PROPOSED LOCATION OF EXCAVATION.
 - 2) TAKE PRECAUTION TO AVOID DAMAGE TO GAS COMPANY INSTALLATIONS.
- SEE PROVINCIAL REGULATION 140/92 FOR DETAILS

METRIC

WHOLE NUMBERS INDICATE MILLIMETRES
DECIMALIZED NUMBERS INDICATE METRES

NOTES:

- STAGE 6 - USE WESTBOUND HIGH LANE TO LOAD & PLACE EQUIPMENT TO OFFSET GAS LINE (EXCAVATE FROM SIDE FOR GUTTER LANE). COMPLETE CONCRETE ON GUTTER PRIOR TO HIGH LANE.

LOCATION APPROVED UNDERGROUND STRUCTURES

SUPV. U/G STRUCTURES COMMITTEE DATE

NOTE:
LOCATION OF UNDERGROUND STRUCTURES AS SHOWN ARE BASED ON THE BEST INFORMATION AVAILABLE BUT NO GUARANTEE IS GIVEN THAT ALL EXISTING UTILITIES ARE SHOWN OR THAT THE GIVEN LOCATIONS ARE EXACT. CONFIRMATION OF EXISTENCE AND EXACT LOCATION OF ALL SERVICES MUST BE OBTAINED FROM THE INDIVIDUAL UTILITIES BEFORE PROCEEDING WITH CONSTRUCTION.

B.M. ELEV.	NO.	REVISIONS	DATE	BY
	0	ISSUED FOR TENDER	20.02.14	S.R.S.
			2019/11/28	

Stantec
500 - 311 Portage Avenue, Winnipeg MB Canada
www.stantec.com

DESIGNED BY: T.G.	CHECKED BY: R.K.H.
DRAWN BY: M.K.	APPROVED BY: S.R.S.
HOR. SCALE: 1:750	RELEASED FOR CONSTRUCTION: DATE
VERTICAL:	

ENGINEER'S SEAL
PRELIMINARY DRAWING
NOT TO BE USED FOR CONSTRUCTION
CONSULTANT DRAWING NO. C-712

THE CITY OF WINNIPEG
PUBLIC WORKS DEPARTMENT
ENGINEERING DIVISION
2019-2023 STAFFORD/TAYLOR/CORYDON
TENDER 1
CORYDON AVENUE
CONSTRUCTION STAGING
STAGE 6

SHEET 37 OF 55
CAD FILE DRAWING NUMBER 08020c-712-932.dwg
CITY DRAWING NUMBER P-3524-37

U:\1\370820\0302_drawing\0302_prel\file\02_conv\Tender\1\08020c-712-932.dwg