



ALL DRAWINGS AND SPECIFICATIONS ARE THE PROPERTY OF THE STRUCTURAL ENGINEER
 NO REPRODUCTIONS MAY BE MADE WITHOUT THE CONSENT OF THE STRUCTURAL ENGINEER AND ALL REPRODUCTIONS MUST BEAR THE NAME OF THE STRUCTURAL ENGINEER
 THE GENERAL CONTRACTOR SHALL VERIFY ALL DIMENSIONS, DATUMS AND LEVELS NOTED ON THE DRAWINGS WITH THE CONDITIONS ON SITE AND SHALL BE RESPONSIBLE FOR REPORTING ANY ERRORS OR OMISSIONS TO THE STRUCTURAL ENGINEER FOR ADJUSTMENTS
 THIS DRAWING SHALL NOT BE SCALED

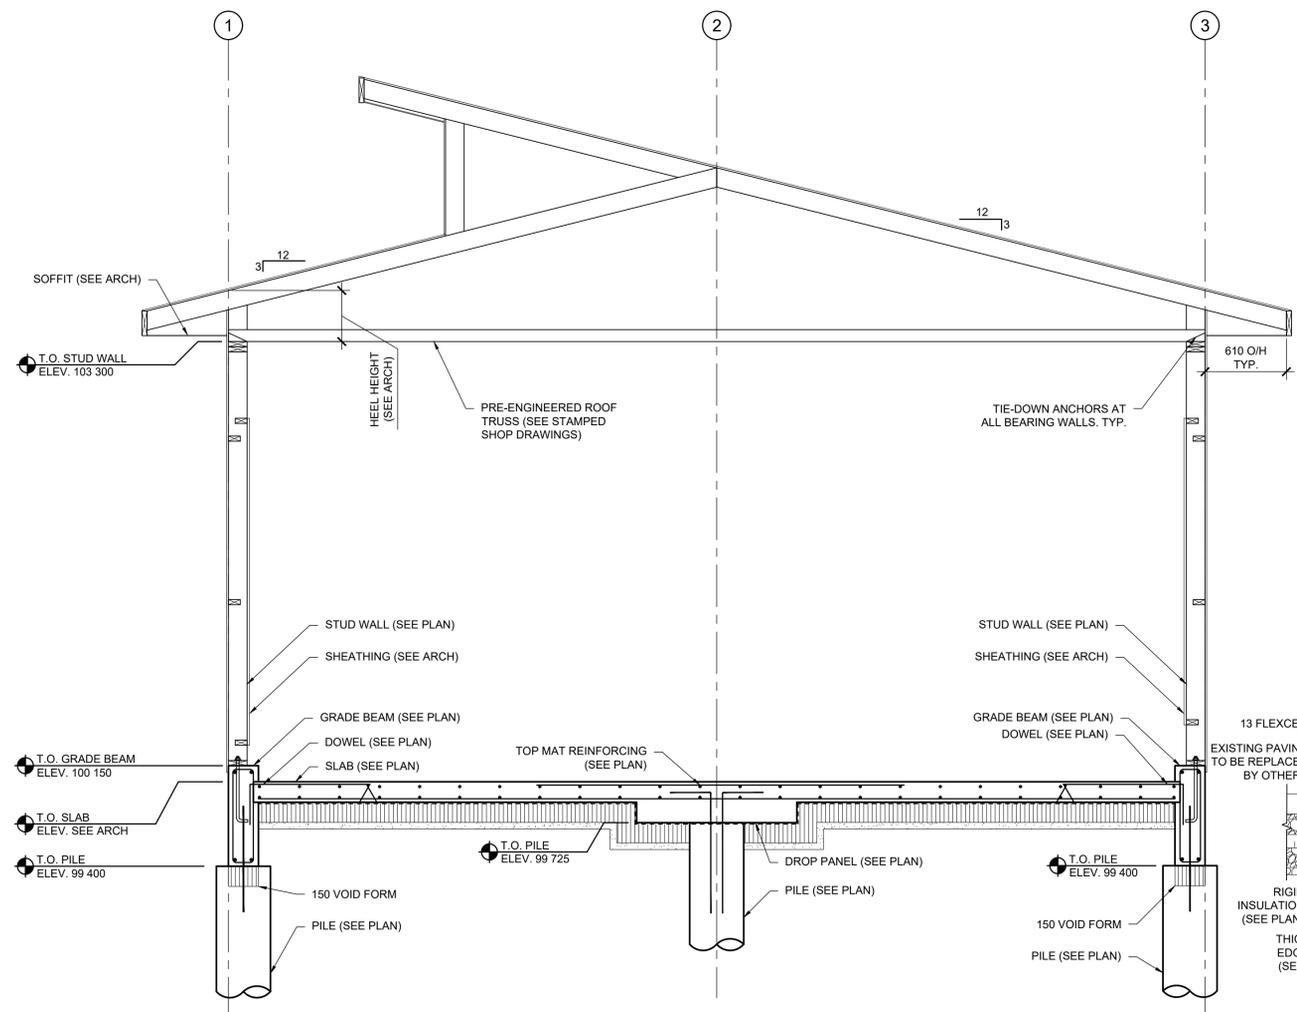

1 FULL HEIGHT SECTION
 S4.1 SCALE: 1:25

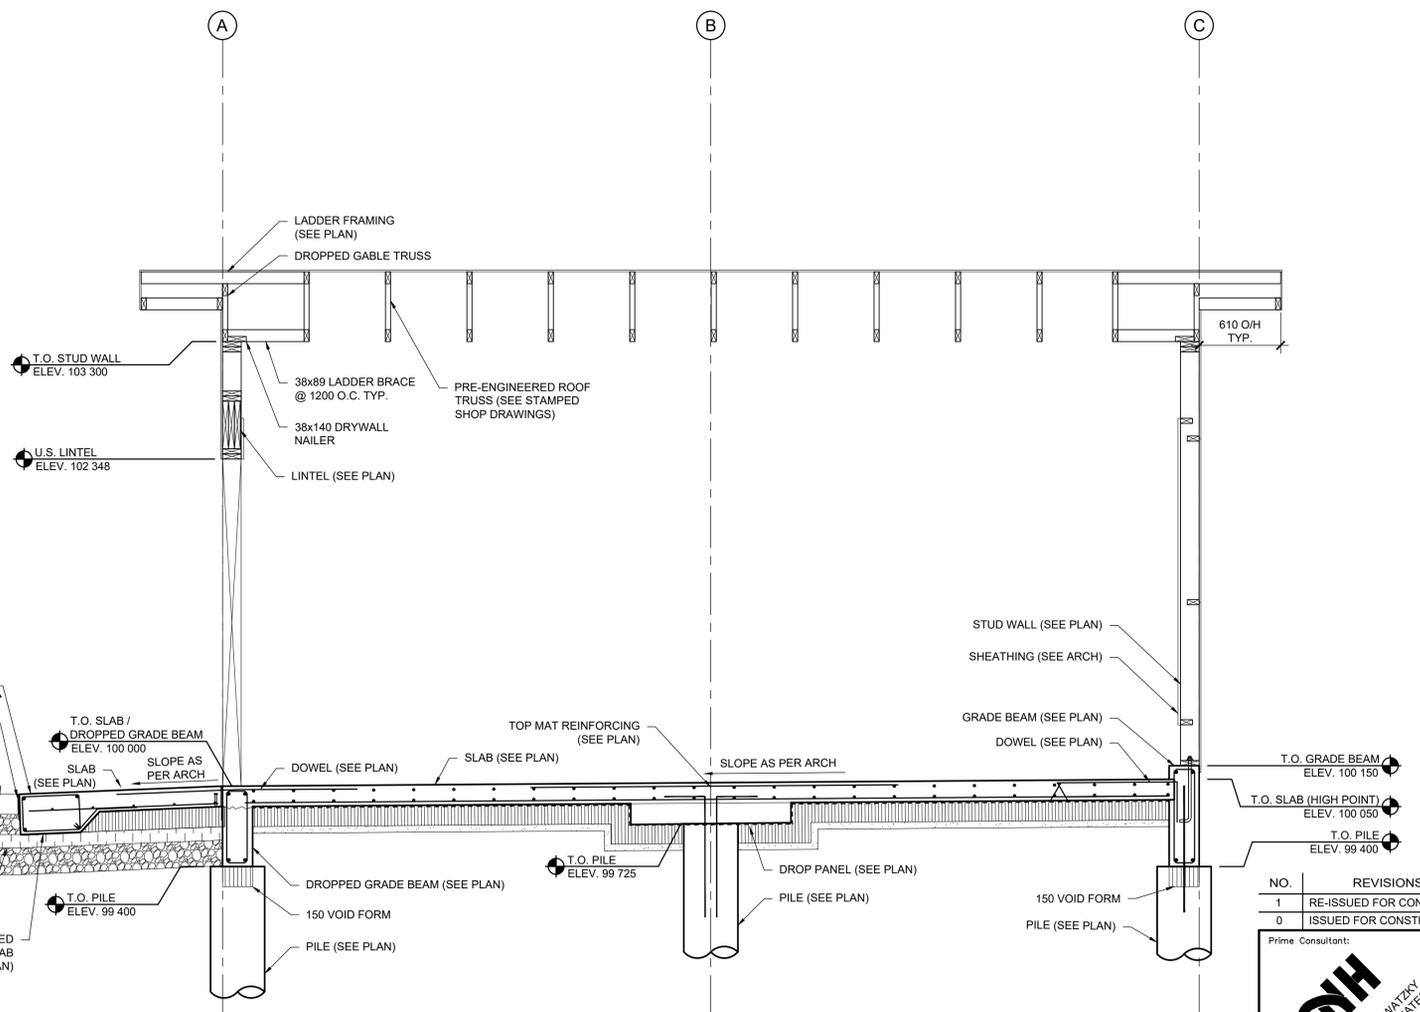

2 FULL HEIGHT SECTION
 S4.1 SCALE: 1:25

NO.	REVISIONS	DATE	APP'D
1	RE-ISSUED FOR CONSTRUCTION	20.02.12	M.I.
0	ISSUED FOR CONSTRUCTION	19.11.27	M.I.

Prime Consultant:

KNH SAWATZKY & ASSOCIATES
 STRUCTURAL ENGINEERING
 CONSULTANTS

SEAL: PROVINCE OF MANITOBA, Feb. 12, 2020, N. SAUK, Registered Professional Engineer, 30886

SEAL: - STRUCTURAL ONLY - CONTACT ENGINEER FOR INSPECTIONS

Project: CITY OF WINNIPEG
 BRIDGWATER STORAGE GARAGE

200 NORTH TOWN ROAD
 WINNIPEG, MANITOBA

APEGM
 Certificate of Authorization
 KNH Sawatzky & Associates Ltd.
 No. 1193 Date: Feb. 12, 2020

drawing title: FULL HEIGHT SECTIONS

approved by: MI	drawn by: BC
date: FEBRUARY 2020	project no.: 19,236
designed by: ZL	
sheet: S4.1	REV: 1