


CONSTRUCTION 2021 - STAGE 1

ROBLIN BOULEVARD

SHELMERDINE DRIVE

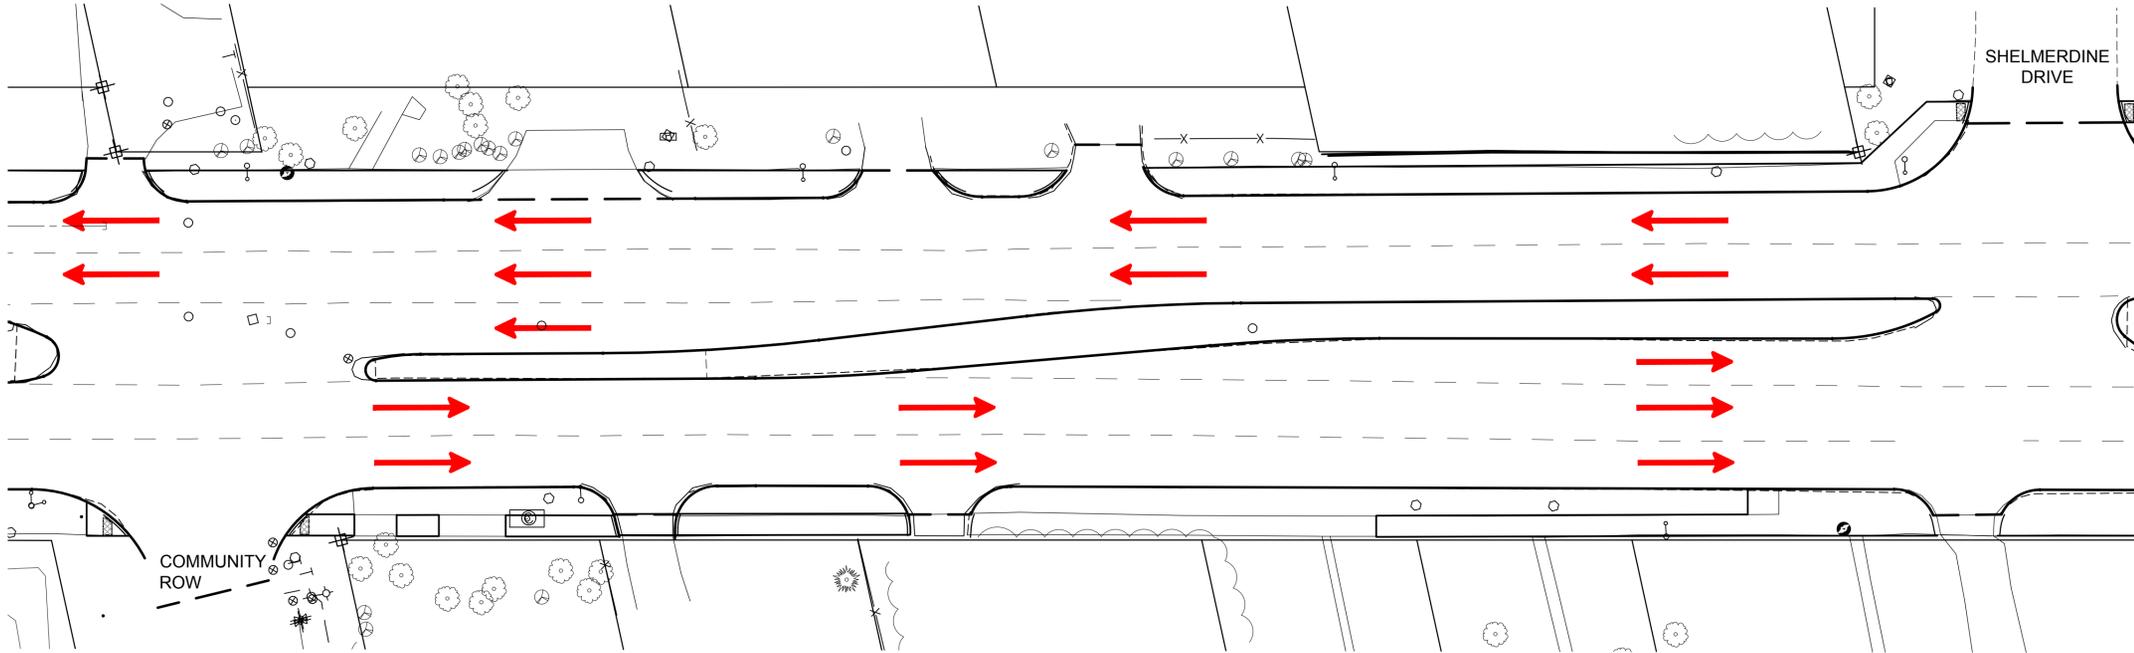


STAGE 1 - CROSSOVER CONSTRUCTION

- CONTRACTOR TO MAINTAIN ONE LANE OF TRAFFIC IN EACH DIRECTION IN THEIR RESPECTIVE GUTTER LANES.
- CONTRACTOR TO REMOVE CURBS WITHIN THE HIGHLIGHTED AREA (DIEPPE)
- THE CONTRACTOR WILL CONSTRUCT THE CROSSOVERS TO THE DIMENSIONS LAID OUT BY THE CONTRACT ADMINISTRATOR IN THE FIELD.
- TYPICAL CROSSOVERS TO BE CONSTRUCTED WITH 75mm TYPE 1A ASPHALT, 75mm BASE COURSE, 225mm - 50mm SUB-BASE AND WOVEN GEOTEXTILE.
- UNDERGROUND WORKS AS REQUIRED

CONSTRUCTION 2021 - STAGE 1

ROBLIN BOULEVARD

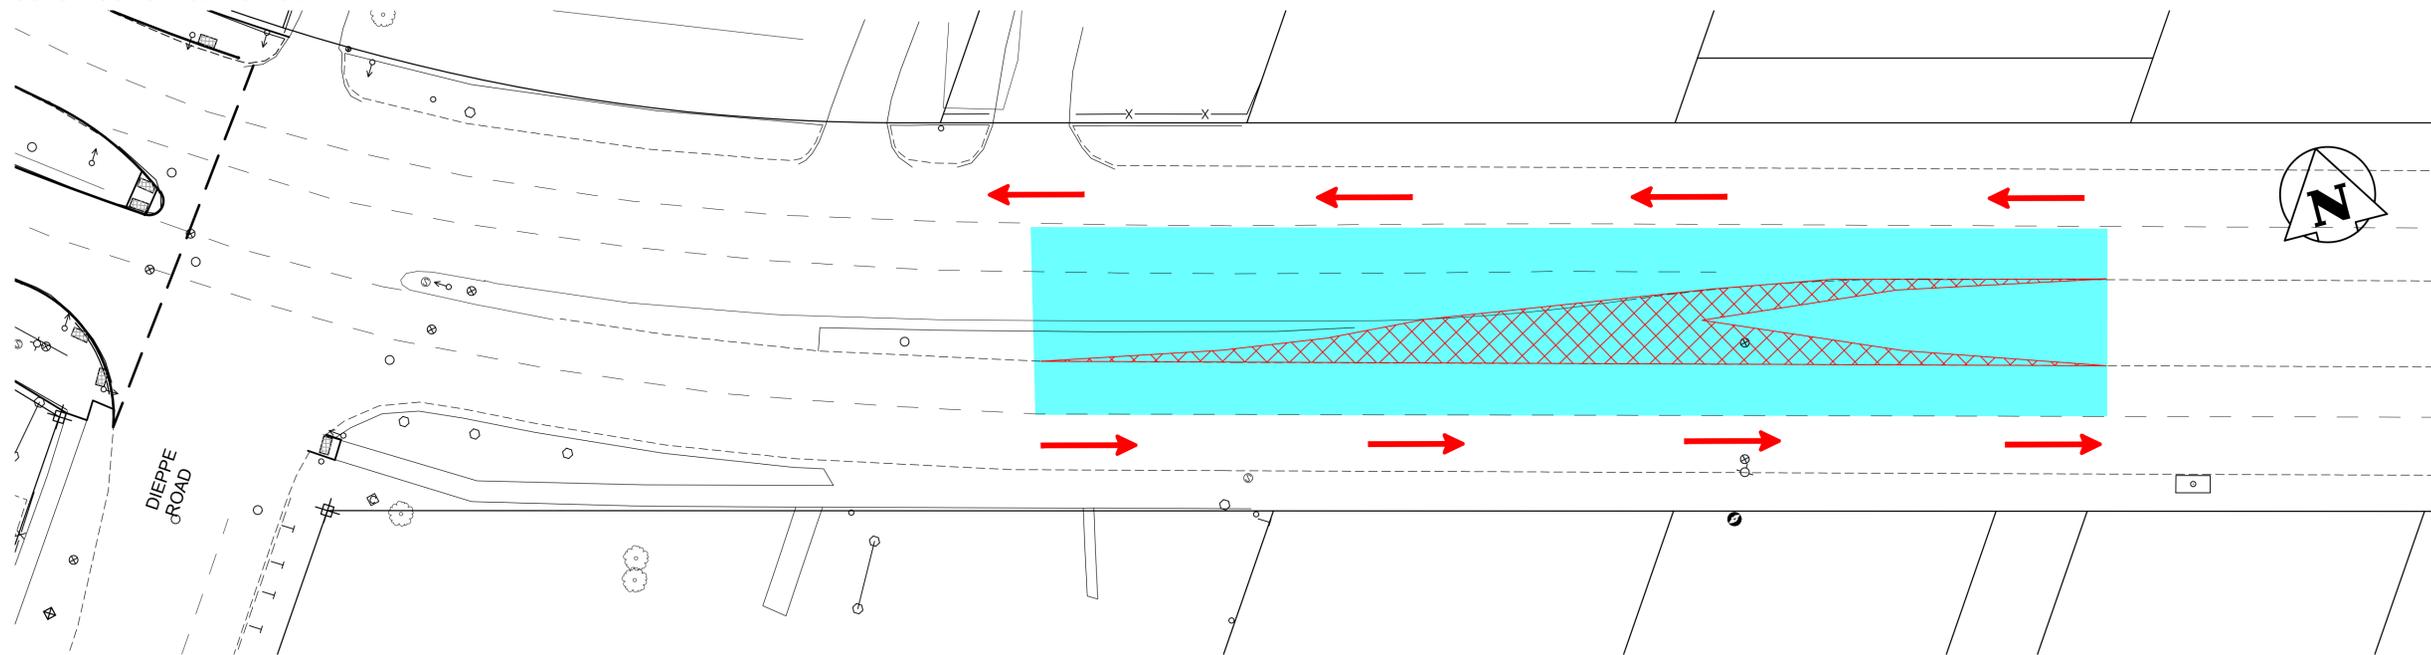

**ENGINEERS
GEOLOGISTS
MANITOBA**
Certificate of Authorization
Stantec Consulting Ltd.
No. 1301

150 WM	WATERMAIN	150 WM	HYDRO				
⊕	HYDRANT	⊕	M.T.S.				
⊕	VALVE	⊕	CONCRETE				
300 LPS	LAND DRAINAGE SEWER	300 LPS	ASPHALT				
250 WWS	WASTE WATER SEWER	250 WWS	SIDEWALK				
○	MANHOLE	●	ASPHALT MILL & FILL				
□	CATCH BASIN	□	STREET LIGHT				
▽	CURB INLET/CATCH PIT	▽	HYDRO POLE				
●	TRANSIT STOP	●	SURVEY BAR				
—	GAS	(31.334)	ELEVATION	(32.231)			
---	PROPERTY LINE		SIDEWALK RAMP				
---	LEGEND-PLAN	---	LEGEND-PLAN	---	---	---	---
---	PROPOSED	---	PROPOSED	---	---	---	---
---	EXISTING	---	EXISTING	---	---	---	---
---	LEGEND-PROFILE	---	LEGEND-PROFILE	---	---	---	---
---	PROPOSED	---	PROPOSED	---	---	---	---

LOCATION APPROVED UNDERGROUND STRUCTURES

SUPV. U/G STRUCTURES COMMITTEE DATE

NOTE:
LOCATION OF UNDERGROUND STRUCTURES AS SHOWN ARE BASED ON THE BEST INFORMATION AVAILABLE BUT NO GUARANTEE IS GIVEN THAT ALL EXISTING UTILITIES ARE SHOWN OR THAT THE GIVEN LOCATIONS ARE EXACT. CONFIRMATION OF EXISTENCE AND EXACT LOCATION OF ALL SERVICES MUST BE OBTAINED FROM THE INDIVIDUAL UTILITIES BEFORE PROCEEDING WITH CONSTRUCTION.

B.M. ELEV.			
NO.	REVISIONS	DATE	BY
0	ISSUED FOR TENDER	20.04.03	R.K.H.

Stantec
500 - 311 Portage Avenue, Winnipeg MB Canada
www.stantec.com

DESIGNED BY: T.G. CHECKED BY: S.R.S.
DRAWN BY: V.K. APPROVED BY: R.K.H.

HOR. SCALE: 1:500
VERTICAL: DATE: 2019/11/15

ENGINEER'S SEAL

PRELIMINARY DRAWING

NOT TO BE USED FOR CONSTRUCTION

CONSULTANT DRAWING NO. C-706

THE CITY OF WINNIPEG
PUBLIC WORKS DEPARTMENT
ENGINEERING DIVISION

ROBLIN BOULEVARD PAVEMENT RENEWAL
STAGE 1
2021 CONSTRUCTION STAGING CROSSOVERS

SHEET 47 OF 50
CAD FILE DRAWING NUMBER 08080c-706.dwg
CITY DRAWING NUMBER P-3528-47

VA 1371.ecs.dwg 1:17/20/20 0:00 drawing 0:00 sheet 1/1 of 1 2020/03/31 10:41 PM R.K.H. G.M.H.