


ROBLIN BOULEVARD

CONSTRUCTION 2021 - STAGE 4

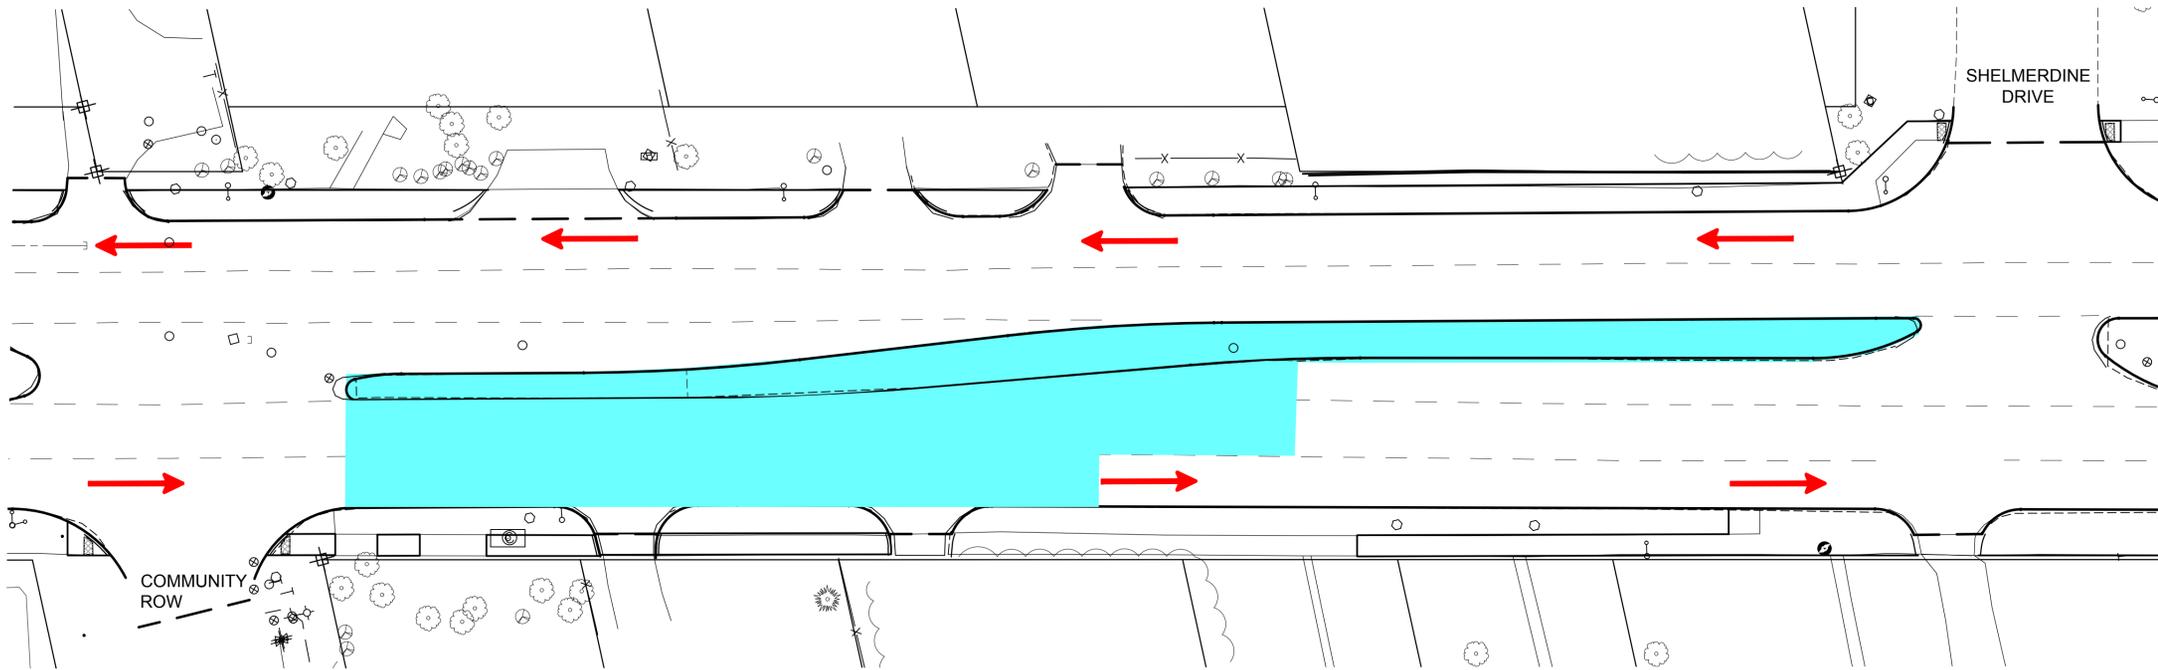


STAGE 4 - MEDIAN WORK AND CLEANUP

- CONTRACTOR TO MAINTAIN ONE LANE OF TRAFFIC IN EACH DIRECTION, IN THEIR RESPECTIVE GUTTER LANES.
- CONTRACTOR TO COMPLETE ANY OUTSTANDING MEDIAN RENEWALS.
- CONTRACTOR TO REMOVE MEDIAN CROSSOVER AT COMMUNITY AND DIEPPE, REPAIR CURBING IN THE HIGHLIGHTED WORK AREA, AND COMPLETE ASPHALT PAVING / PATCHING

CONSTRUCTION 2021 - STAGE 4

ROBLIN BOULEVARD

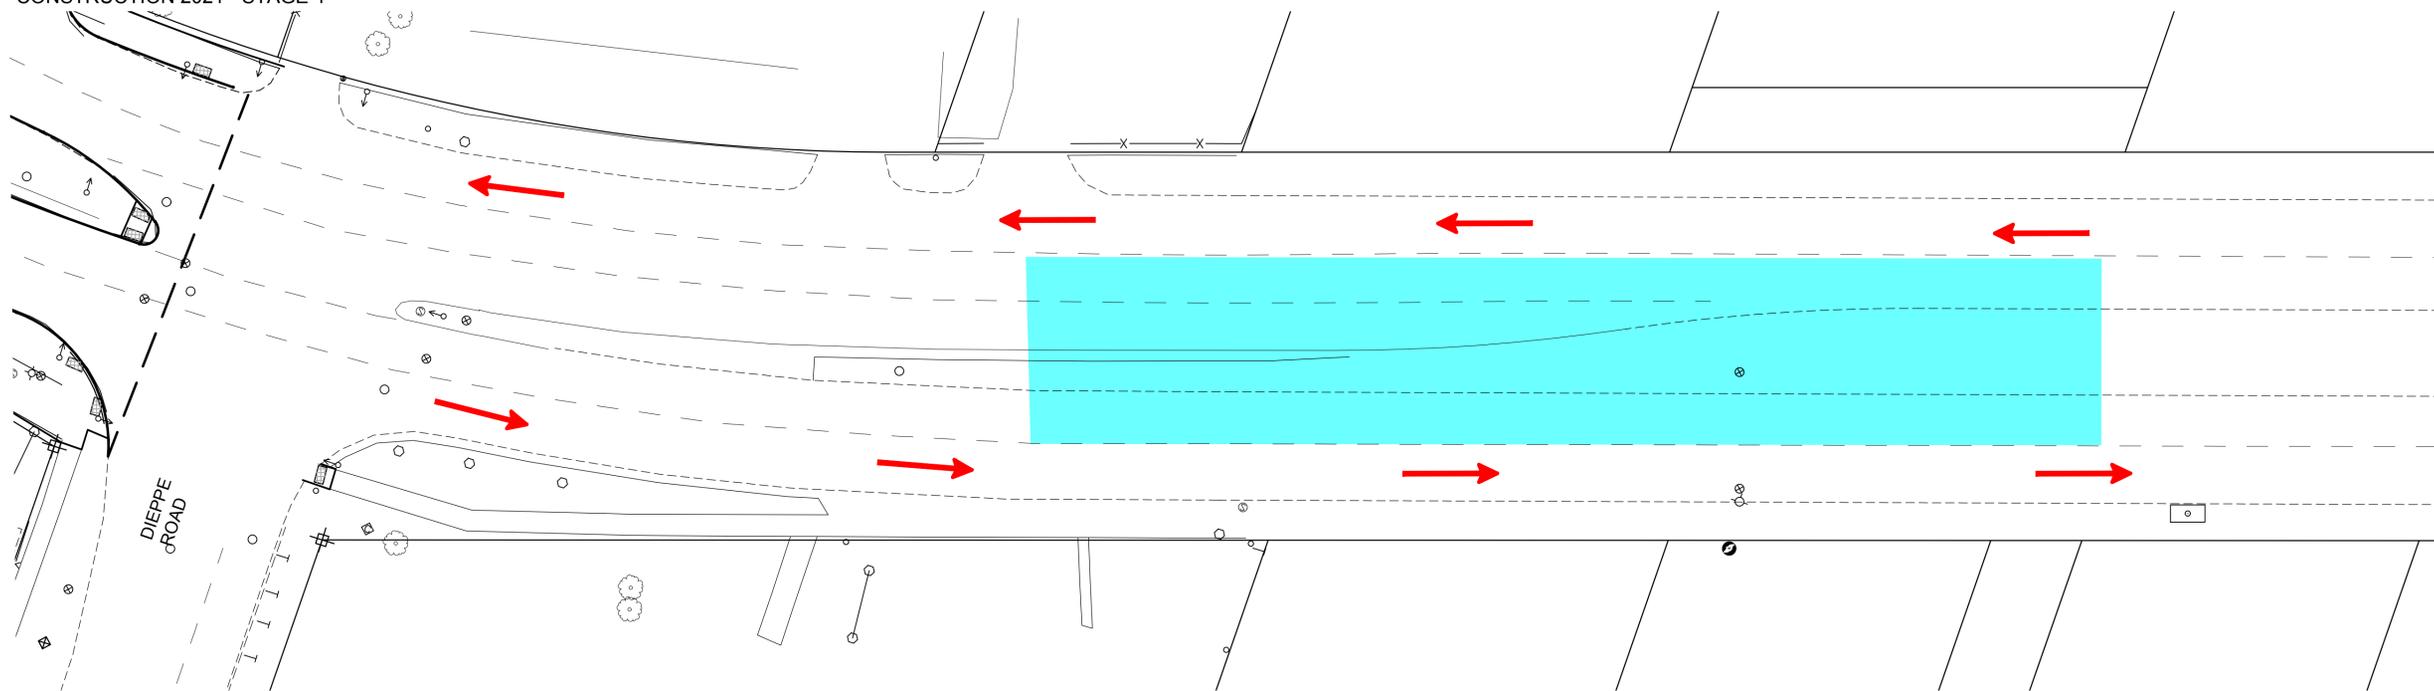

WORK AREA

**ENGINEERS
GEOSCIENTISTS
MANITOBA**
Certificate of Authorization
Stantec Consulting Ltd.
No. 1301

150 WM	WATERMAIN	150 WM	HYDRO				
⊕	HYDRANT	⊕	M.T.S.				
⊗	VALVE	⊗	CONCRETE				
300 LPS	LAND DRAINAGE SEWER	300 LPS	ASPHALT				
250 WWS	WASTE WATER SEWER	250 WWS	SIDEWALK				
○	MANHOLE	●	ASPHALT MILL & FILL				
□	CATCH BASIN	■	STREET LIGHT				
▽	CURB INLET/CATCH PIT	▽	HYDRO POLE				
●	TRANSIT STOP	⊕	SURVEY BAR				
—	GAS	(31.334)	ELEVATION	(32.231)			
---	PROPERTY LINE		SIDEWALK RAMP				
---	LEGEND-PLAN	---	LEGEND-PLAN	---	---	---	---
---	PROPOSED	---	EXISTING	---	---	---	---
---	EXISTING	---	PROPOSED	---	---	---	---

LOCATION APPROVED UNDERGROUND STRUCTURES

SUPV. U/G STRUCTURES COMMITTEE DATE
NOTE:
LOCATION OF UNDERGROUND STRUCTURES AS SHOWN ARE BASED ON THE BEST INFORMATION AVAILABLE BUT NO GUARANTEE IS GIVEN THAT ALL EXISTING UTILITIES ARE SHOWN OR THAT THE GIVEN LOCATIONS ARE EXACT. CONFIRMATION OF EXISTENCE AND EXACT LOCATION OF ALL SERVICES MUST BE OBTAINED FROM THE INDIVIDUAL UTILITIES BEFORE PROCEEDING WITH CONSTRUCTION.

B.M. ELEV.			
NO.	REVISIONS	DATE	BY
0	ISSUED FOR TENDER	20.04.03	R.K.H.

Stantec
500 - 311 Portage Avenue, Winnipeg MB Canada
www.stantec.com

DESIGNED BY: T.G. CHECKED BY: S.R.S.
DRAWN BY: V.K. APPROVED BY: R.K.H.

HOR. SCALE: 1:500
VERTICAL: DATE: 2019/11/15

ENGINEER'S SEAL
PRELIMINARY DRAWING
NOT TO BE USED FOR CONSTRUCTION
CONSULTANT DRAWING NO. C-709

THE CITY OF WINNIPEG
PUBLIC WORKS DEPARTMENT
ENGINEERING DIVISION

ROBLIN BOULEVARD PAVEMENT RENEWAL
STAGE 4
2021 CONSTRUCTION STAGING CROSSOVERS

SHEET 50 OF 50
CAD FILE DRAWING NUMBER 08080c-706.dwg
CITY DRAWING NUMBER P-3528-50

VA 1.171.ecs.dwg 1.171.08080c-706.dwg drawing 0302_shear1 Item 02_civil 08080c-706.dwg 2020/03/31 10:55 PM R.K.H. G.M.