



Pick Up And Install New Double Sided Park Sign (SCD-153) (1)

Supply And Install Curb Cut And Accessible Concrete Approach (SD-229 C) (4.5 SM)

Pick Up And Install New Waste Receptacles (SCD-119) (2)

Supply And Install Park Lights, Connect To Existing Electrical. (Footings as per Detail 4-L.8.D-5) (2)

Supply And Install Wood Fencing (Detail 2 B.49.D-3) (62 LM)

Pick Up And Install Picnic Table (SCD-122) (1)

Supply And Install Ages 2-12 Play Equipment

Supply And Install Engineered Wood Fibre Safety Surface (SCD-650) c/w Additional 150mm Depth Drainage Stone (196 SM)

Supply And Install 8' Tall Two-Bay Arch Swing Set (2 Belt, 2 Baby Seats)

Pick Up And Install Accessible Picnic Table (SCD-122a) (1)

Supply And Install Cip Concrete Play Edging (SCD-643) (57 LM)


Supply And Install Granular Path (SCD-646) (252 SM)

LIMIT OF WOOD FENCE

ACCESSIBLE ENTRY TO PLAY AREA

2-12 PLAY EQUIPMENT

LIMIT OF WOOD FENCE

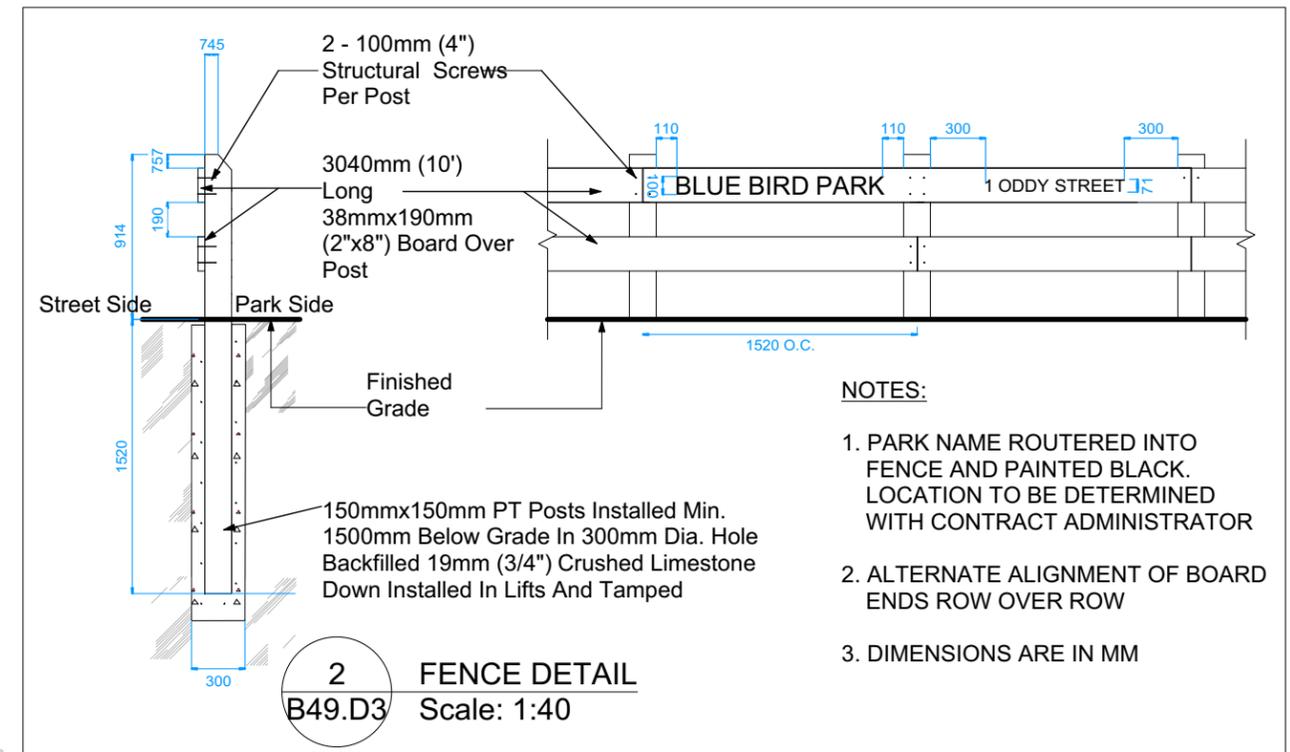

**2** FENCE DETAIL  
B49.D3 Scale: 1:40

**NOTES:**

1. PARK NAME ROUTERED INTO FENCE AND PAINTED BLACK. LOCATION TO BE DETERMINED WITH CONTRACT ADMINISTRATOR
2. ALTERNATE ALIGNMENT OF BOARD ENDS ROW OVER ROW
3. DIMENSIONS ARE IN MM

New Trees (3) By Others

Pick Up And Install Bench With Center Arm (SCD-121a) (1)

Pick Up And Install Backless Bench With Center Arm (SCD-121c) (1)

Supply And Install Topsoil And Sod (SD-243) (1044 SM)

Supply And Install 3m (10') Dual Open Chain Link Vehicle Access Gate on Wheels (1)

Supply And Install 1.2 m (4') High Chain Link Fencing C/W Baffle Gate (SCD-633) (114 LM)

**1** MATERIALS PLAN  
B49.D3 Scale: 1:250



CONTRACTOR TO CONFIRM ALL DIMENSIONS AND REPORT ANY DISCREPANCIES TO CONTRACT ADMINISTRATOR PRIOR TO CONSTRUCTION. LOCATION OF UNDERGROUND STRUCTURES AS SHOWN ARE BASED ON THE BEST INFORMATION AVAILABLE BUT NO GUARANTEE IS GIVEN THAT ALL EXISTING UTILITIES ARE SHOWN OR THAT THE GIVEN LOCATIONS ARE EXACT. CONFIRMATION OF EXISTENCE AND EXACT LOCATION OF ALL SERVICES MUST BE OBTAINED FROM THE INDIVIDUAL UTILITIES BEFORE PROCEEDING WITH CONSTRUCTION.



THE CITY OF WINNIPEG  
Planning, Property and Development Department  
Planning and Land Use Division  
Unit 15 - 30 Fort Street, Winnipeg, MB, (R3C 4X5)

DESIGNED BY	IM	CHECKED BY	
DRAWN BY	IM	APPROVED BY	
HORIZ. SCALE	1:250	MANAGER, PARK AND OPEN SPACES	DATE
VERT. SCALE		MANAGER, PLANNING AND LAND USE DIVISION	DATE
DATE	February 2020		

DRAWING TITLE  
**Blue Bird Park  
Playground and Park Improvements  
Materials Plan**

SITE ADDRESS 1 Oddy Street

DRAWING NO.  
**B49.D-3**

BID OPPORTUNITY NO.  
132-2020