

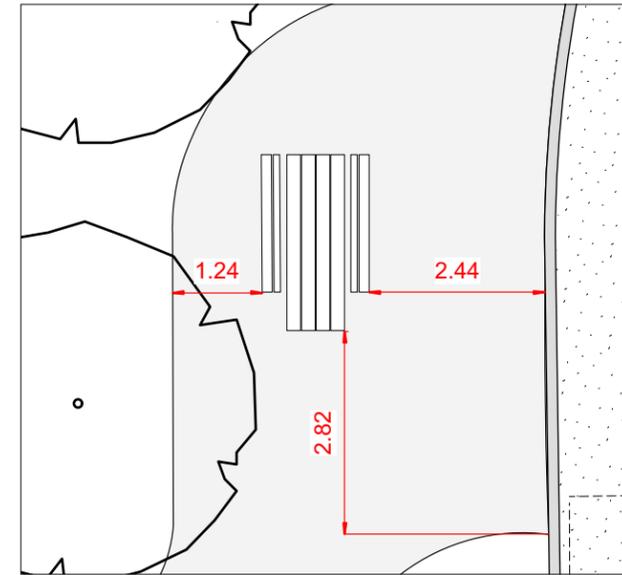
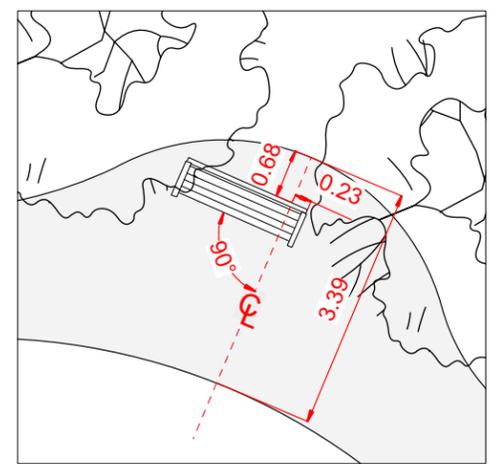


1 LAYOUT PLAN - PATHS AND SOD
B49.D6 Scale: 1:250

- NOTES**
1. DIMENSIONS ARE IN METRES EXCEPT FENCE DETAIL B.49.D-3
 2. DIMENSIONS IN RED ARE FOR PATHS
 3. DIMENSIONS IN GREEN ARE FOR SOD
 4. CONTRACTOR TO VERIFY DIMENSIONS AND CONFORMANCE OF SWING AND PLAY EQUIPMENT SAFETY ZONES AND REPORT ANY DISCREPANCIES TO CONTRACT ADMINISTRATOR
 5. SOLID BLUE LINES INDICATE SOD EXTENTS

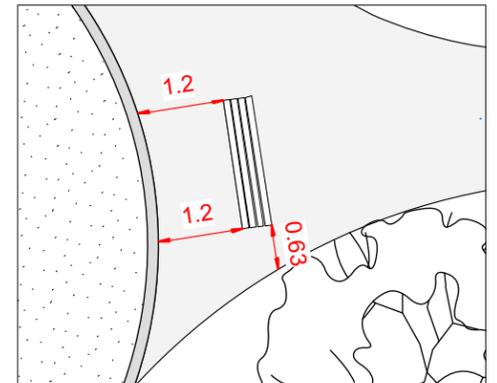

2 BENCH AND PICNIC TABLE NODES
B49.D6 NTS

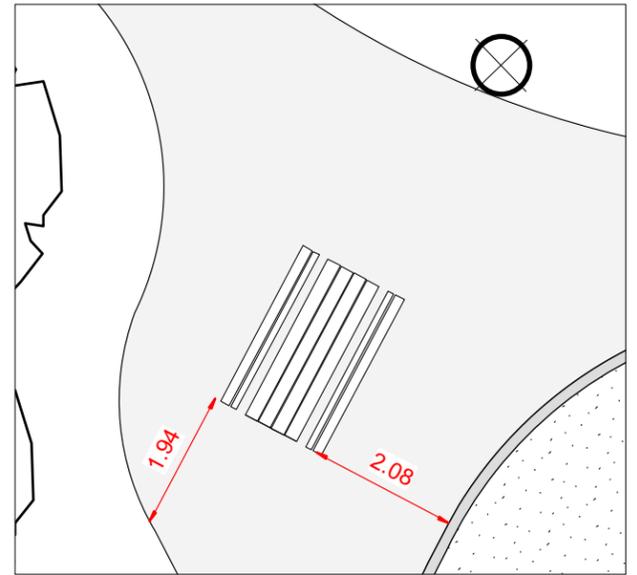

CONTRACTOR TO CONFIRM ALL DIMENSIONS AND REPORT ANY DISCREPANCIES TO CONTRACT ADMINISTRATOR PRIOR TO CONSTRUCTION. LOCATION OF UNDERGROUND STRUCTURES AS SHOWN ARE BASED ON THE BEST INFORMATION AVAILABLE BUT NO GUARANTEE IS GIVEN THAT ALL EXISTING UTILITIES ARE SHOWN OR THAT THE GIVEN LOCATIONS ARE EXACT. CONFIRMATION OF EXISTENCE AND EXACT LOCATION OF ALL SERVICES MUST BE OBTAINED FROM THE INDIVIDUAL UTILITIES BEFORE PROCEEDING WITH CONSTRUCTION.



THE CITY OF WINNIPEG
Planning, Property and Development Department
Planning and Land Use Division
Unit 15 - 30 Fort Street, Winnipeg, MB, (R3C 4X5)

DESIGNED BY	IM	CHECKED BY	
DRAWN BY	IM	APPROVED BY	
HORIZ. SCALE	1:250		
VERT. SCALE			
DATE	February 2020		

MANAGER, PARK AND OPEN SPACES	DATE
MANAGER, PLANNING AND LAND USE DIVISION	DATE

DRAWING TITLE
Blue Bird Park
Playground and Park Improvements
Layout Plan - Paths and Sod

SITE ADDRESS 1 Oddy Street

DRAWING NO.
B49.D-6

BID OPPORTUNITY NO.
132-2020