




2
L8.D4
CIP CONCRETE PAVEMENT AND CURB AT APPROACH EXTENSION
NTS

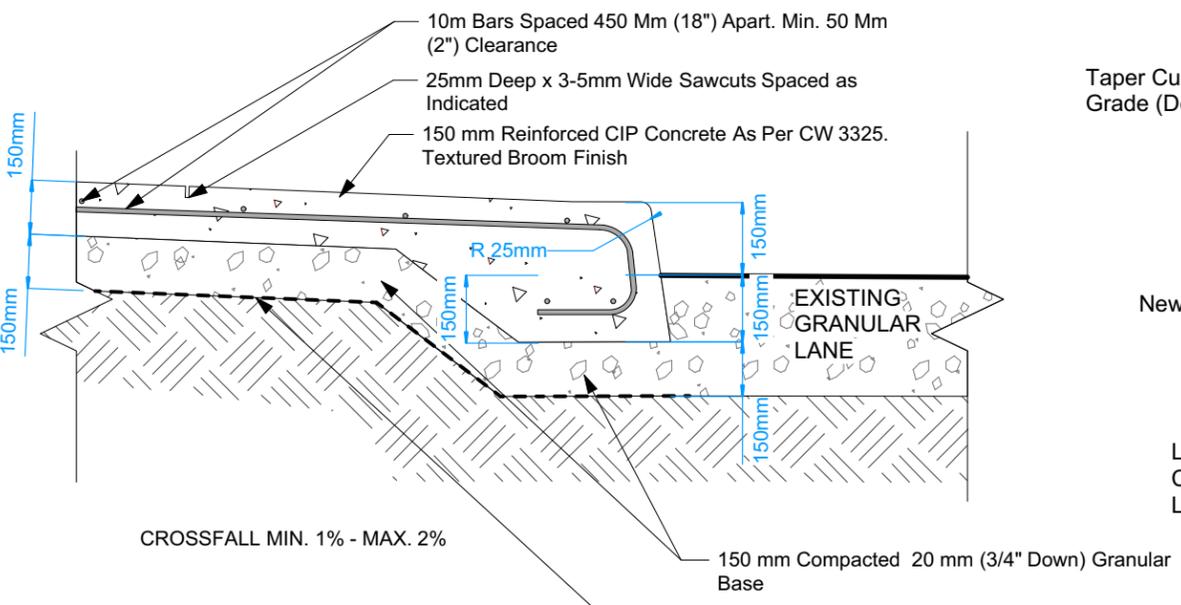

3
L8.D4
CIP CONCRETE PAVEMENT AND CURB AT COMPACTED GRANULAR LANE
NTS

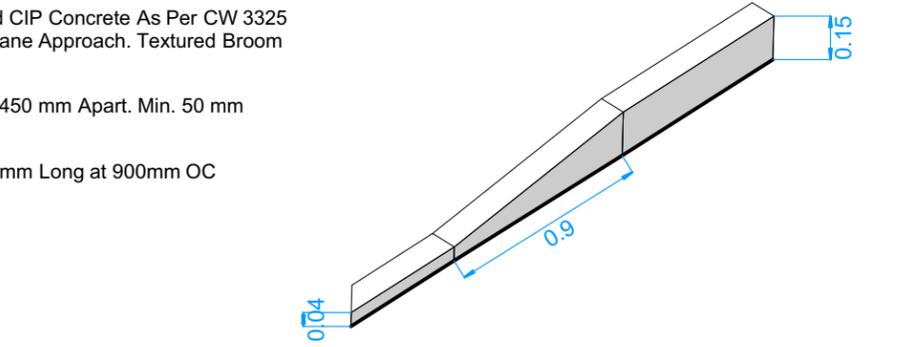

4
L8.D4
BARRIER CURB TO LIP CURB TRANSITION
NTS

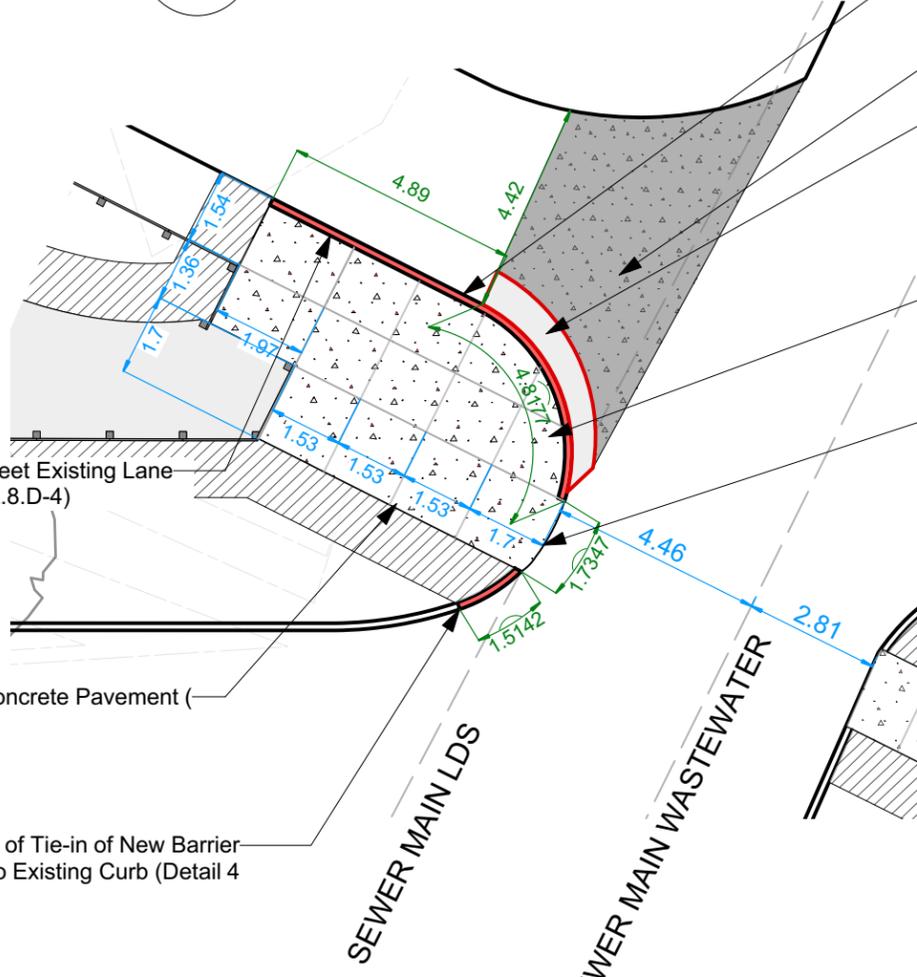

1
L8.D4
PLAZA AREA
Scale: 1:150

- NOTES**
- DIMENSIONS ARE IN METRES EXCEPT FENCE DETAILS L8.D-3, CIP CONCRETE PAVEMENT AND CURB DETAIL L8.D4 BOLLARD DETAIL L8.D-5, PARK LIGHT PRECAST BASE DETAIL L8.D-5 LIGHTING PILE AND BOULDER DETAIL L8.D-5
 - DIMENSIONS TO STREET CURB ARE TO OUTSIDE OF CURB
 - DIMENSIONS IN RED ARE FOR GRANULAR PATH AND SEATING AREA
 - DIMENSIONS IN GREEN ARE FOR FENCING, CIP CONCRETE CURB, SITE FURNITURE AND BOLLARDS
 - FENCE DIMENSIONS ARE TO POST CENTRES
- RP: RADIUS POINT
R: RADIUS



THE CITY OF WINNIPEG
Planning, Property and Development Department
Planning and Land Use Division
Unit 15 - 30 Fort Street, Winnipeg, MB, (R3C 4X5)

DESIGNED BY	IM	CHECKED BY	
DRAWN BY	IM	APPROVED BY	
HORIZ. SCALE	1:250		
VERT. SCALE			
DATE	February 2020		

MANAGER, PARK AND OPEN SPACES	DATE
MANAGER, PLANNING AND LAND USE DIVISION	DATE

CONTRACTOR TO CONFIRM ALL DIMENSIONS AND REPORT ANY DISCREPANCIES TO CONTRACT ADMINISTRATOR PRIOR TO CONSTRUCTION. LOCATION OF UNDERGROUND STRUCTURES AS SHOWN ARE BASED ON THE BEST INFORMATION AVAILABLE BUT NO GUARANTEE IS GIVEN THAT ALL EXISTING UTILITIES ARE SHOWN OR THAT THE GIVEN LOCATIONS ARE EXACT. CONFIRMATION OF EXISTENCE AND EXACT LOCATION OF ALL SERVICES MUST BE OBTAINED FROM THE INDIVIDUAL UTILITIES BEFORE PROCEEDING WITH CONSTRUCTION.

DRAWING TITLE	DRAWING NO.
Lismore Park	L8.D-4
Park Improvements	
CIP Concrete Plaza and Lane Approach	
SITE ADDRESS 1815 Lismore Avenue	BID OPPORTUNITY NO. 132-2020