
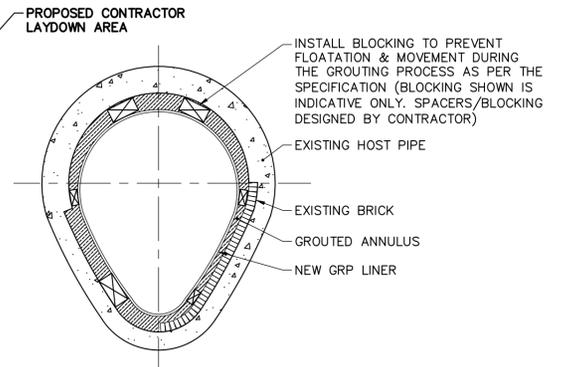


- NOTES:**
1. ALL EXCAVATED MATERIAL WITHIN 107.0 OF REGULATED SUMMER RIVER LEVEL (RSRL) MUST BE REMOVED FROM SITE (NO STOCKPILING).
 2. CONTRACTOR TO MAINTAIN ACCESS TO THE MISSION FLOOD PUMPING STATION AND SLUICE GATES AT ALL TIMES.
 3. CONTRACTOR TO PROTECT TREES AS REQUIRED DURING CONSTRUCTION. SEE DETAIL ON 1-03030-C0002-001.
 4. CONSTRUCT CLAY COFFERDAM AT RIVER AS REQUIRED.
 5. VERIFICATION OF EXISTING SEWER DIMENSIONS TO DETERMINE LINER DIMENSIONAL REQUIREMENTS SHALL BE THE FIRST ITEMS INITIATED AS PART OF THE WORK. REF. E30.

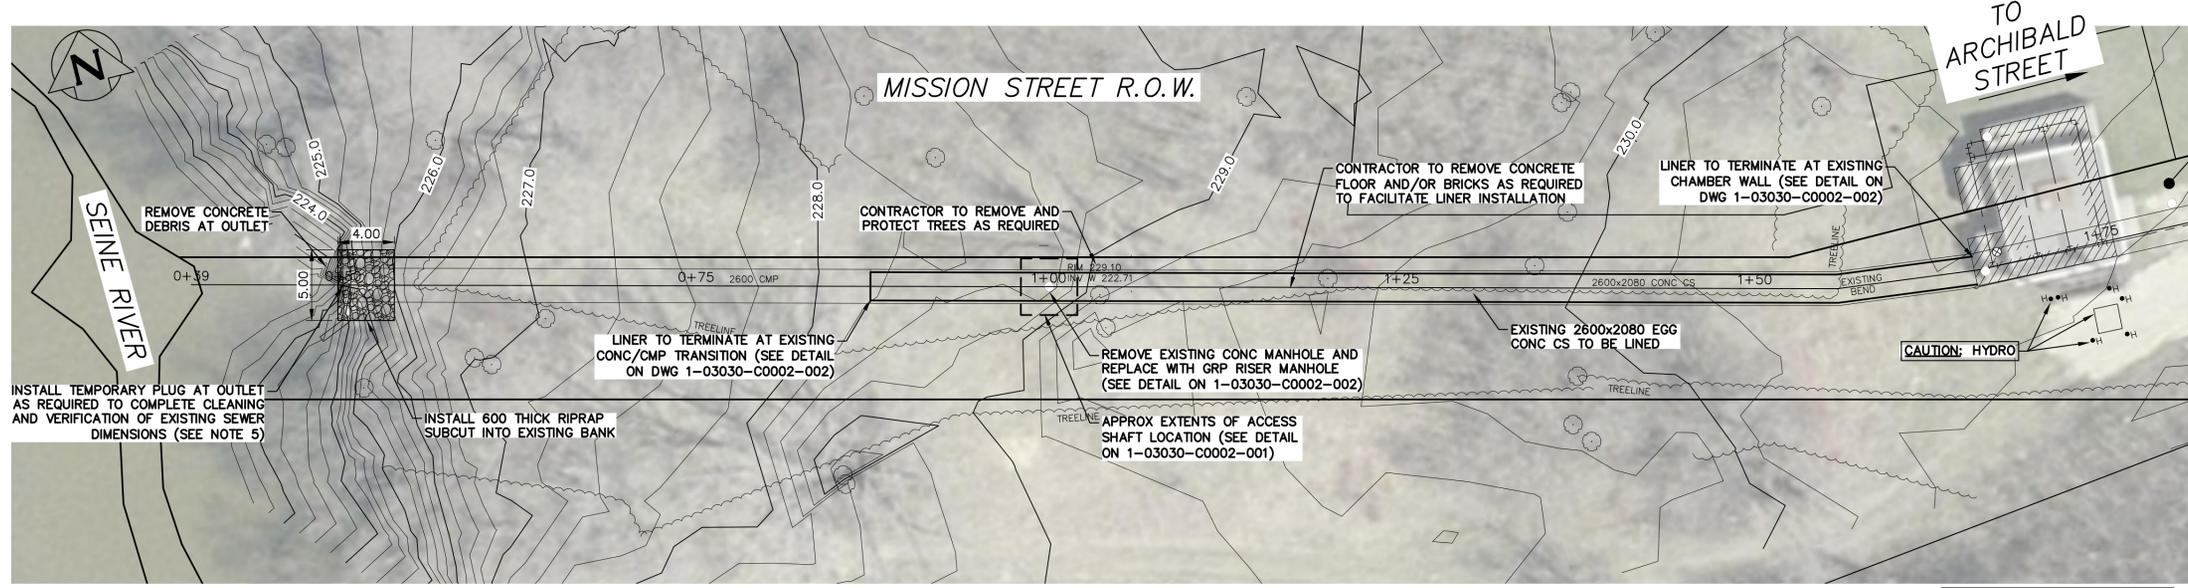


PROPERTY LIMITS DELINEATION

DELINEATION OF PROPERTY LIMITS AS SHOWN ON THIS DWG DOES NOT REPRESENT A "LEGAL SURVEY". KGS GROUP MAKES NO REPRESENTATION OR WARRANTY AS TO THE ACCURACY OF PROPERTY LIMITS DELINEATED ON THIS DWG, NOR ON THE DIMENSIONAL ACCURACY OF DWG FEATURES RELATIVE TO THOSE PROPERTY LIMITS.

ENGINEERS GEOSCIENTISTS MANITOBA

Certificate of Authorization
KGS Group
 No. 245

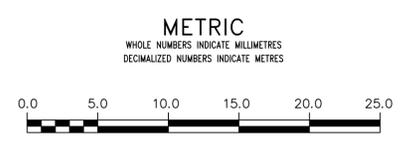

WARNING

IF POWER EQUIPMENT OR EXPLOSIVES ARE TO BE USED FOR EXCAVATION ON THIS PROJECT THE CONTRACTOR MUST:

- 1) NOTIFY THE GAS COMPANY OF THE PROPOSED LOCATION OF EXCAVATION.
- 2) TAKE PRECAUTION TO AVOID DAMAGE TO GAS COMPANY INSTALLATIONS.

SEE PROVINCIAL REGULATION 210/72 FOR DETAILS

LOCATION APPROVED UNDERGROUND STRUCTURES

SUPV. U/G STRUCTURES COMMITTEE DATE

NOTE:
 LOCATION OF UNDERGROUND STRUCTURES AS SHOWN ARE BASED ON THE BEST INFORMATION AVAILABLE BUT NO GUARANTEE IS GIVEN THAT ALL EXISTING UTILITIES ARE SHOWN OR THAT THE GIVEN LOCATIONS ARE EXACT. CONFIRMATION OF EXISTENCE AND EXACT LOCATION OF ALL SERVICES MUST BE OBTAINED FROM THE INDIVIDUAL UTILITIES BEFORE PROCEEDING WITH CONSTRUCTION.

B.M.	ELEV.	NO.	ISSUED FOR TENDER	DATE	BY
		0	ISSUED FOR TENDER	2020 04 09	RBO
			REVISIONS	DATE	BY

KGS GROUP	
DESIGNED BY: NGV	CHECKED BY: RBO
DRAWN BY: GEL	APPROVED BY: RBO
SCALE: HORIZONTAL 1:250 VERTICAL	RELEASED FOR CONSTRUCTION
DATE: 2020 04 08	DATE:

ENGINEER'S SEAL

CONSULTANT DRAWING NUMBER
 1-03030-C0001-001

TENDER NUMBER: 170-2020

THE CITY OF WINNIPEG
 WATER AND WASTE DEPARTMENT
 ENGINEERING DIVISION

ARCHIBALD STREET OUTFALL
 RENEWAL AND REHABILITATION
 OUTFALL
 S-MA70016004 AND S-MA70019979

SHEET **3** OF **5**
 CITY DRAWING NUMBER
 1-03030-C0001-001