


SPEERS ROAD - WEST

SPEERS ROAD - EAST

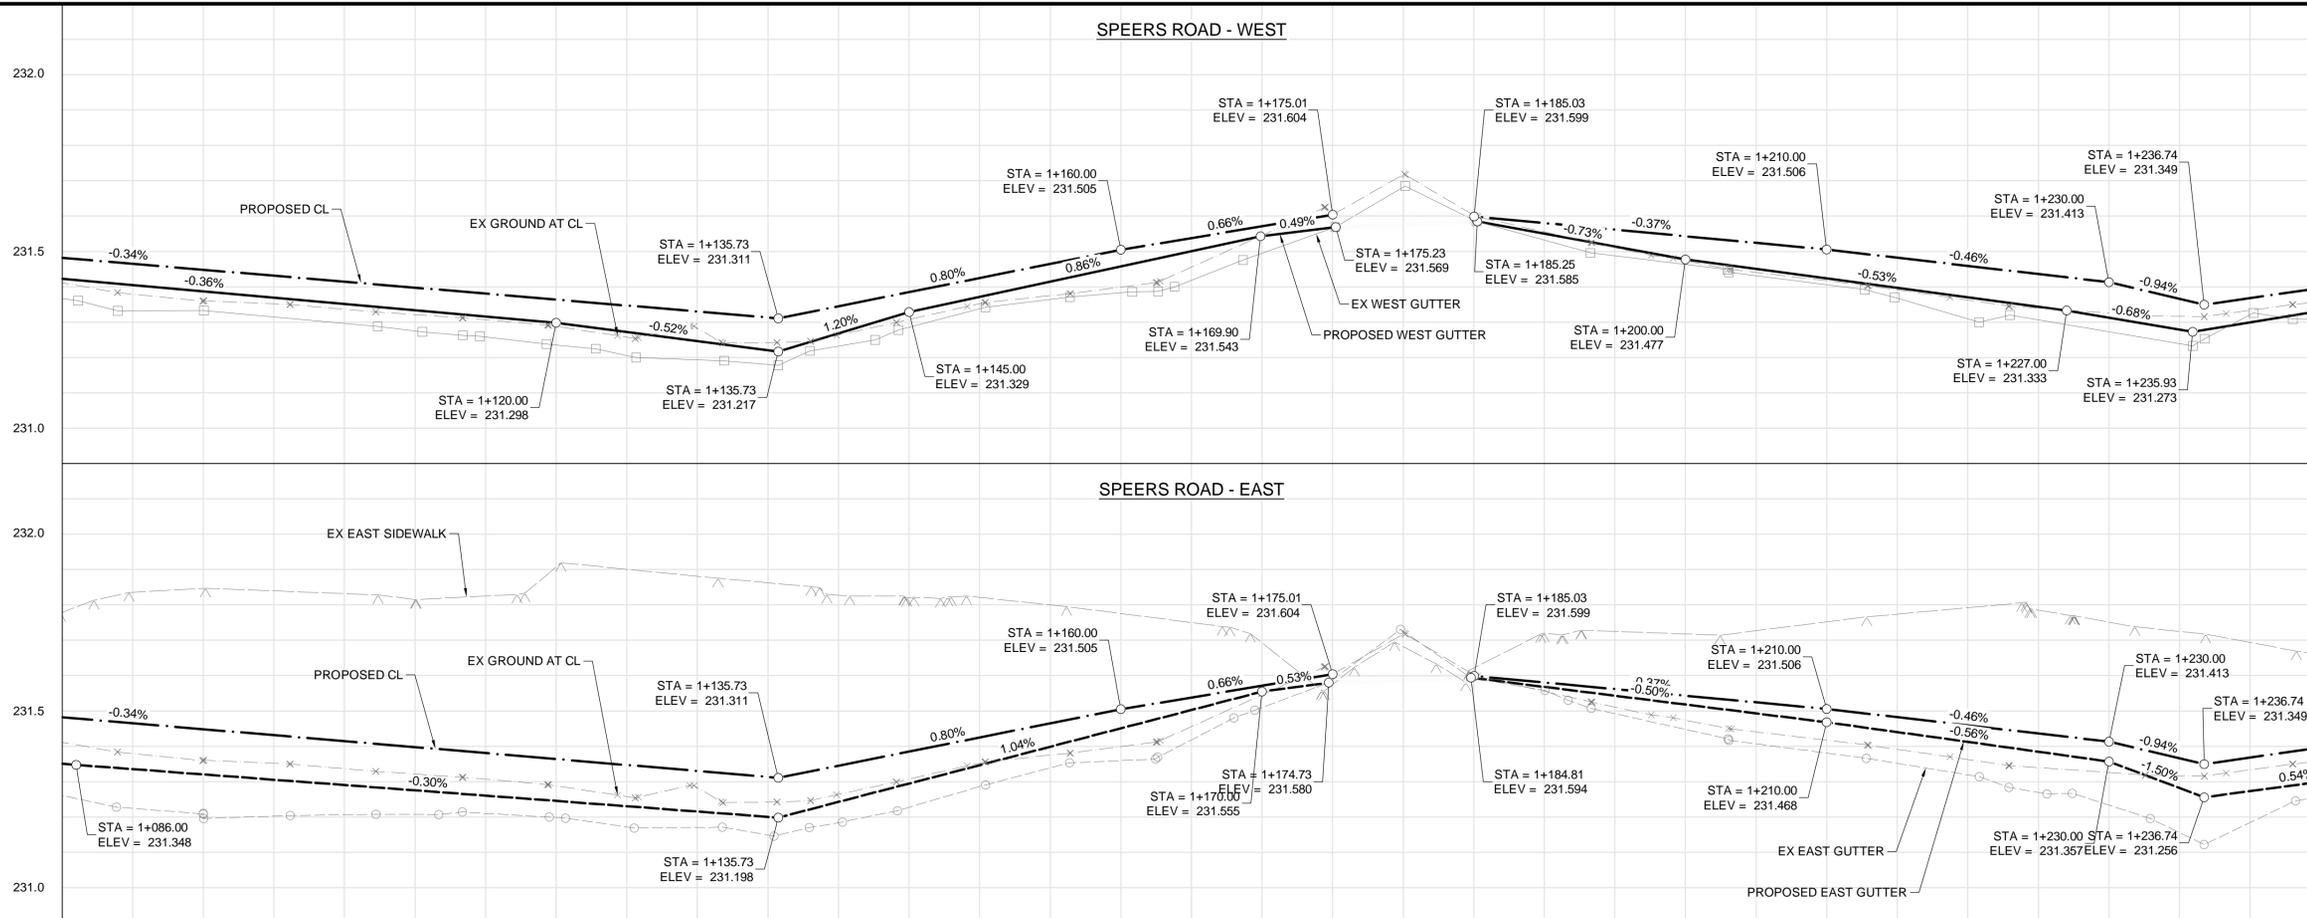

CONSTRUCTION NOTES:

- ALL WORK AND MATERIALS TO BE IN ACCORDANCE WITH LATEST REVISION OF THE CITY OF WINNIPEG STANDARD CONSTRUCTION SPECIFICATIONS.
- ISOLATE MISCELLANEOUS ITEMS IN NEW CONCRETE WORKS AS PER SD-228C.
- LEGAL PLAN AND UNDERGROUND INFORMATION FROM CITY OF WINNIPEG LBIS. CONTRACTOR TO VERIFY ALL UNDERGROUNDS IN THE FIELD.
- CONTRACTOR TO TAKE PRECAUTIONARY STEPS TO AVOID DAMAGE FROM CONSTRUCTION ACTIVITIES TO TREES WITHIN THE LIMITS OF CONSTRUCTION.
- LOCATION OF EXISTING SERVICES TO BE CONFIRMED IN THE FIELD BY THE CONTRACTOR.
- CB LEADS TO BE INSTALLED AT MIN. 1.0% SLOPE OR AS DIRECTED BY CONTRACT ADMINISTRATOR.
- LIMITS OF CURB AND SIDEWALK RENEWAL TO BE FINALIZED IN THE FIELD BY THE CONTRACT ADMINISTRATOR.
- LIMITS OF BOULEVARD GRADING TO BE FINALIZED IN THE FIELD BY THE CONTRACT ADMINISTRATOR.
- ADJUST ALL WATER VALVES, MANHOLES, CATCH BASINS AND CATCH PITS TO GRADE.
- ALL EXISTING LONG WATER SERVICES TO BE INSULATED AS PER SD-018 (AS REQUIRED).
- PAVEMENT REPAIRS SHOWN ARE ONLY REPRESENTATIVE APPROXIMATION OF TENDERED QUANTITIES.
- ALL PRIVATE WALKWAYS TO BE ADJUSTED TO NEW SIDEWALK OR TOP OF CURB ELEVATION, AS REQUIRED.
- MODIFIED BARRIER CURB TO BE CONSTRUCTED AT ALL INTERSECTION RADII AND BACK LANE RADII.
- LAMP STANDARDS, HYDRO POLES AND ANCHORS THAT REQUIRE TEMPORARY SUPPORT, REMOVAL OR REPLACEMENT, TO BE DONE SO AT THE EXPENSE OF THE CONTRACTOR, AS NECESSARY.
- CONTRACTOR TO CONFIRM LOCATION AND LIMITS OF SEWER REPAIRS BY PERFORMING VIDEO INSPECTION AND REVIEWING WITH THE CONTRACT ADMINISTRATOR PRIOR TO CONSTRUCTION.
- CONTRACTOR SHALL EXERCISE EXTREME CAUTION WHILE WORKING IN CLOSE PROXIMITY TO EXISTING FEEDER MAINS. ALL WORKS AROUND FEEDER MAINS SHALL BE IN STRICT COMPLIANCE WITH SPECIFICATION E13 - OPERATING CONSTRAINTS FOR WORK IN CLOSE PROXIMITY TO FEEDER MAINS.



ABBREVIATIONS:

CONC	CONCRETE ROADWAY
ASP	ASPHALT ROADWAY
ASP OVLY	ASPHALT OVERLAY ROADWAY
GRAN	GRANULAR ROADWAY
PVS	PAVING STONE/BRICK
CSW	CONCRETE SIDEWALK
ASW	ASPHALT SIDEWALK
CSW	GRANULAR SIDEWALK
TYP	TYPICAL
EX	EXISTING
MH	MANHOLE
WV	WATER VALVE
EL	ELEVATION
CB	CATCH BASIN
CP	CATCH PIT
CI	CURB INLET
CL	CONTROL LINE


METRIC

WHOLE NUMBERS INDICATE MILLIMETRES
DECIMALIZED NUMBERS INDICATE METRES

WARNING

IF POWER EQUIPMENT OR EXPLOSIVES ARE TO BE USED FOR EXCAVATION ON THIS PROJECT THE CONTRACTOR MUST:

- NOTIFY THE GAS COMPANY OF THE PROPOSED LOCATION OF EXCAVATION.
- TAKE PRECAUTION TO AVOID DAMAGE TO GAS COMPANY INSTALLATIONS SEE PROVINCIAL REGULATION 210/72 FOR DETAILS.
- OBTAIN EXCAVATION PERMITS PRIOR TO CONSTRUCTION.

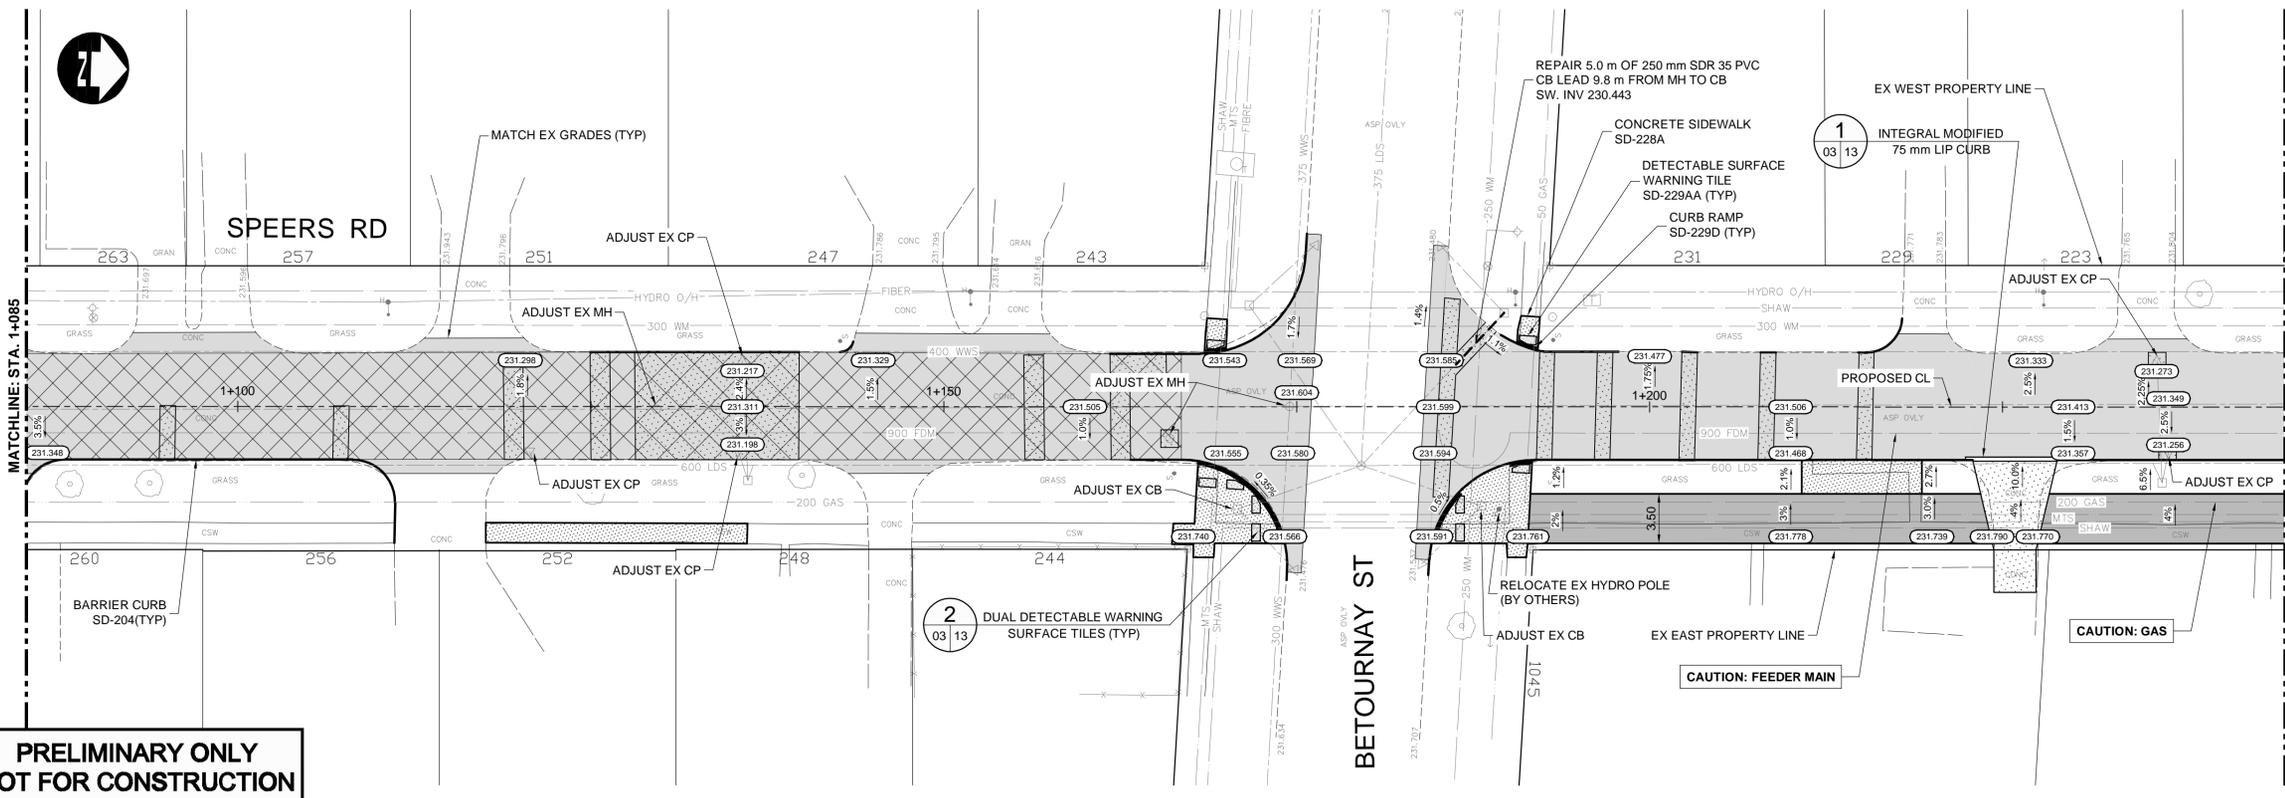

**PRELIMINARY ONLY
NOT FOR CONSTRUCTION**

EXISTING	LEGEND-PLAN	PROPOSED	EXISTING	LEGEND-PLAN	PROPOSED	EXISTING	LEGEND-PROFILE	PROPOSED
○	HYDRANT	⊕	---	CONCRETE	▬	---	150 WM	---
⊕	VALVE	⊕	---	ASPHALT	▬	---	300 LDS	---
○	MANHOLE	●	---	SIDEWALK	▬	---	250 WWS	---
□	CATCH BASIN	■	---	PAVING STONES	▬	---	HYDRANT	+
▽	CATCH PIT	▽	---	PAVEMENT REPAIR FABRIC	▬	---	VALVE	x
---	150 WM	---	---	PROPERTY LINE	---	---	⊕	PROFILE
---	300 LDS	---	---	ELEVATION	(232.000)	---	---	NORTH/WEST GUTTER
---	250 WWS	---	---	TRAFFIC SIGNAL	---	---	---	SOUTH/EAST GUTTER
---	HYDRO	---	---	SURVEY BAR	---	---	---	NORTH/WEST DITCH
---	M.T.S.	---	---	CURB RAMP	---	---	---	SOUTH/EAST DITCH
---	100 GAS	---	---	DETECTABLE TILE	---	---	---	
---	LEGEND-PLAN	---	---	LEGEND-PLAN	---	---	---	

<p>DESIGNED BY: JAT</p> <p>DRAWN BY: TJH</p> <p>CHECKED BY: RTP</p> <p>APPROVED BY: BC</p> <p>HOR. SCALE: 1:250</p> <p>VERTICAL: 1:10</p>			<p>ENGINEER'S SEAL</p>		<p>2020 LOCAL STREETS RENEWAL PROGRAM SPEERS ROAD CONCRETE REHABILITATION</p>	<p>CITY DRAWING NUMBER</p> <p>SHEET 03 OF 13</p>
<p>0 ISSUED FOR TENDER 20/04/02 BC</p> <p>NO. REVISIONS DATE BY</p>						

G:\CAD\188858\Drawings\Roadworks\Contract\188858-CON-CT-SPEERS-PLAN-PROFILE.dwg