


SPEERS ROAD - WEST

SPEERS ROAD - EAST

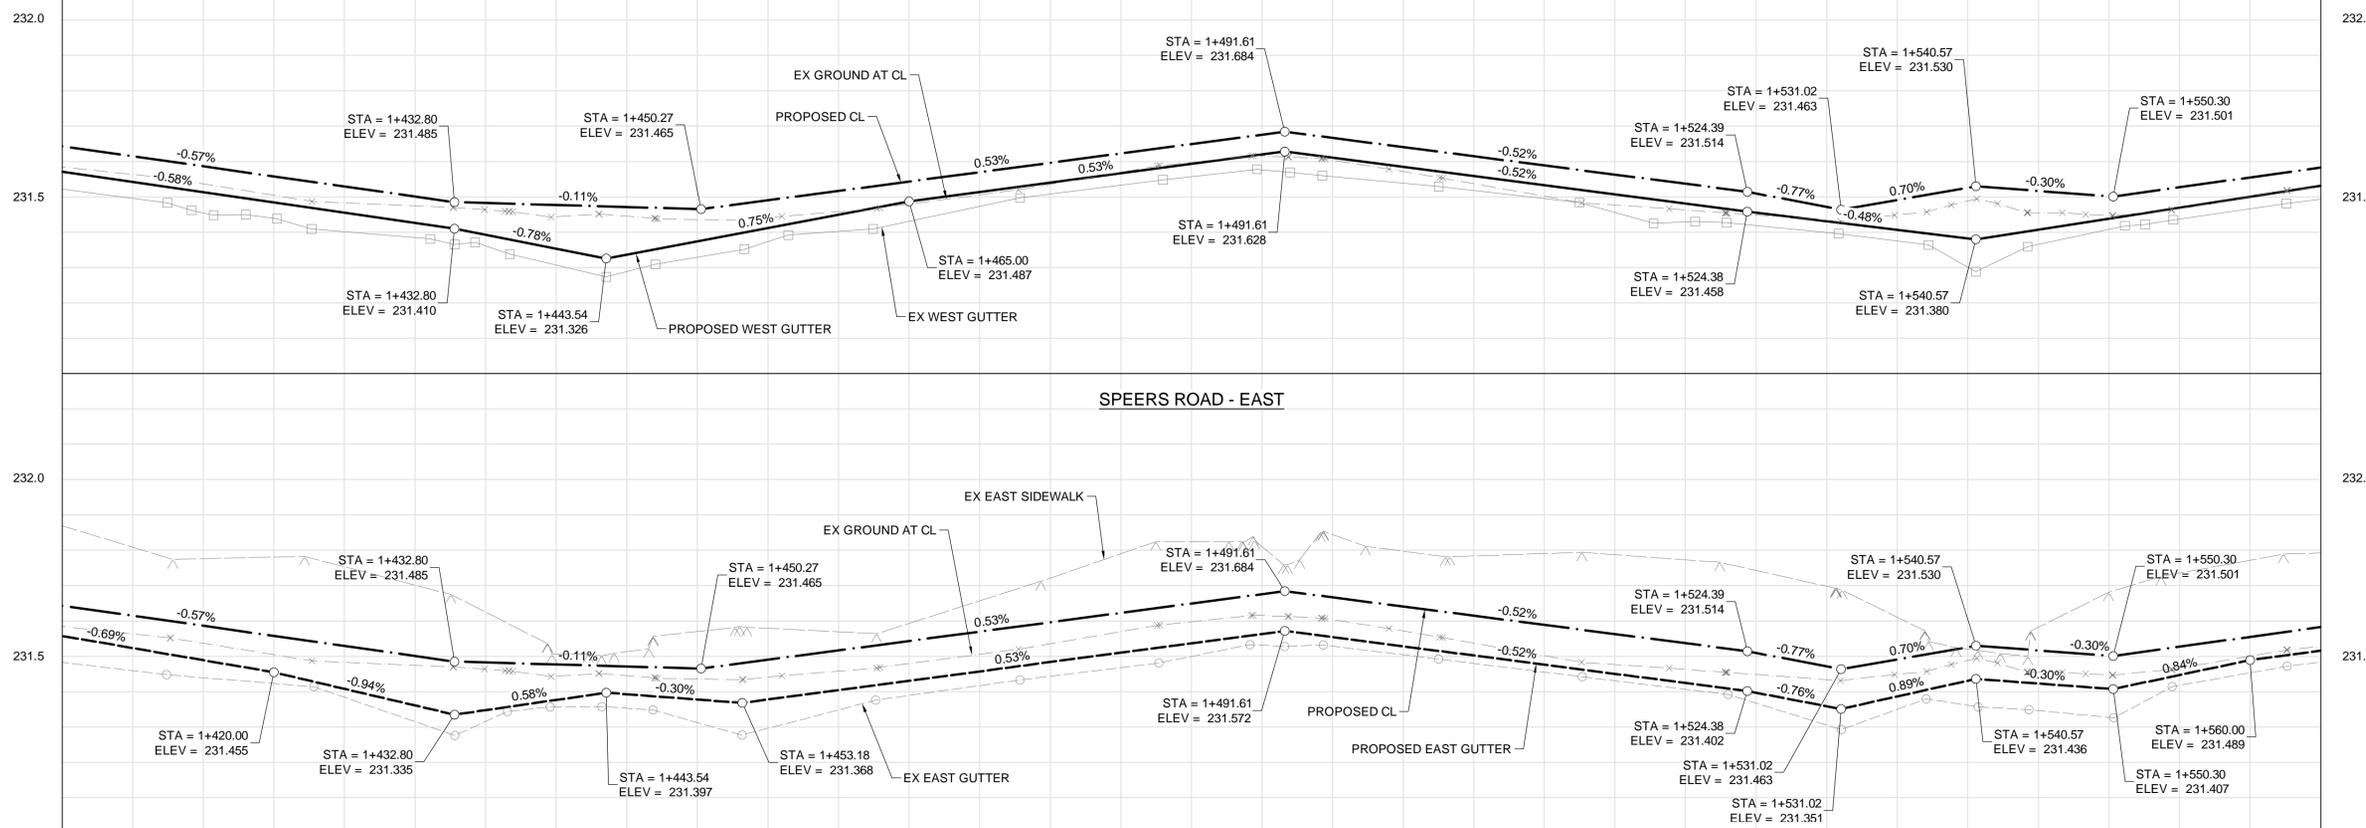

CONSTRUCTION NOTES:

- ALL WORK AND MATERIALS TO BE IN ACCORDANCE WITH LATEST REVISION OF THE CITY OF WINNIPEG STANDARD CONSTRUCTION SPECIFICATIONS.
- ISOLATE MISCELLANEOUS ITEMS IN NEW CONCRETE WORKS AS PER SD-228C.
- LEGAL PLAN AND UNDERGROUND INFORMATION FROM CITY OF WINNIPEG LBIS. CONTRACTOR TO VERIFY ALL UNDERGROUNDS IN THE FIELD.
- CONTRACTOR TO TAKE PRECAUTIONARY STEPS TO AVOID DAMAGE FROM CONSTRUCTION ACTIVITIES TO TREES WITHIN THE LIMITS OF CONSTRUCTION.
- LOCATION OF EXISTING SERVICES TO BE CONFIRMED IN THE FIELD BY THE CONTRACTOR.
- CB LEADS TO BE INSTALLED AT MIN. 1.0% SLOPE OR AS DIRECTED BY CONTRACT ADMINISTRATOR.
- LIMITS OF CURB AND SIDEWALK RENEWAL TO BE FINALIZED IN THE FIELD BY THE CONTRACT ADMINISTRATOR.
- LIMITS OF BOULEVARD GRADING TO BE FINALIZED IN THE FIELD BY THE CONTRACT ADMINISTRATOR.
- ADJUST ALL WATER VALVES, MANHOLES, CATCH BASINS AND CATCH PITS TO GRADE.
- ALL EXISTING LONG WATER SERVICES TO BE INSULATED AS PER SD-018 (AS REQUIRED).
- PAVEMENT REPAIRS SHOWN ARE ONLY REPRESENTATIVE APPROXIMATION OF TENDERED QUANTITIES.
- ALL PRIVATE WALKWAYS TO BE ADJUSTED TO NEW SIDEWALK OR TOP OF CURB ELEVATION, AS REQUIRED.
- MODIFIED BARRIER CURB TO BE CONSTRUCTED AT ALL INTERSECTION RADII AND BACK LANE RADII.
- LAMP STANDARDS, HYDRO POLES AND ANCHORS THAT REQUIRE TEMPORARY SUPPORT, REMOVAL OR REPLACEMENT, TO BE DONE SO AT THE EXPENSE OF THE CONTRACTOR, AS NECESSARY.
- CONTRACTOR TO CONFIRM LOCATION AND LIMITS OF SEWER REPAIRS BY PERFORMING VIDEO INSPECTION AND REVIEWING WITH THE CONTRACT ADMINISTRATOR PRIOR TO CONSTRUCTION.
- CONTRACTOR SHALL EXERCISE EXTREME CAUTION WHILE WORKING IN CLOSE PROXIMITY TO EXISTING FEEDER MAINS. ALL WORKS AROUND FEEDER MAINS SHALL BE IN STRICT COMPLIANCE WITH SPECIFICATION E13 - OPERATING CONSTRAINTS FOR WORK IN CLOSE PROXIMITY TO FEEDER MAINS.

**APEGM**  
Certificate of Authorization  
**Dillon Consulting Limited (MB)**  
No. 1789 Date: 2020/04/02

ABBREVIATIONS:


CONC	CONCRETE ROADWAY
ASP	ASPHALT ROADWAY
ASP OVLY	ASPHALT OVERLAY ROADWAY
GRAN	GRANULAR ROADWAY
PVS	PAVING STONE/BRICK
CSW	CONCRETE SIDEWALK
ASW	ASPHALT SIDEWALK
CSW	GRANULAR SIDEWALK
TYP	TYPICAL
EX	EXISTING
MH	MANHOLE
WW	WATER VALVE
EL	ELEVATION
CB	CATCH BASIN
CP	CATCH PIT
CI	CURB INLET
CL	CONTROL LINE

METRIC

WHOLE NUMBERS INDICATE MILLIMETRES  
DECIMALIZED NUMBERS INDICATE METRES

WARNING

- IF POWER EQUIPMENT OR EXPLOSIVES ARE TO BE USED FOR EXCAVATION ON THIS PROJECT THE CONTRACTOR MUST:
- NOTIFY THE GAS COMPANY OF THE PROPOSED LOCATION OF EXCAVATION.
  - TAKE PRECAUTION TO AVOID DAMAGE TO GAS COMPANY INSTALLATIONS SEE PROVINCIAL REGULATION 210/72 FOR DETAILS.
  - OBTAIN EXCAVATION PERMITS PRIOR TO CONSTRUCTION.

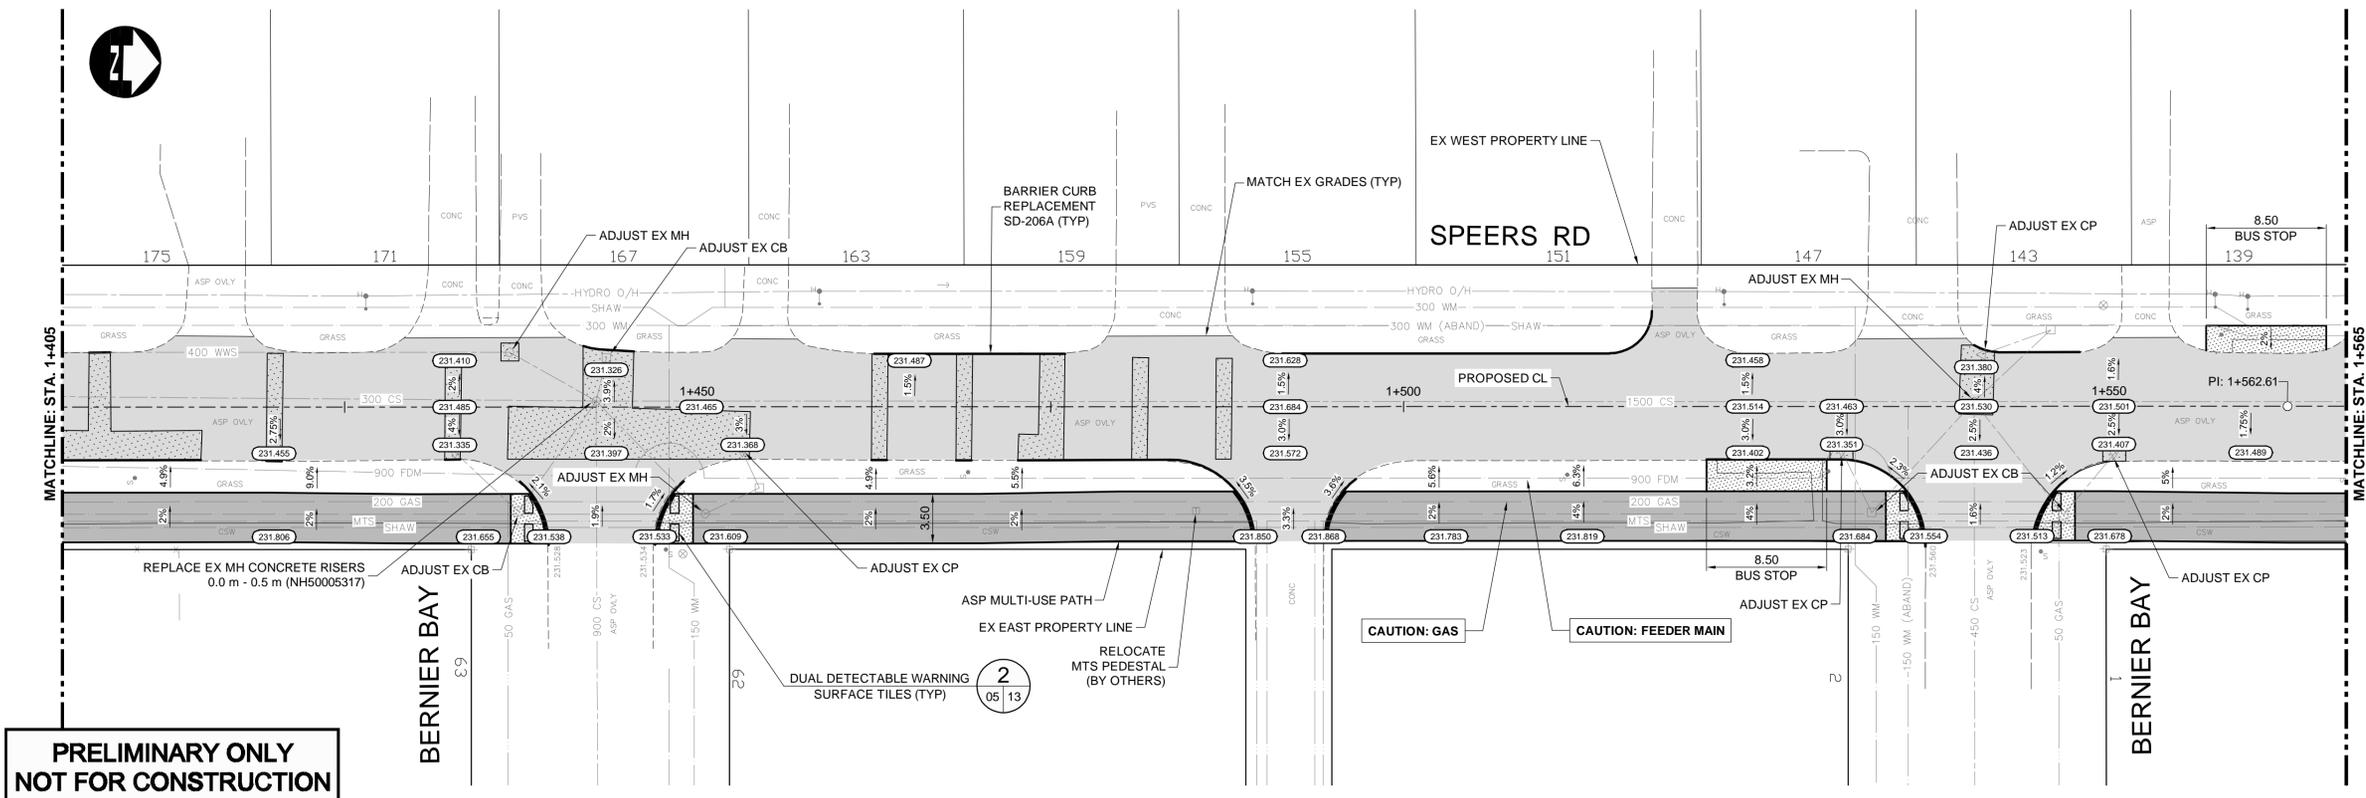

**PRELIMINARY ONLY**  
**NOT FOR CONSTRUCTION**

EXISTING	LEGEND-PLAN	PROPOSED	EXISTING	LEGEND-PLAN	PROPOSED	EXISTING	LEGEND-PROFILE	PROPOSED
HYDRANT			CONCRETE			WATERMAIN		
VALVE			ASPHALT			LAND DRAINAGE SEWER		
MANHOLE			SIDEWALK			WASTE WATER SEWER		
CATCH BASIN			PAVING STONES			HYDRANT		
CATCH PIT			PAVEMENT REPAIR FABRIC			VALVE		
150 WM			PROPERTY LINE			⊙ PROFILE		
300 LDS			ELEVATION			⊙ NORTH/WEST GUTTER		
250 WWS			TRAFFIC SIGNAL			⊙ SOUTH/EAST GUTTER		
HYDRO			SURVEY BAR			⊙ NORTH/WEST DITCH		
MTS			CURB RAMP			⊙ SOUTH/EAST DITCH		
100 GAS			DETECTABLE TILE					

UNDERGROUND STRUCTURES

SUPV. U/G STRUCTURES	DATE

LOCATION OF UNDERGROUND STRUCTURES AS SHOWN ARE BASED ON THE BEST INFORMATION AVAILABLE, BUT NO GUARANTEE IS GIVEN THAT ALL EXISTING UTILITIES ARE SHOWN OR THAT THE GIVEN LOCATIONS ARE EXACT. CONFIRMATION OF EXISTENCE AND EXACT LOCATION OF ALL SERVICES MUST BE OBTAINED FROM THE INDIVIDUAL UTILITIES BEFORE PROCEEDING WITH CONSTRUCTION.

B.M. ELEV.	DESIGNED BY	DATE
	JAT	
	DRAWN BY	TJH
	CHECKED BY	RTP
	APPROVED BY	BC
	HOR. SCALE	1:250
	VERTICAL	1:10
0	ISSUED FOR TENDER	20/04/02
	NO. REVISIONS	DATE

DESIGNED BY: JAT  
DRAWN BY: TJH  
CHECKED BY: RTP  
APPROVED BY: BC  
HOR. SCALE: 1:250  
VERTICAL: 1:10

**DILLON CONSULTING**

ENGINEER'S SEAL

CONSULTANT PROJECT NUMBER  
**18-8858**

**THE CITY OF WINNIPEG**  
PUBLIC WORKS DEPARTMENT

2020 LOCAL STREETS RENEWAL PROGRAM  
SPEERS ROAD CONCRETE REHABILITATION

CITY DRAWING NUMBER  
SHEET **05** OF **13**  
CONSULTANT DRAWING NUMBER

**SPEERS ROAD PLAN PROFILE**  
(STA. 1+405 TO 1+565)