


Apr 03, 2020 - 3:14pm P:\2019\19M-01476-00 - 2020 Maryland Pavement Renewal\10 Drawings\03 Working Drawings\19M-01476-00 Maryland St Staging Drawings.dwg - tab: 228-2020\_Drawing\_19M-01476-00-09-RA

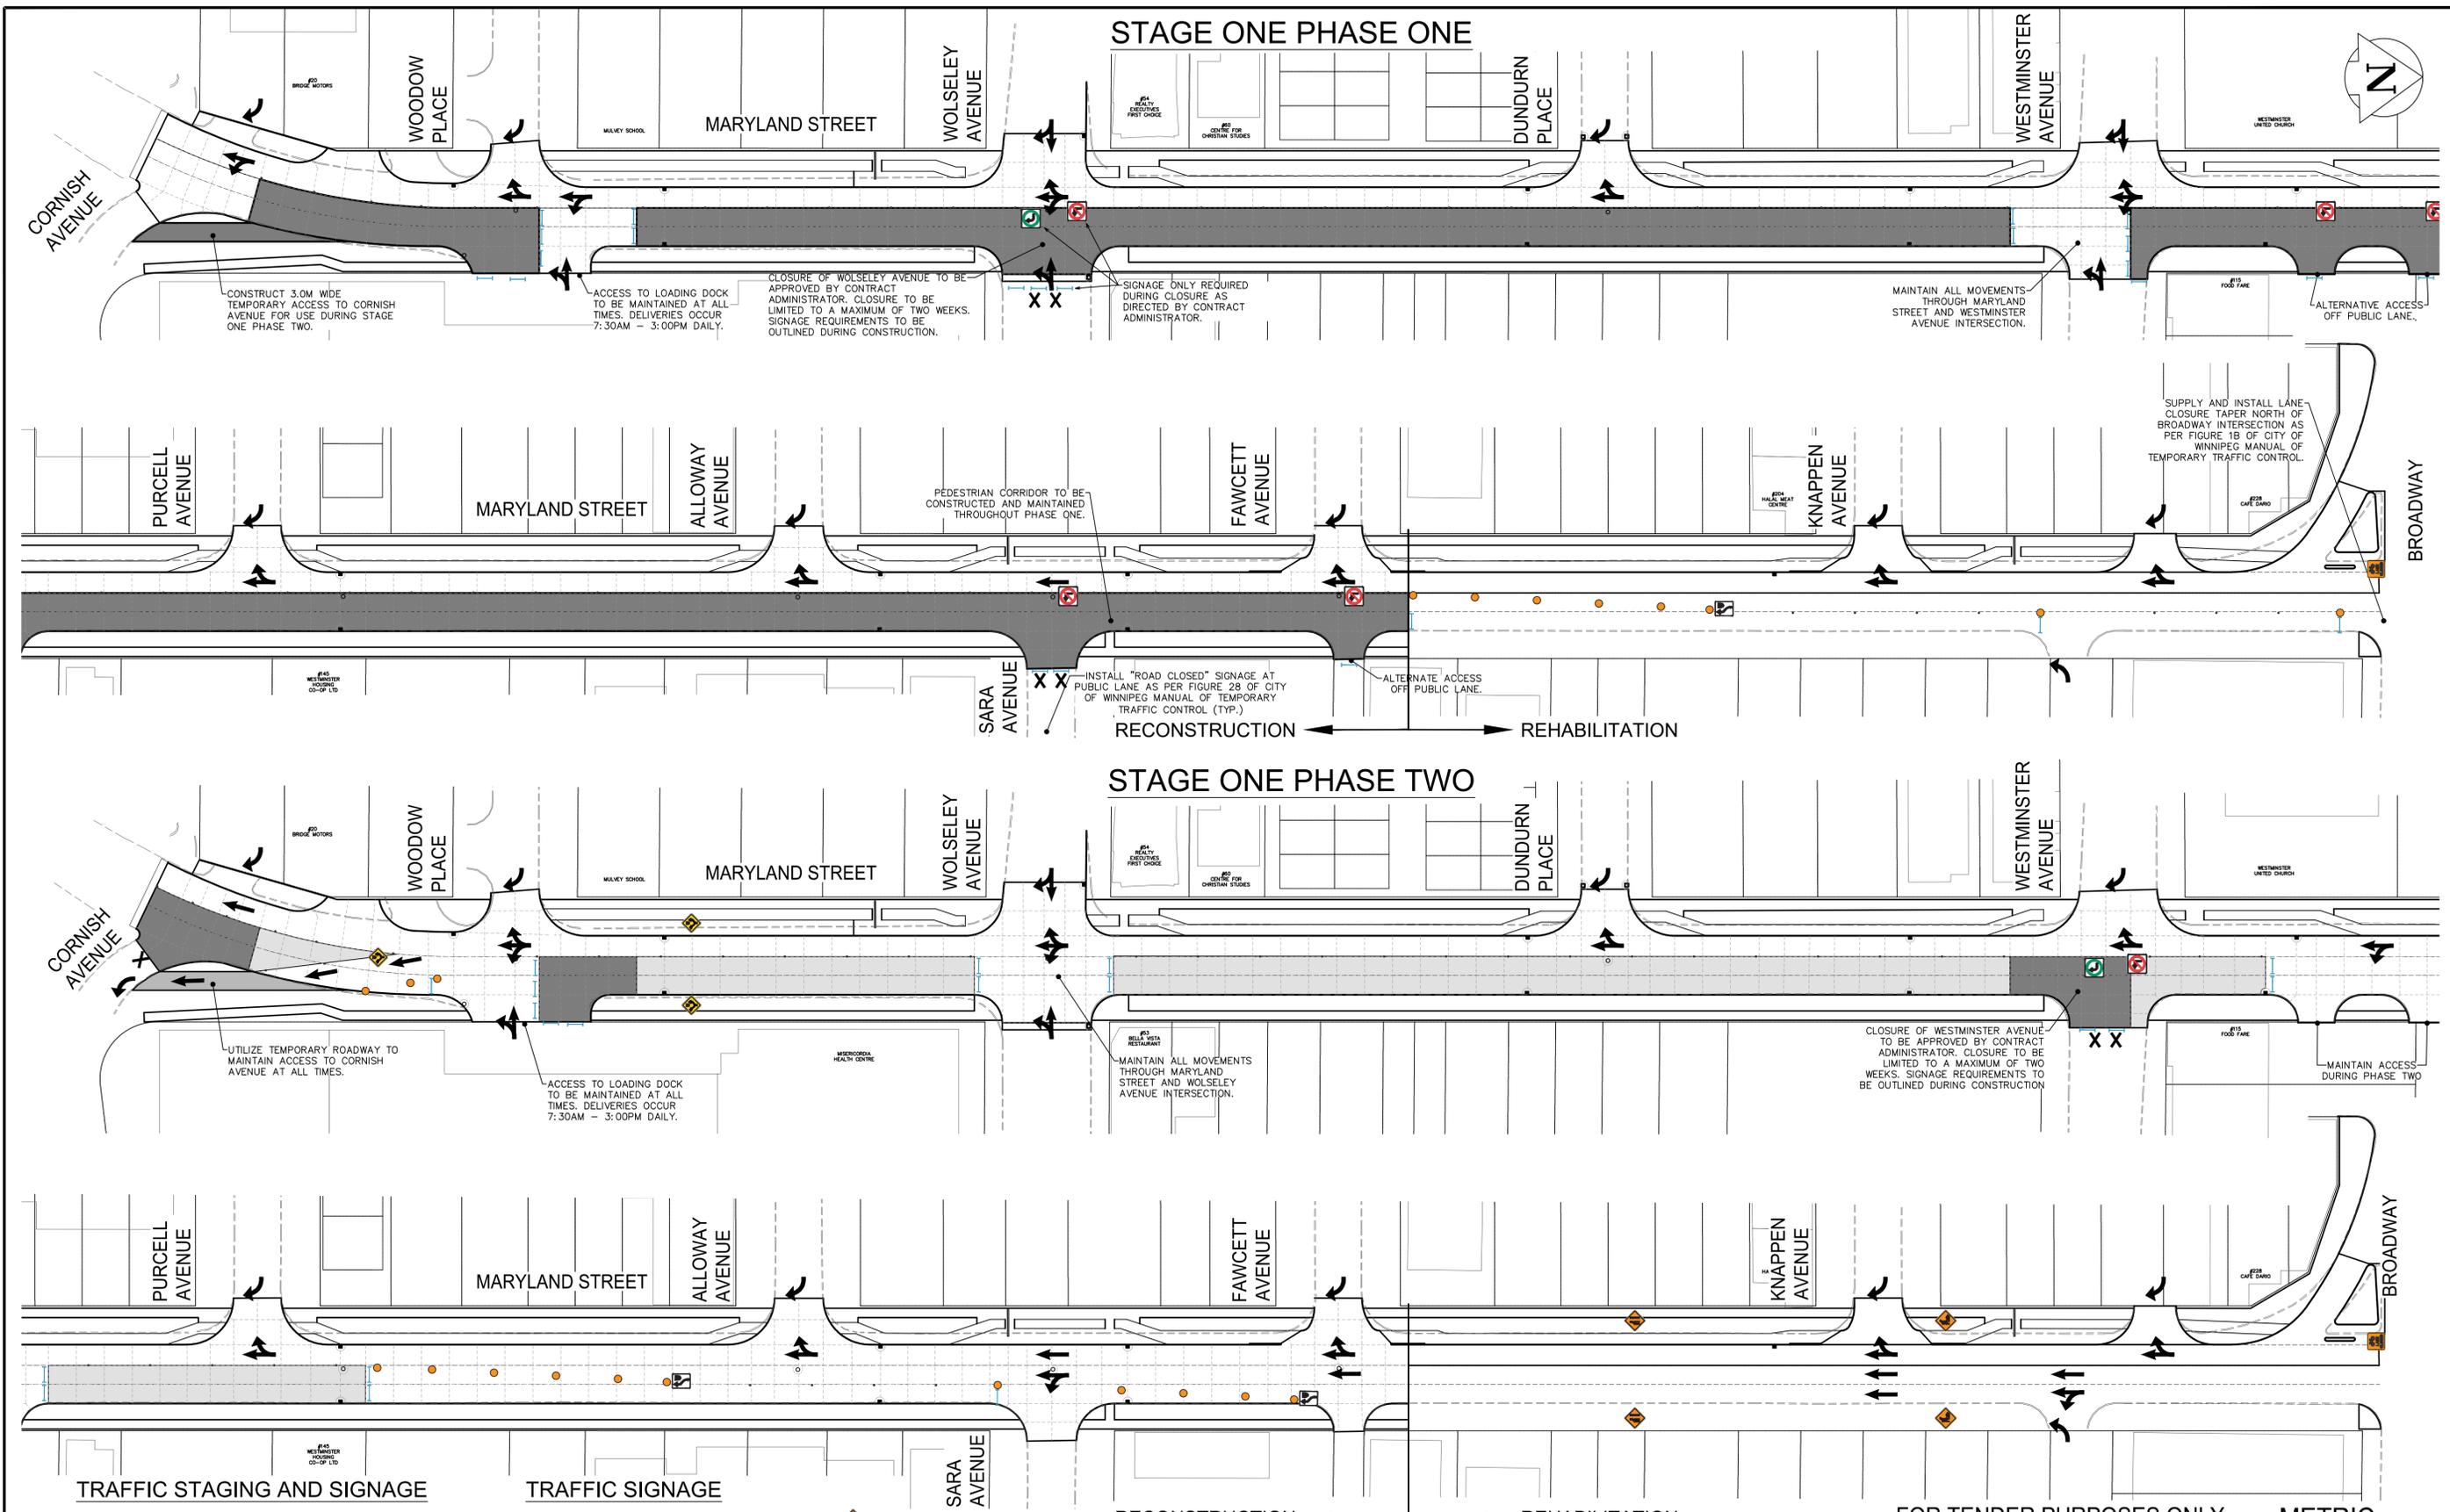

**TRAFFIC STAGING AND SIGNAGE**

- TRAFFIC LANE
- ROAD CLOSED
- OPEN TO TRAFFIC
- CLOSED - CONSTRUCTION
- CLOSED - WORK AREA
- TEMPORARY ACCESS
- BARRICADE
- TC-63 CHANNELIZATION BARREL
- TALL CONE

**TRAFFIC SIGNAGE**

- TC-2 ROADWORK
- TC-5 (L/R) LANE CLOSED AHEAD
- WD-A17L DOUBLE ARROW WITH LEFT TURN LANE
- RB-25 KEEP (LEFT/RIGHT)
- RB-11 (L/R) TURN PROHIBITED
- RB 14 (L/R) (LEFT/RIGHT) TURN ONLY
- TC-68 BIKE LANE CLOSED

**LOCATIONS APPROVED UNDERGROUND STRUCTURES**


SIGNED BY: SUP UV STRUCTURES DATE: \_\_\_\_\_

LOCATION OF UNDERGROUND STRUCTURES AS SHOWN ARE BASED ON THE BEST INFORMATION AVAILABLE BUT NO GUARANTEE IS GIVEN THAT ALL EXISTING UTILITIES ARE SHOWN OR THAT THE GIVEN LOCATIONS ARE EXACT CONFIRMATION OF EXISTANCE AND EXACT LOCATION OF ALL SERVICES MUST BE OBTAINED FROM THE INDIVIDUAL UTILITIES BEFORE PROCEEDING

NO.	REVISIONS	DATE	BY

H	ELEV.	DATE	BY

		WSP Canada Group Limited Suite 111 - 93 Lombard Ave Winnipeg, MB R3B 3B1 t. 204.943.3178 f. 204.943.4948 www.wsp.com	
		DESIGNED BY: MV DRAWN BY: SB	CHECKED BY: VM APPROVED BY: VM
HOR. SCALE: 1:250 VERTICAL: 1:10		RELEASED FOR CONSTRUCTION: - DATE: 2019-OCT-29	

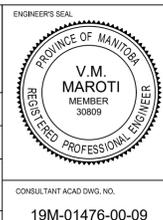

**FOR TENDER PURPOSES ONLY**

**NOT FOR CONSTRUCTION**

**METRIC**  
WHOLE NUMBERS INDICATE MILLIMETRES  
DECIMALIZED NUMBERS INDICATE METRES

THE CITY OF WINNIPEG PUBLIC WORKS DEPARTMENT ENGINEERING SERVICES DIVISION		CITY DRAWING NUMBER P-3520-09
2020 MARYLAND PAVEMENT RENEWAL MARYLAND STREET		SHEET OF 10 09 OF 10
STAGING PLAN - STAGE ONE STA. 0+35.95 TO STA. 6+45.31		TENDER NO. 228-2020