


STAGE TWO PHASE ONE

STAGE TWO PHASE TWO

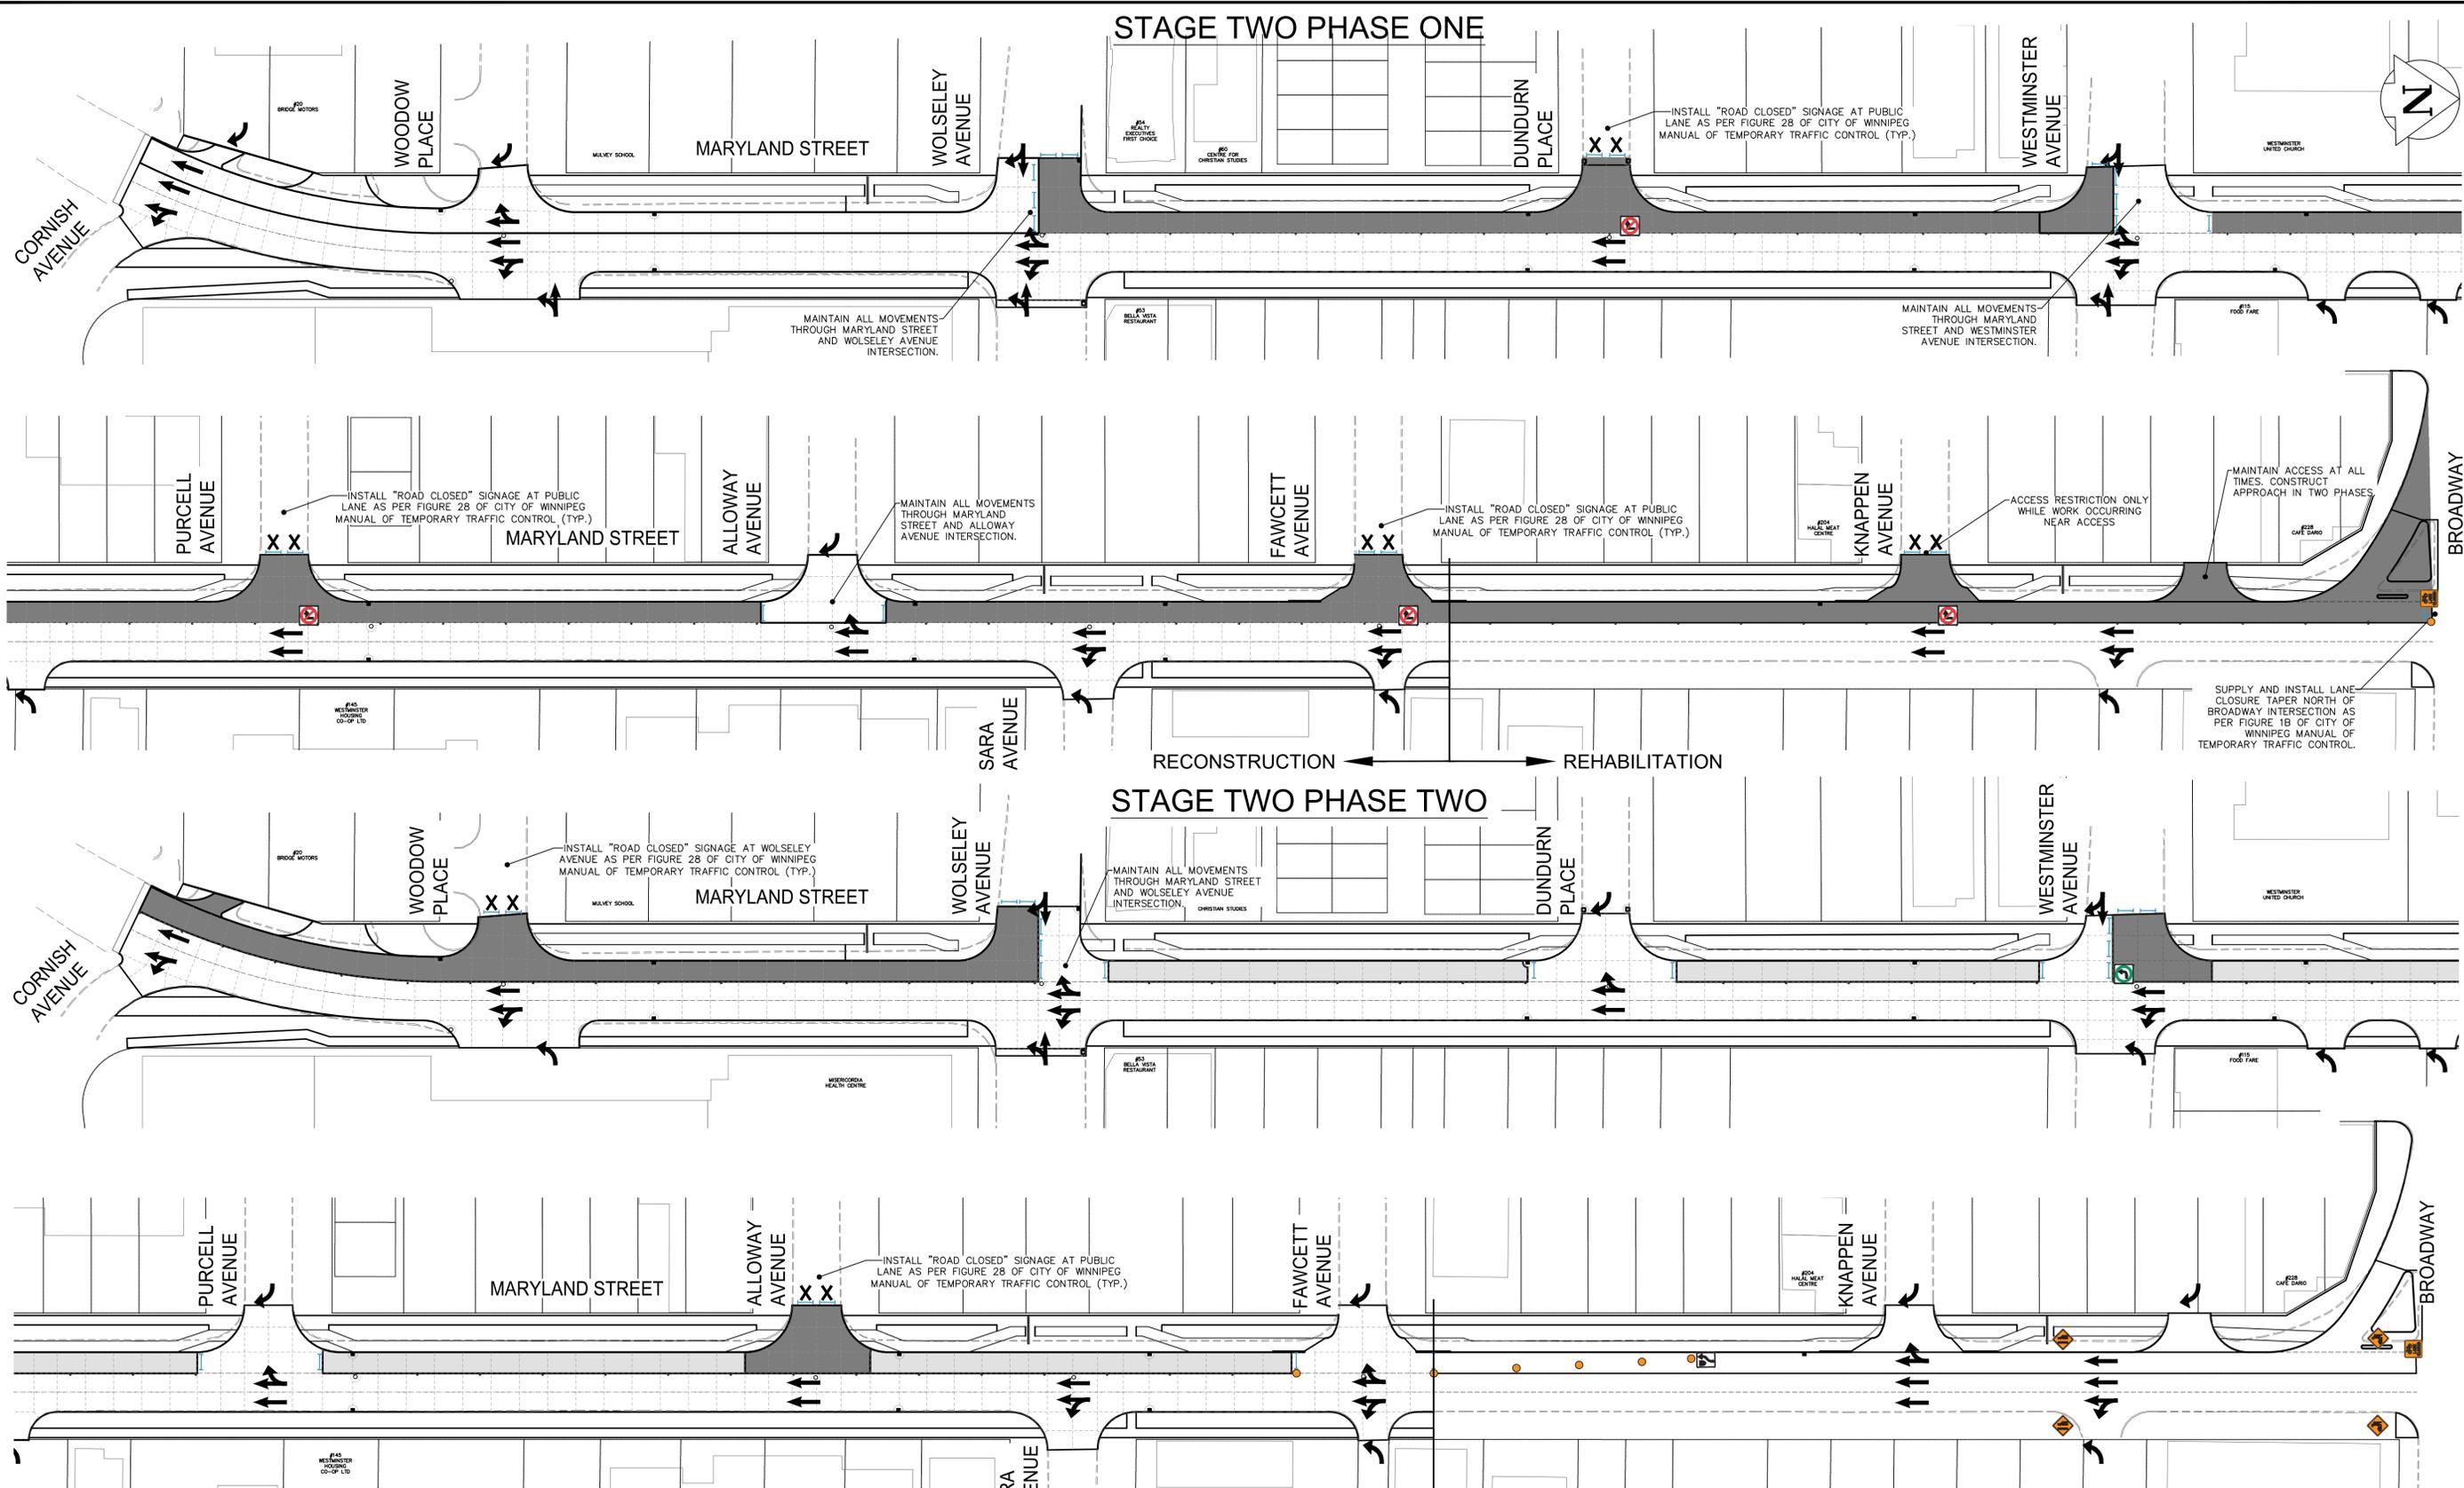

TRAFFIC STAGING AND SIGNAGE

- TRAFFIC LANE →
- ROAD CLOSED X
- OPEN TO TRAFFIC [White Box]
- CLOSED - CONSTRUCTION [Grey Box]
- CLOSED - WORK AREA [Light Grey Box]
- TEMPORARY ACCESS [Dark Grey Box]
- BARRICADE [Barricade Symbol]
- TC-63 CHANNELIZATION BARREL [Barrel Symbol]
- TALL CONE [Cone Symbol]

TRAFFIC SIGNAGE

- TC-2 ROADWORK [Sign]
- TC-5 (L/R) LANE CLOSED AHEAD [Sign]
- WD-A17L DOUBLE ARROW WITH LEFT TURN LANE [Sign]
- RB-25 KEEP (LEFT/RIGHT) [Sign]
- RB-11 (L/R) TURN PROHIBITED [Sign]
- RB 14 (L/R) (LEFT/RIGHT) TURN ONLY [Sign]
- TC-68 BIKE LANE CLOSED [Sign]

LOCATIONS APPROVED UNDERGROUND STRUCTURES

SIGNED BY: _____ DATE: _____

LOCATION OF UNDERGROUND STRUCTURES AS SHOWN ARE BASED ON THE BEST INFORMATION AVAILABLE BUT NO GUARANTEE IS GIVEN THAT ALL EXISTING UTILITIES ARE SHOWN OR THAT THE GIVEN LOCATIONS ARE EXACT CONFIRMATION OF EXISTANCE AND EXACT LOCATION OF ALL SERVICES MUST BE OBTAINED FROM THE INDIVIDUAL UTILITIES BEFORE PROCEEDING

NO.	REVISIONS	DATE	BY
H			
G			
F			
E	ISSUED FOR ADDENDUM #2	20200330	VM
D	ISSUED FOR TENDER	20200320	VM
C	ISSUED FOR UNDERGROUND STRUCTURE REVIEW	20200221	VM
B	ISSUED FOR DETAILED DESIGN REVIEW	20200219	VM
A	PRELIMINARY DESIGN REVIEW	20191220	VM

wsp

WSP Canada Group Limited
Suite 111 - 93 Lombard Ave
Winnipeg, MB R3B 3B1
t. 204.943.3178
f. 204.943.4948
www.wsp.com

DESIGNED BY: MV
CHECKED BY: VM
DRAWN BY: SB
APPROVED BY: VM

WORK SCALE: 1:250
VERTICAL: 1:10

RELEASED FOR CONSTRUCTION: -
DATE: 2019-OCT-29

ENGINEER'S SEAL

PROVINCE OF MANITOBA REGISTERED PROFESSIONAL ENGINEER

V.M. MAROTI MEMBER 30800

CONSULTANT ACAD DWG. NO. 19M-01476-00-10

FOR TENDER PURPOSES ONLY
NOT FOR CONSTRUCTION
METRIC
WHOLE NUMBERS INDICATE MILLIMETRES
DECIMALIZED NUMBERS INDICATE METRES

THE CITY OF WINNIPEG
PUBLIC WORKS DEPARTMENT
ENGINEERING SERVICES DIVISION

2020 MARYLAND PAVEMENT RENEWAL

MARYLAND STREET

STAGING PLAN - STAGE TWO
STA. 0+35.95 TO STA. 6+45.31

CITY DRAWING NUMBER: P-3520-10
SHEET 10 OF 10
TENDER NO. 228-2020

Apr. 03, 2020 - 3:17pm
P:\2019\19M-01476-00 - 2020 Maryland Pavement Renewal\10 Drawings\03 Working Drawings\19M-01476-00 Maryland St Staging Drawings.dwg - tab: 228-2020_Drawing_19M-01476-00-10-RA