


Mar 20, 2020 - 11:59am
 P:\2019\19M-01476-00 - 2020 Maryland Pavement Renewal\10 Drawings\03 Working Drawings\19M-01476-00 Maryland St Staging Drawings.dwg - Tab: 228-2020_Drawing_19M-01476-00-10-RA

STAGE TWO PHASE ONE

STAGE TWO PHASE TWO

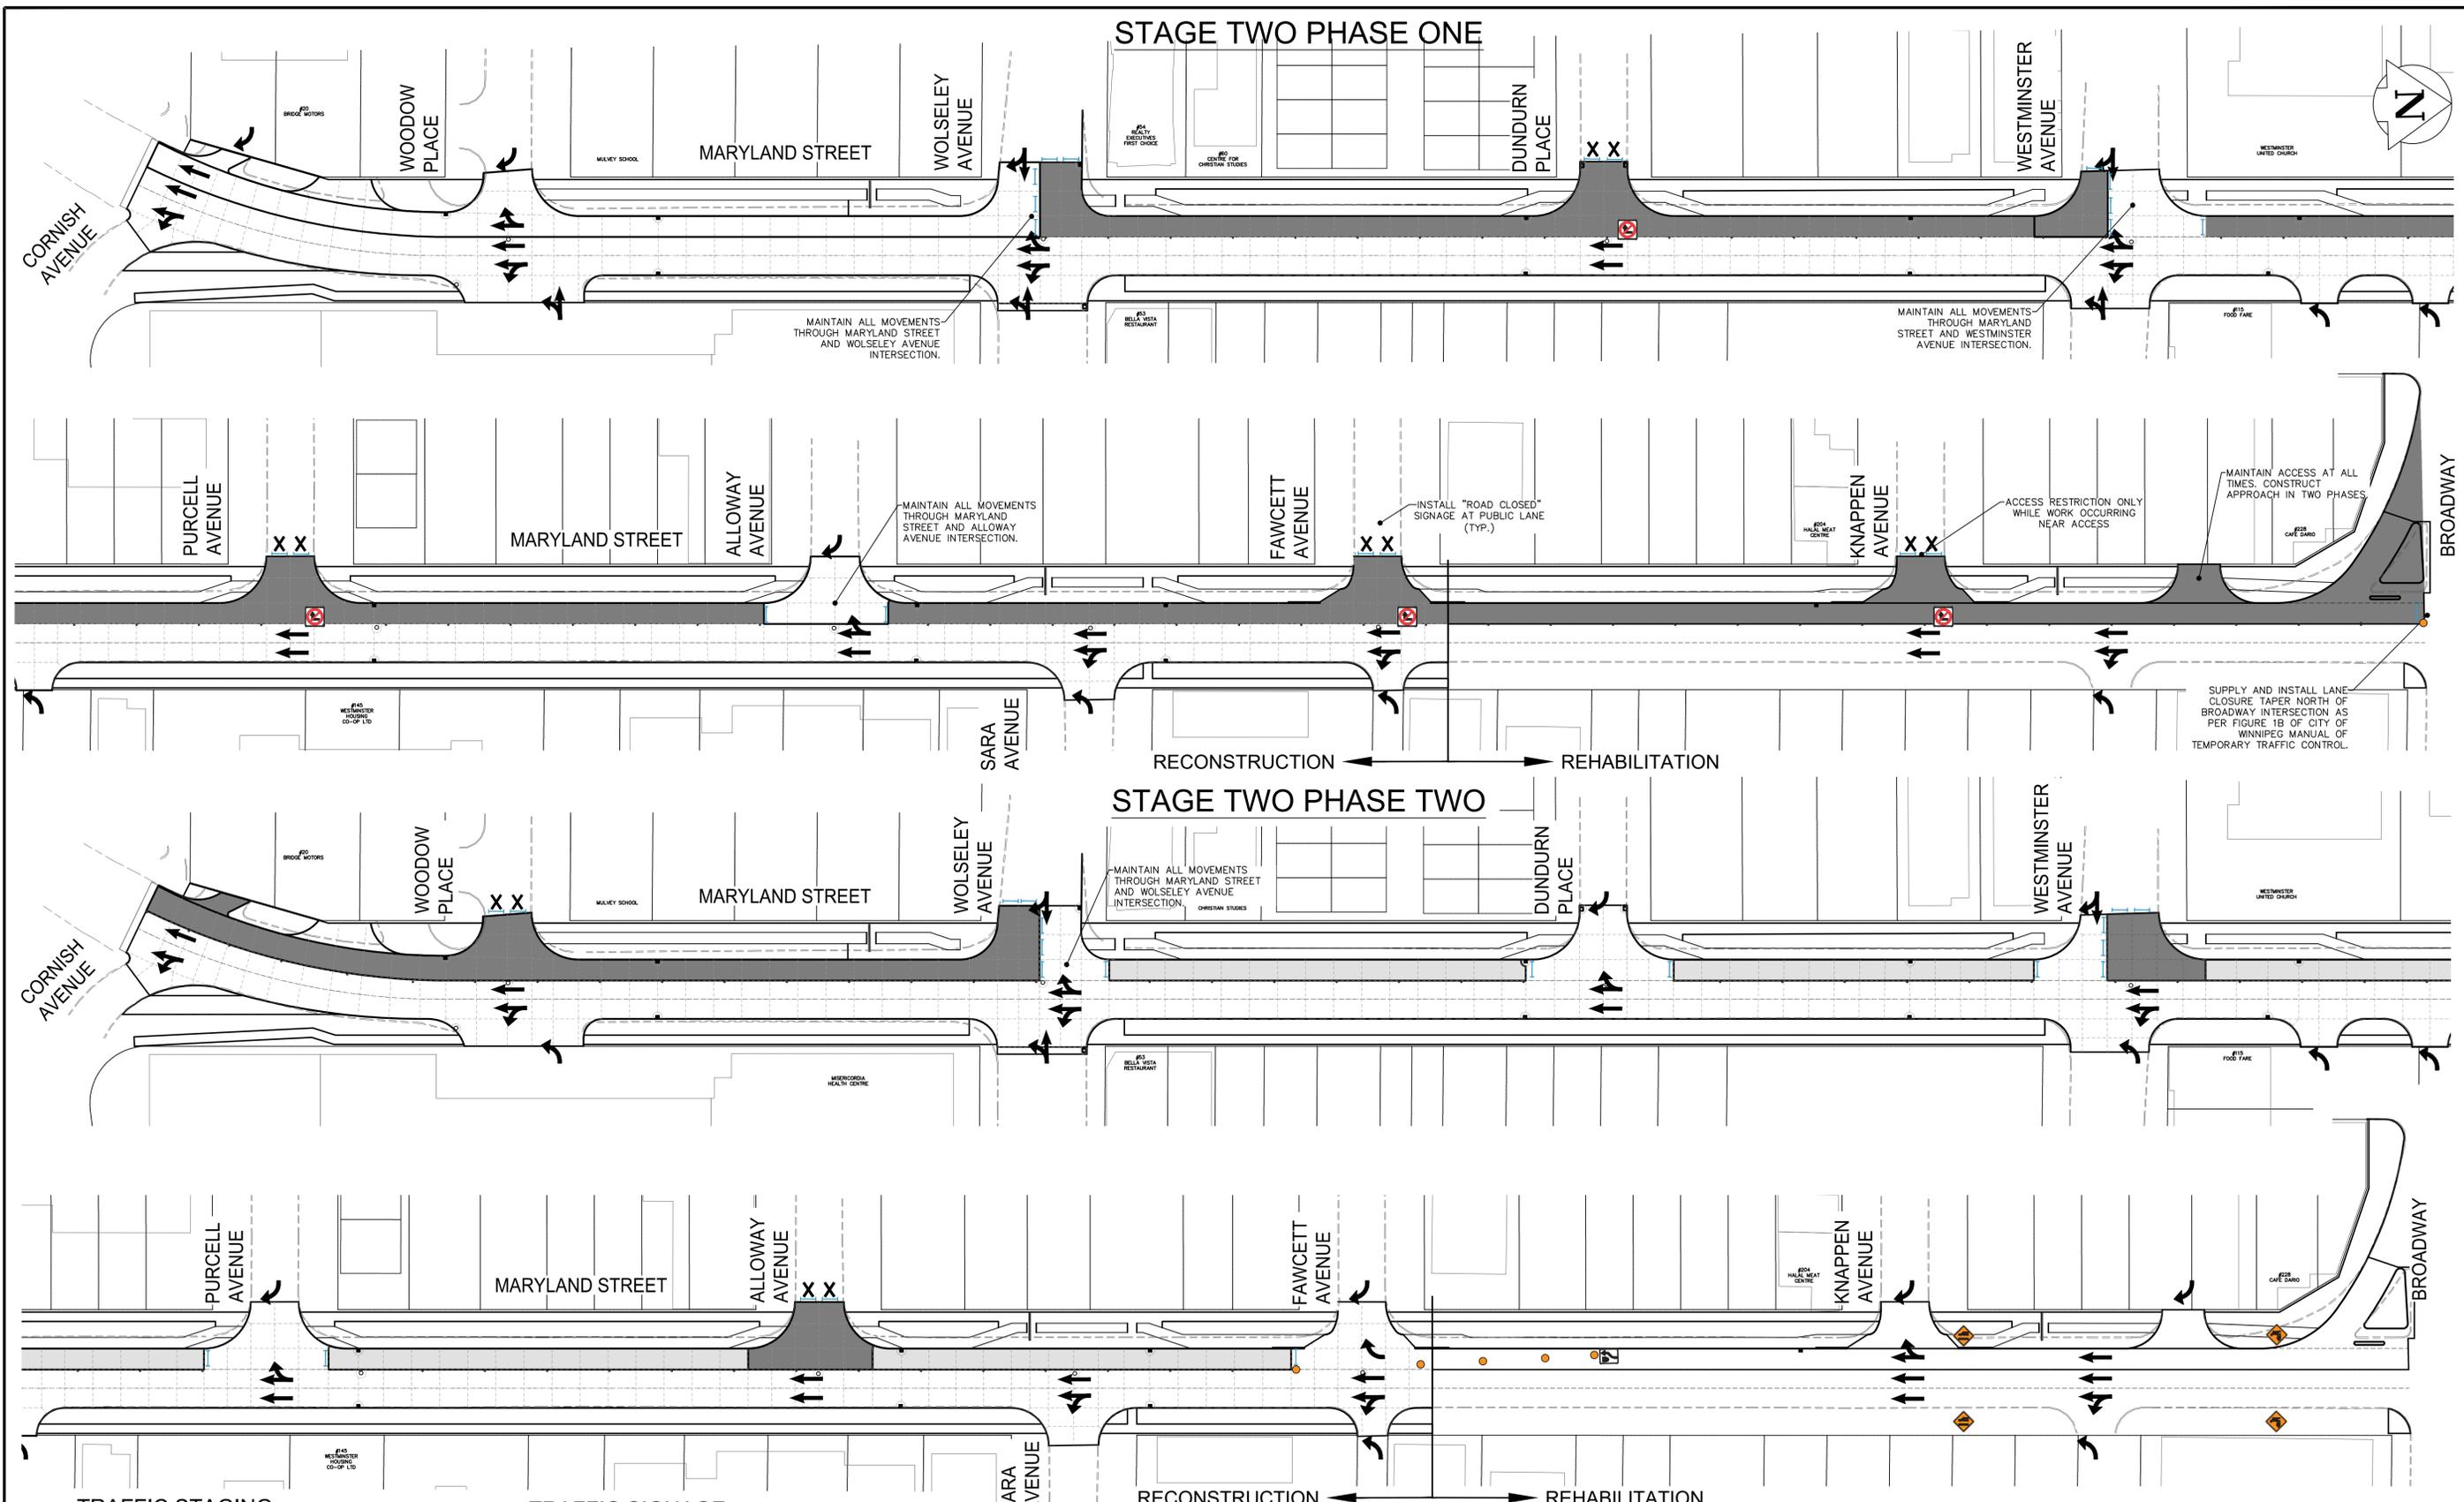

TRAFFIC STAGING

- TRAFFIC LANE
- ROAD CLOSED
- OPEN TO TRAFFIC
- CLOSED - CONSTRUCTION
- CLOSED - WORK AREA
- TEMPORARY ACCESS

TRAFFIC SIGNAGE

- TC-2 ROADWORK
- TC-5 (L/R) LANE CLOSED AHEAD
- WD-A17L DOUBLE ARROW WITH LEFT TURN LANE
- RB-25 KEEP (LEFT/RIGHT)
- RB-11 (L/R) TURN PROHIBITED
- BARRICADE
- TC-63 CHANNELIZATION BARREL
- TALL CONE

LOCATIONS APPROVED UNDERGROUND STRUCTURES


SIGNED BY: SUPV U/G STRUCTURES DATE: _____

LOCATION OF UNDERGROUND STRUCTURES AS SHOWN ARE BASED ON THE BEST INFORMATION AVAILABLE BUT NO GUARANTEE IS GIVEN THAT ALL EXISTING UTILITIES ARE SHOWN OR THAT THE GIVEN LOCATIONS ARE EXACT CONFIRMATION OF EXISTANCE AND EXACT LOCATION OF ALL SERVICES MUST BE OBTAINED FROM THE INDIVIDUAL UTILITIES BEFORE PROCEEDING

NO.	REVISIONS	DATE	BY
H			
G			
F			
E			
D	ISSUED FOR TENDER	20200920	VM
C	ISSUED FOR UNDERGROUND STRUCTURE REVIEW	20200221	VM
B	ISSUED FOR DETAILED DESIGN REVIEW	20200219	VM
A	PRELIMINARY DESIGN REVIEW	20191220	VM

wsp	
DESIGNED BY	MV
DRAWN BY	SB
CHECKED BY	VM
APPROVED BY	VM
WORK SCALE	1:250
VERTICAL	1:10
DATE	2019-OCT-29

WSP Canada Group Limited
 Suite 111 - 93 Lombard Ave
 Winnipeg, MB R3B 3B1
 t. 204.943.3178
 f. 204.943.4948
 www.wsp.com

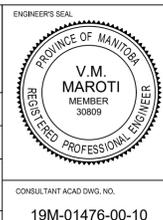

FOR TENDER PURPOSES ONLY
NOT FOR CONSTRUCTION

METRIC
 WHOLE NUMBERS INDICATE MILLIMETRES
 DECIMALIZED NUMBERS INDICATE METRES

THE CITY OF WINNIPEG
 PUBLIC WORKS DEPARTMENT
 ENGINEERING SERVICES DIVISION

2020 MARYLAND PAVEMENT RENEWAL

MARYLAND STREET

STAGING PLAN - STAGE TWO
 STA. 0+35.95 TO STA. 6+45.31

CITY DRAWING NUMBER: P-3520-10
 SHEET: 10 OF 10
 TENDER NO.: 228-2020