


Annexe A – Plan n° 15443

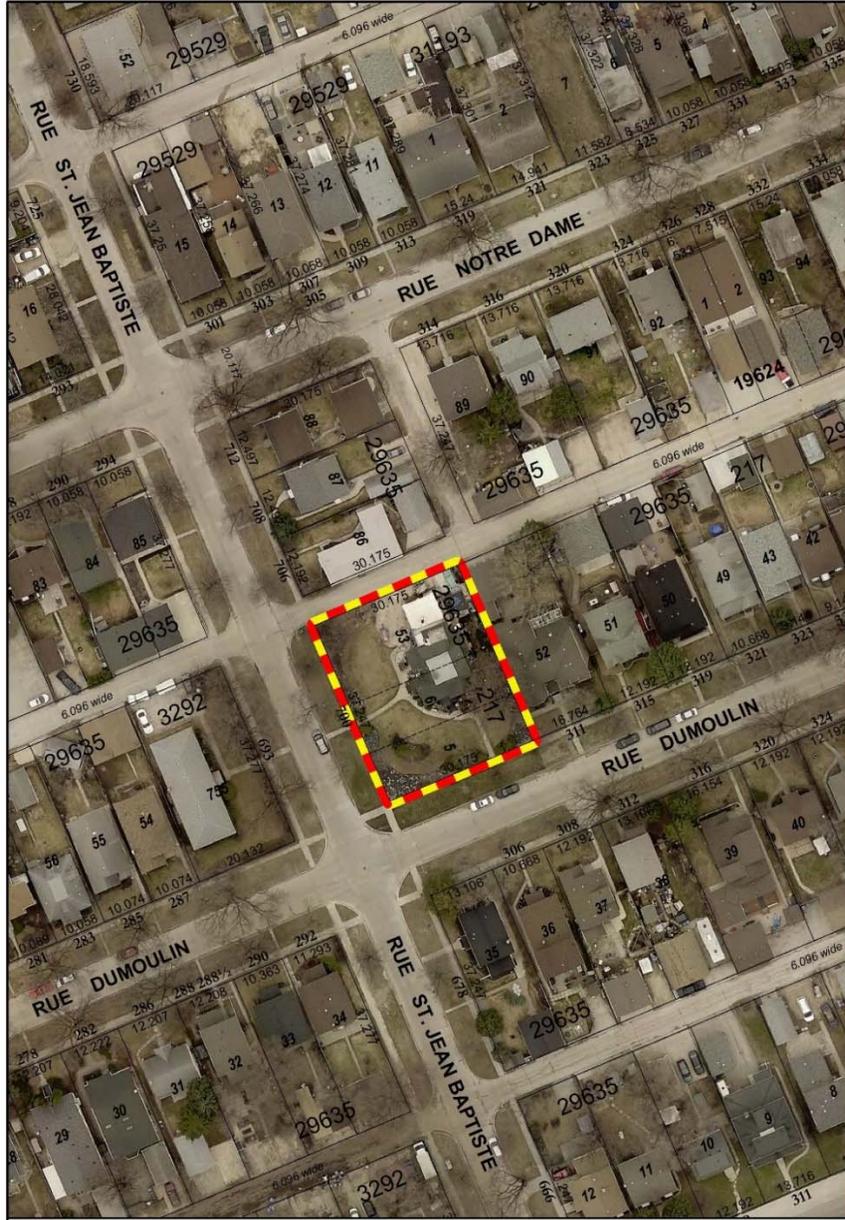

SUBJECT CITY PROPERTY - 700 RUE ST. JEAN BAPTISTE
 Area: 1,123.9± m² (12,098± ft²)

Date: 2018-AUG-31
 District: RIEL
 File: 9191
 Scale: 1:850
 Requested by: TM
 Drawn by: JP
 Reference Dwg No.: As requested

NOTE: Information displayed herein has been compiled or computed from a variety of sources and should be used as a general guide only. No warranty is expressed or implied regarding the accuracy of such information.



**AERIAL
 METRIC**

**CITY OF WINNIPEG
 PLANNING, PROPERTY AND DEVELOPMENT
 DEPARTMENT
 LAND INFORMATION SERVICES**

MISC. PLAN NO. 15443

PROPRIÉTÉ VISÉE – 700 RUE SAINT-JEAN-BAPTISTE

Secteur : ±1 123,9 m² (±12 098 pi²)

Date : 31 AOÛT 2018

District : RIEL

Dossier : 9 191

Échelle : 1:850

Demandé par : TM

Dessiné par : IP

N° de logement de référence : comme demandé

REMARQUE : L'information contenue sur cette carte a été compilée ou calculée à partir de diverses sources et ne doit être utilisée que comme guide général. Nous ne faisons aucune garantie, expresse ou implicite, concernant l'exactitude de cette information.

N O E S

AERIAL METRIC

VILLE DE WINNIPEG

SERVICE DE L'URBANISME, DES BIENS ET DE L'AMÉNAGEMENT

DIRECTION DE L'INFORMATION SUR LES TERRAINS

PLAN N° 15443