


**Appendix A\_R1**  
**Brady Old Admin Trailer Site**  
**Current State Fiber Infrastructure**

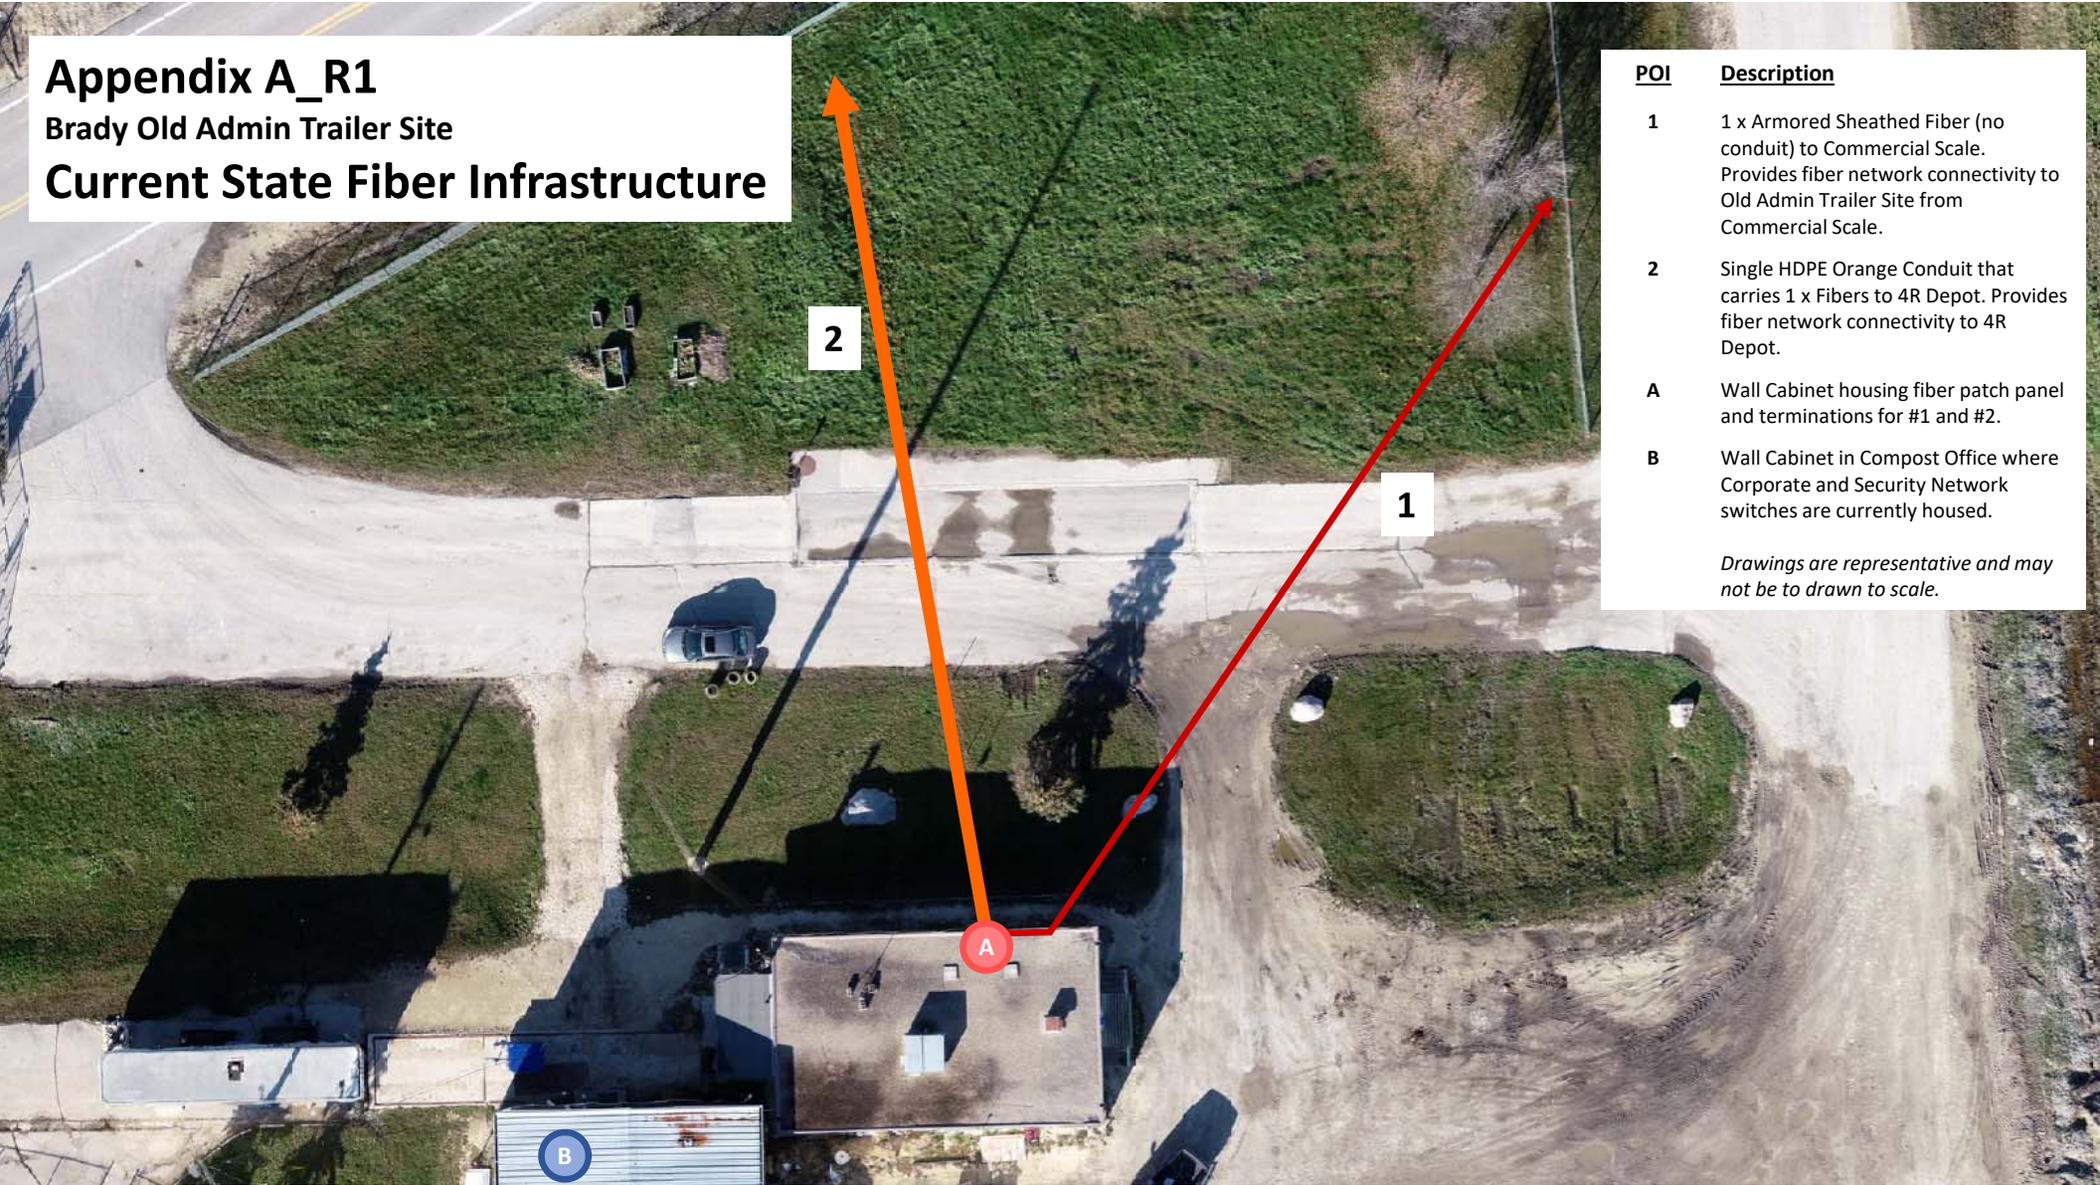

<u>POI</u>	<u>Description</u>
1	1 x Armored Sheathed Fiber (no conduit) to Commercial Scale. Provides fiber network connectivity to Old Admin Trailer Site from Commercial Scale.
2	Single HDPE Orange Conduit that carries 1 x Fibers to 4R Depot. Provides fiber network connectivity to 4R Depot.
A	Wall Cabinet housing fiber patch panel and terminations for #1 and #2.
B	Wall Cabinet in Compost Office where Corporate and Security Network switches are currently housed.

*Drawings are representative and may not be to drawn to scale.*