


# Appendix A

Brady Old Admin Trailer Site

## Current State Fiber Infrastructure

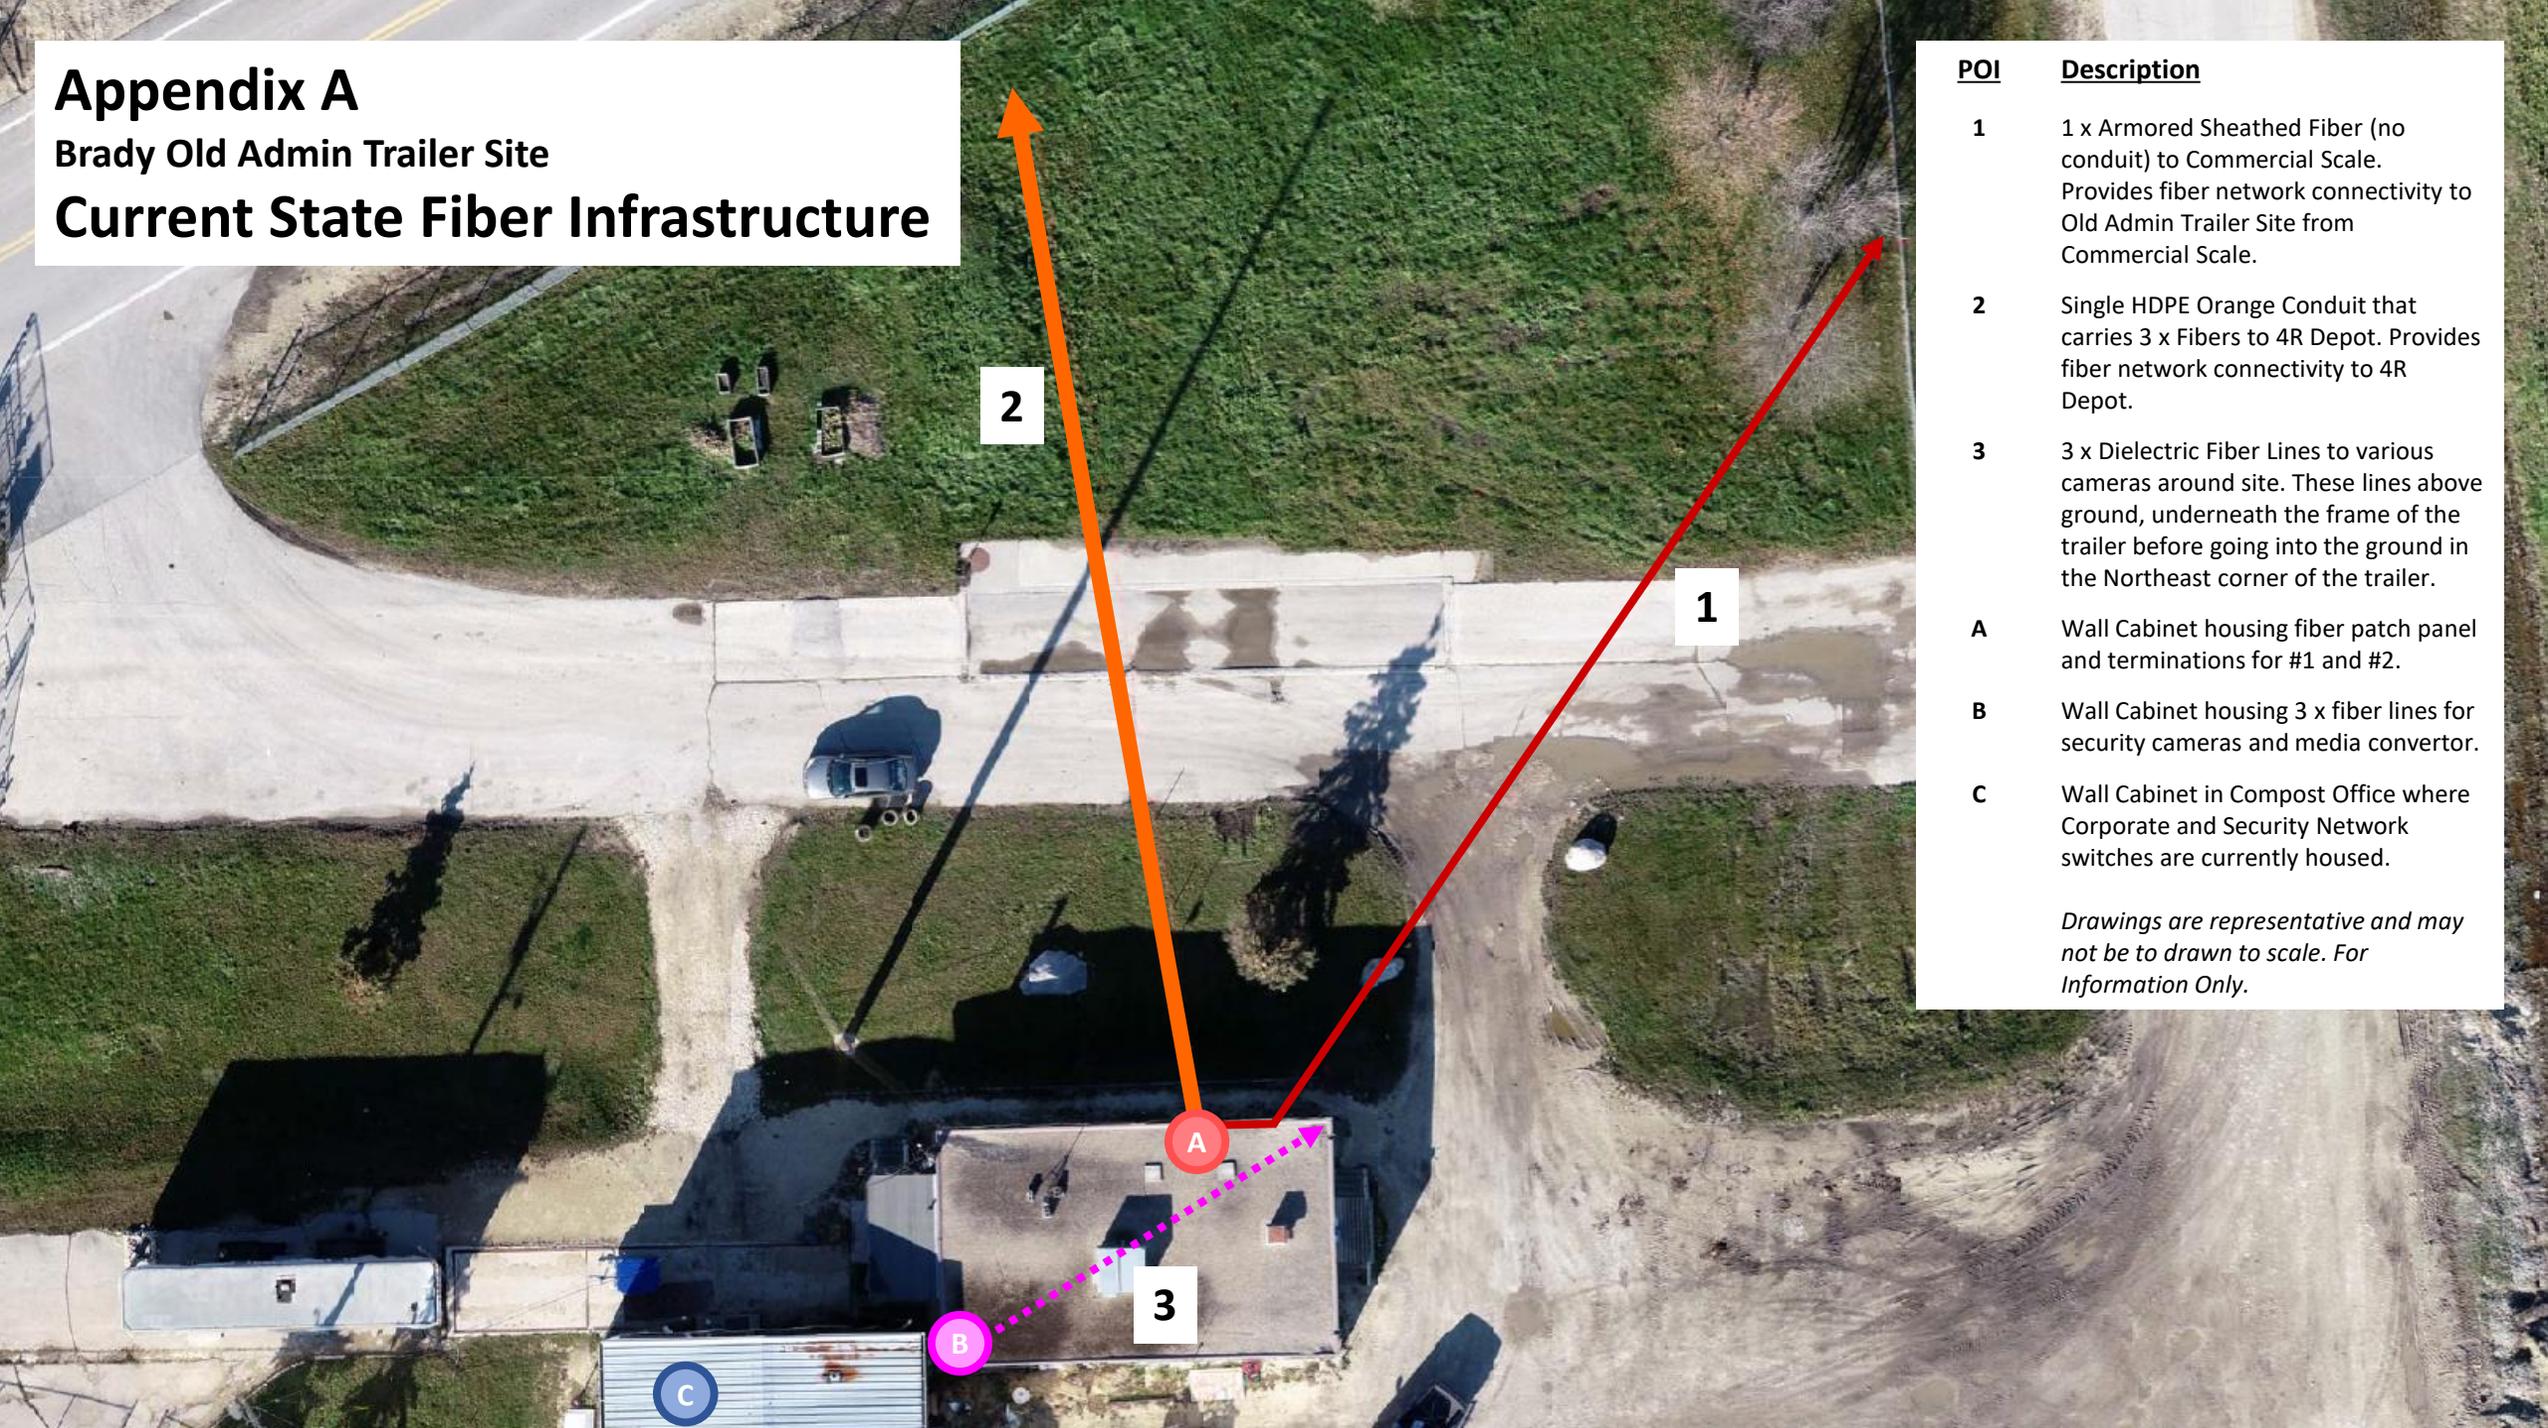

<u>POI</u>	<u>Description</u>
1	1 x Armored Sheathed Fiber (no conduit) to Commercial Scale. Provides fiber network connectivity to Old Admin Trailer Site from Commercial Scale.
2	Single HDPE Orange Conduit that carries 3 x Fibers to 4R Depot. Provides fiber network connectivity to 4R Depot.
3	3 x Dielectric Fiber Lines to various cameras around site. These lines above ground, underneath the frame of the trailer before going into the ground in the Northeast corner of the trailer.
A	Wall Cabinet housing fiber patch panel and terminations for #1 and #2.
B	Wall Cabinet housing 3 x fiber lines for security cameras and media convertor.
C	Wall Cabinet in Compost Office where Corporate and Security Network switches are currently housed.

*Drawings are representative and may not be to scale. For Information Only.*