


Appendix B

Brady Old Admin Trailer Site

Future State Fiber Infrastructure

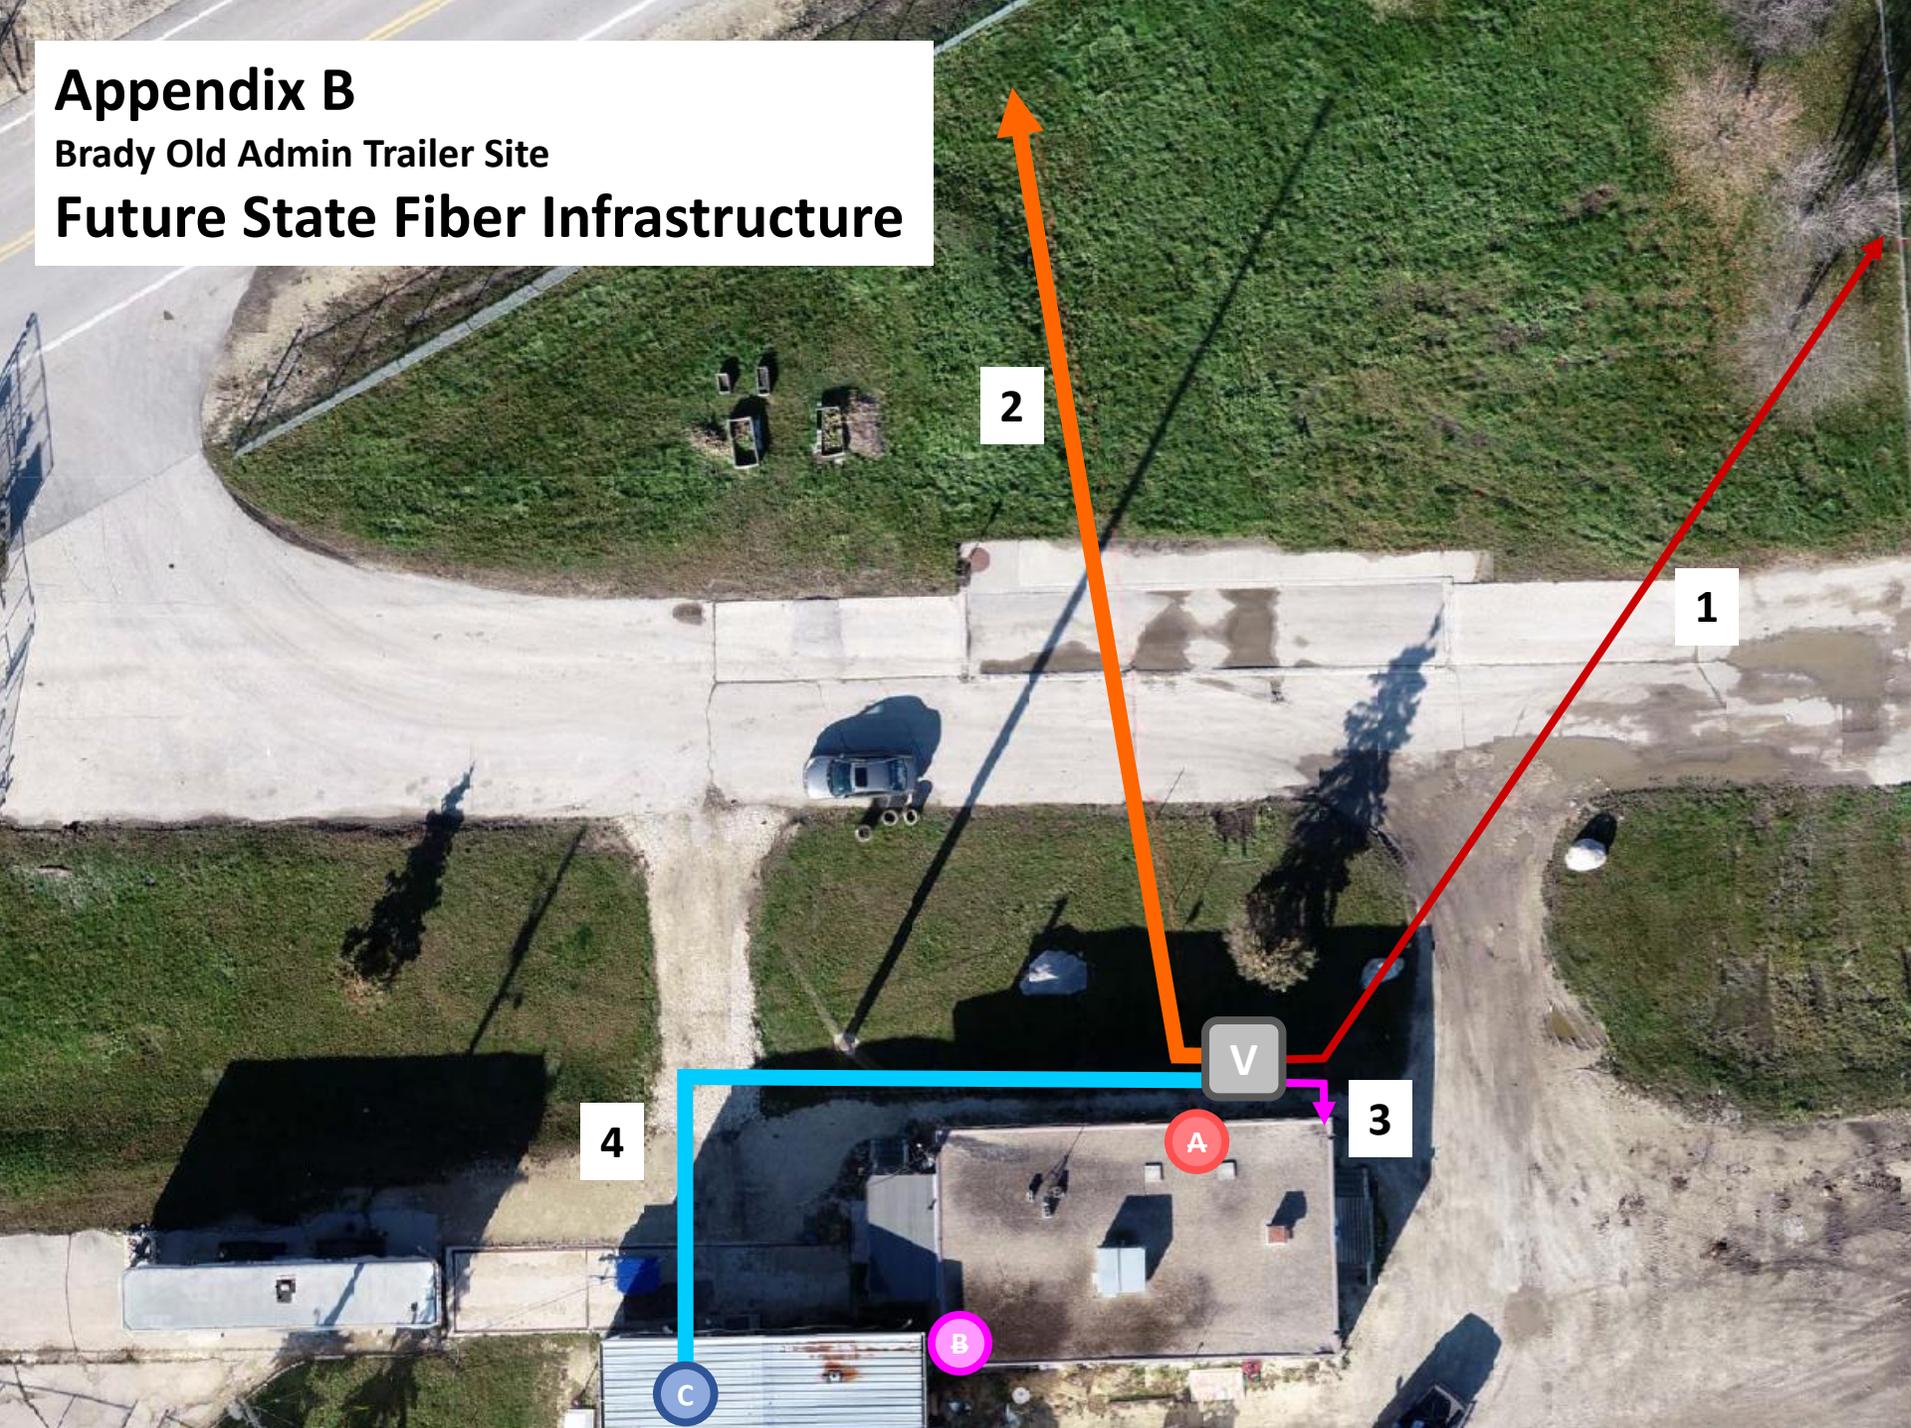

<u>POI</u>	<u>Description</u>
1	1 x Armored Sheathed Fiber (no conduit) to Commercial Scale. Provides fiber network connectivity to Old Admin Trailer Site from Commercial Scale. Re-spliced into (V) Vault.
2	Single HDPE Orange Conduit that carries 3 x Fibers to 4R Depot. Provides fiber network connectivity to 4R Depot. Re-spliced into (V) Vault.
3	3 x Dielectric Fiber Lines to various cameras around site. These lines above ground, underneath the frame of the trailer before going into the ground in the Northeast corner of the trailer. Re-spliced into (V) Vault.
4	New HDPE spliced with fibers from (V) Vault, carrying 24 strands to (C) Wall Cabinet in Compost Office. In-ground for exterior portion, in-ceiling for interior portion.
A	Wall Cabinet housing fiber patch panel and terminations for #1 and #2.
B	Wall Cabinet housing 3 x fiber lines for security cameras and media convertor.
C	Wall Cabinet in Compost Office where Corporate and Security Network switches are currently housed. All fibers from (V) Vault will terminate into here.
V	New Vault housing all fibers to and from Commercial Scale, 4R Winnipeg Depot and Compost Office.

Drawings are representative and may not be to drawn to scale. For Information Only.