



Existing Wood Bollards to Remain

Supply And Install Type 1 Granular Path as per SCD-646 (Light Grey Path Areas). Refer to Detail 1 M.93-B2. (176 SM)

Supply And Install Type 2 Granular Path (White Path Areas). Refer to Detail 1 M.93-B2. (213 SM)

Supply And Install Type 3 Granular Path (Dark Grey Path Areas). Refer to Detail 1 M.93-B2 (144 SM)

Pick Up And Install Backed Bench With Center Arm (SCD-121a) (2)

Pick Up And Install New Waste Receptacles (SCD-119) (3)

Pick Up And Install New Double Sided Park Sign (SCD-153) (1)

Pick Up And Install Backless Bench With Center Arm (SCD-121c) (1)

Supply And Install 8' Tall Two-Bay Arch Swing Set (2 Belt, 2 Baby Seats)

Supply And Install Topsoil And Sod - Hatched Areas (SD-243) (1417 SM)



Supply And Install Engineered Wood Fibre Safety Surface (SCD-650) (311SM)

Supply And Install Ages 2-5 and 5-12 Play Equipment

Supply And Install 200mm CIP Concrete Play Edging (SCD-643) (77 LM)

Pick Up And Install Accessible Picnic Table (SCD-122a) (1)

Sub-surface Drainage to Emitter 55 LM

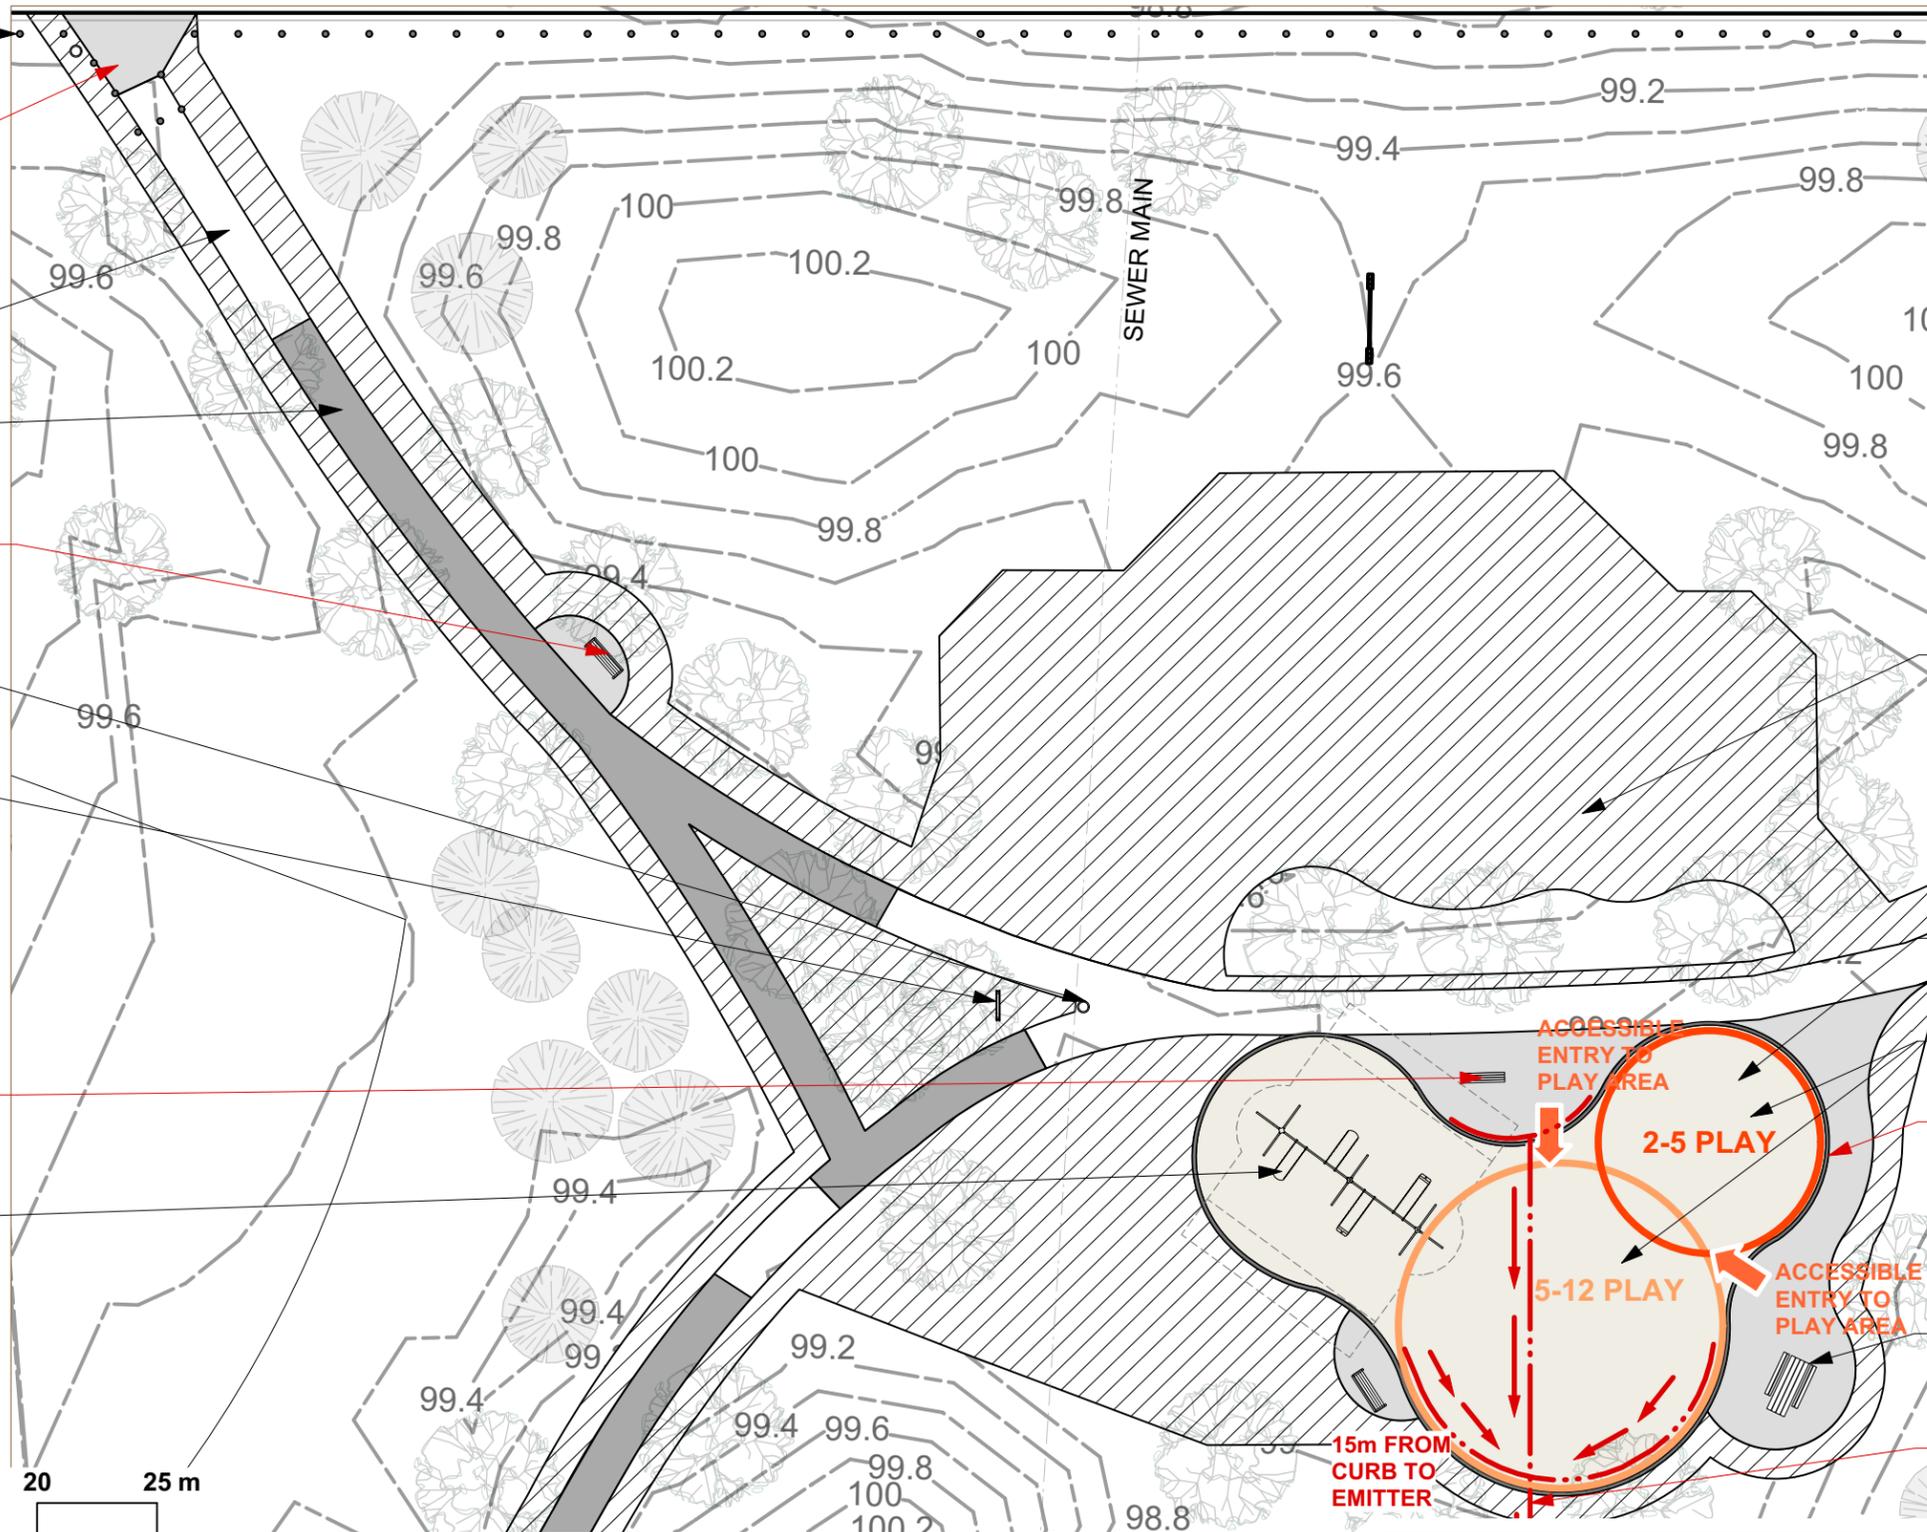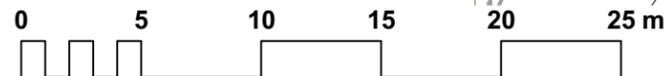

CONTRACTOR TO CONFIRM ALL DIMENSIONS AND REPORT ANY DISCREPANCIES TO CONTRACT ADMINISTRATOR PRIOR TO CONSTRUCTION. LOCATION OF UNDERGROUND STRUCTURES AS SHOWN ARE BASED ON THE BEST INFORMATION AVAILABLE BUT NO GUARANTEE IS GIVEN THAT ALL EXISTING UTILITIES ARE SHOWN OR THAT THE GIVEN LOCATIONS ARE EXACT. CONFIRMATION OF EXISTENCE AND EXACT LOCATION OF ALL SERVICES MUST BE OBTAINED FROM THE INDIVIDUAL UTILITIES BEFORE PROCEEDING WITH CONSTRUCTION.



THE CITY OF WINNIPEG  
 Planning, Property and Development Department  
 Planning and Land Use Division  
 Unit 15 - 30 Fort Street, Winnipeg, MB, (R3C 4X5)

DESIGNED BY

CHECKED BY

DRAWN BY

IM

APPROVED BY

MANAGER,  
 PARK AND OPEN SPACES

DATE

HORIZ. SCALE

1:250

VERT. SCALE

DATE

June 2020

MANAGER,  
 PLANNING AND LAND USE DIVISION

DATE

DRAWING TITLE

Morley R. Kare Park  
 Playground Redevelopment  
 Materials Plan - Addendum 3

SITE ADDRESS 115 North Meadow Road

DRAWING NO.

M.93-B3 R1

BID OPPORTUNITY NO.  
 348-2020