
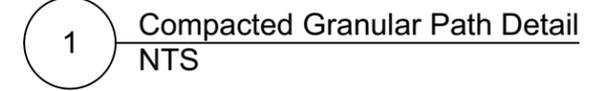


LEGEND

- 1 New Two Bay Swing Set (Two Baby /Two Belt)
- 2 New Ages 2-5 & 5-12 Play Areas c/w Engineered Wood Fibre Safety Surfacing (320 SM)
- 3 New 200mm CIP Concrete Curb around Play Area (77 LM)
- 4 New/Resurfaced Granular Path and Seating Area - Refer to Inset Plans (548 SM)
- 5 New Picnic Tables (1)
- 6 New Benches (3)
- 7 New Waste Receptacles (3)
- 8 Sand and Repaint Existing Sign (1)
- 9 New Sod (Hatched Areas) (1417SM)
- 10 New Double-Sided Park Sign (1)
- 11 Limit of Path Resurfacing

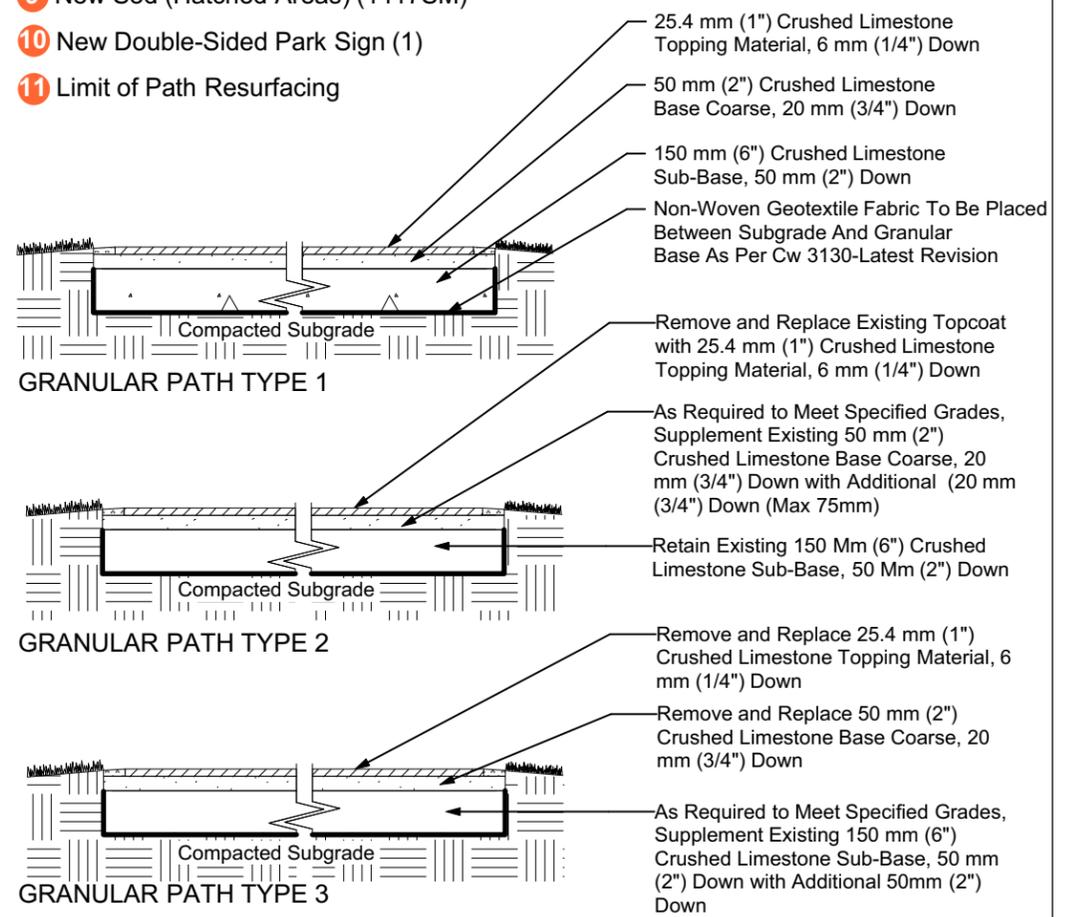

Note
1. Sub-Grade, Sub Base & Base Coarse Construction as per CW 3110

CONTRACTOR TO CONFIRM ALL DIMENSIONS AND REPORT ANY DISCREPANCIES TO CONTRACT ADMINISTRATOR PRIOR TO CONSTRUCTION. LOCATION OF UNDERGROUND STRUCTURES AS SHOWN ARE BASED ON THE BEST INFORMATION AVAILABLE BUT NO GUARANTEE IS GIVEN THAT ALL EXISTING UTILITIES ARE SHOWN OR THAT THE GIVEN LOCATIONS ARE EXACT. CONFIRMATION OF EXISTENCE AND EXACT LOCATION OF ALL SERVICES MUST BE OBTAINED FROM THE INDIVIDUAL UTILITIES BEFORE PROCEEDING WITH CONSTRUCTION.



THE CITY OF WINNIPEG
Planning, Property and Development Department
Planning and Land Use Division
Unit 15 - 30 Fort Street, Winnipeg, MB, (R3C 4X5)

DESIGNED BY	CHECKED BY
DRAWN BY IM	APPROVED BY
HORIZ. SCALE 1:500	
VERT. SCALE	
DATE April 2020	

MANAGER, PARK AND OPEN SPACES	DATE
MANAGER, PLANNING AND LAND USE DIVISION	DATE

DRAWING TITLE Morley R. Kare Park Playground Redevelopment Overall Plan
SITE ADDRESS 115 North Meadow Road

DRAWING NO. M.93-B2
BID OPPORTUNITY NO. 348-2020