



2 Concrete Play Area Edging Height Transition
NTS

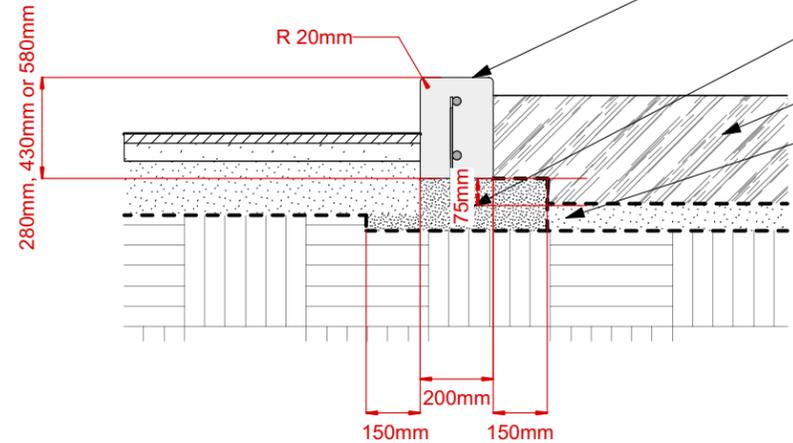

3 200mm Concrete Play Area Edging
NTS

- 200mm - 30 MPa Concrete Edging Curb
c/w 2 15m Rebar Cont. 15m Ties @ 600 o.c.
w/ min 50mm Cover
- 150 mm Compacted 20 mm (3/4" Down)
Granular Base
- Engineered Wood Fibre Safety Surface
- Non-Woven Geotextile Fabric To Be Placed
Between Subgrade And Granular Base As Per
Current CW 3130.

- NOTES**
1. All concrete edging must be chamfered.
 2. Concrete must be smooth on all sides.
 3. Concrete to be placed as per CW 3310.
 4. 25mm Deep x 3-5mm Wide Sawcuts Spaced
min. 1500 mm apart.

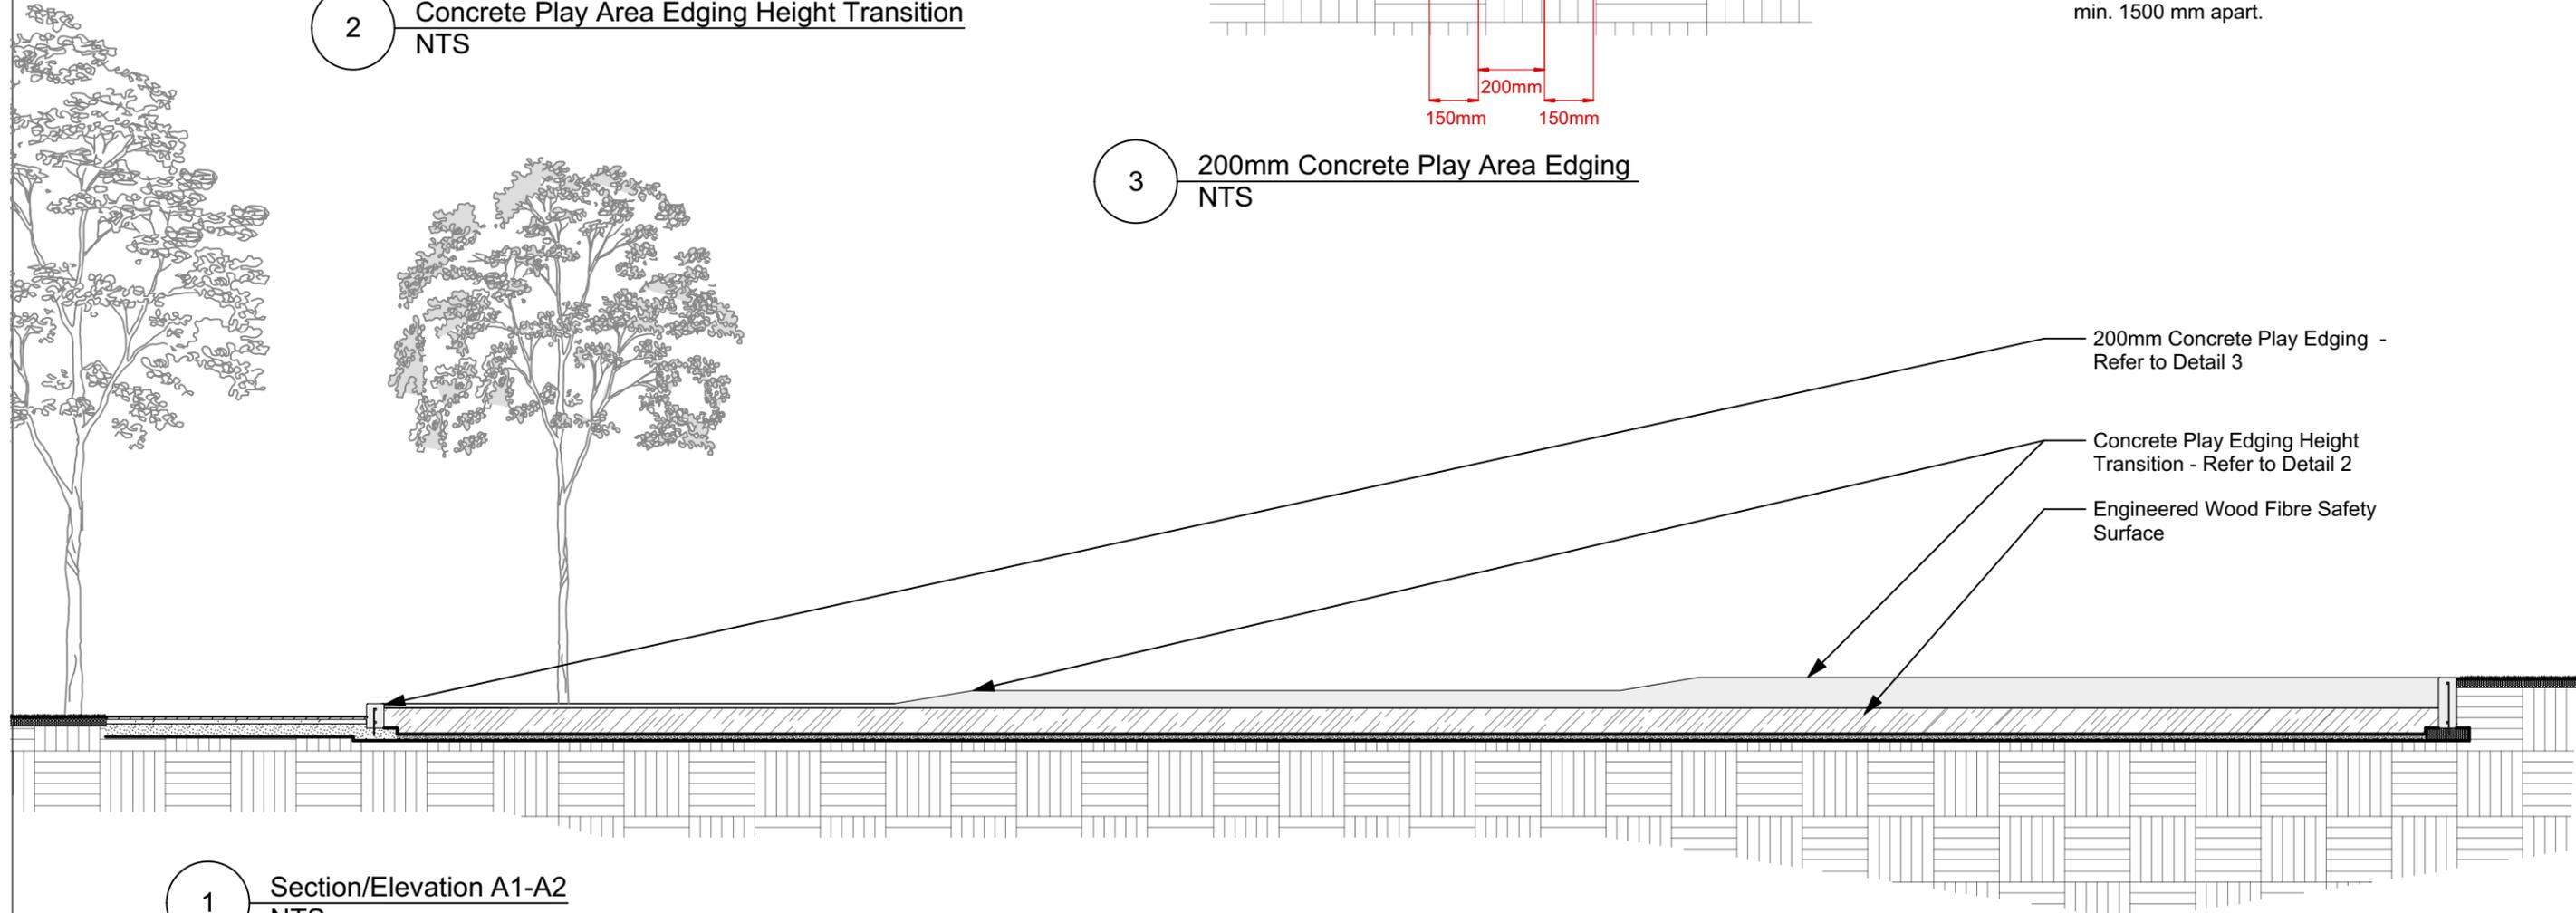

1 Section/Elevation A1-A2
NTS

- 200mm Concrete Play Edging -
Refer to Detail 3
- Concrete Play Edging Height
Transition - Refer to Detail 2
- Engineered Wood Fibre Safety
Surface

CONTRACTOR TO CONFIRM ALL DIMENSIONS AND REPORT ANY DISCREPANCIES TO CONTRACT ADMINISTRATOR PRIOR TO CONSTRUCTION. LOCATION OF UNDERGROUND STRUCTURES AS SHOWN ARE BASED ON THE BEST INFORMATION AVAILABLE BUT NO GUARANTEE IS GIVEN THAT ALL EXISTING UTILITIES ARE SHOWN OR THAT THE GIVEN LOCATIONS ARE EXACT. CONFIRMATION OF EXISTENCE AND EXACT LOCATION OF ALL SERVICES MUST BE OBTAINED FROM THE INDIVIDUAL UTILITIES BEFORE PROCEEDING WITH CONSTRUCTION.



THE CITY OF WINNIPEG
Planning, Property and Development Department
Planning and Land Use Division
Unit 15 - 30 Fort Street, Winnipeg, MB, (R3C 4X5)

DESIGNED BY	CHECKED BY	MANAGER, PARK AND OPEN SPACES	DATE
DRAWN BY IM	APPROVED BY		
HORIZ. SCALE	VERT. SCALE	MANAGER, PLANNING AND LAND USE DIVISION	DATE
DATE	April 2020		

DRAWING TITLE
**Morley R. Kare Park
Playground Redevelopment
Details**

SITE ADDRESS 115 North Meadow Road

DRAWING NO.
M.93-B4

BID OPPORTUNITY NO.
348-2020