


NOTES

1. DIMENSIONS ARE IN METRES UNLESS NOTED
2. DIMENSIONS FOR CONCRETE EDGING ARE TO OUTSIDE OF EDGING
3. ALL PATHS TO BE RESURFACED TO LOCATED IN ORIGINAL LOCATION
4. ORIGIN FOR LAYOUT IS TOP NUT ON FIRE HYDRANT (BENCH MARK 2)
5. CONTRACTOR TO VERIFY DIMENSIONS AND CONFORMANCE OF SWING AND PLAY EQUIPMENT SAFETY ZONES AND REPORT ANY DISCREPANCIES TO CONTRACT ADMINISTRATOR

RP: RADIUS POINT - REFER TO PLAY AREA LAYOUT

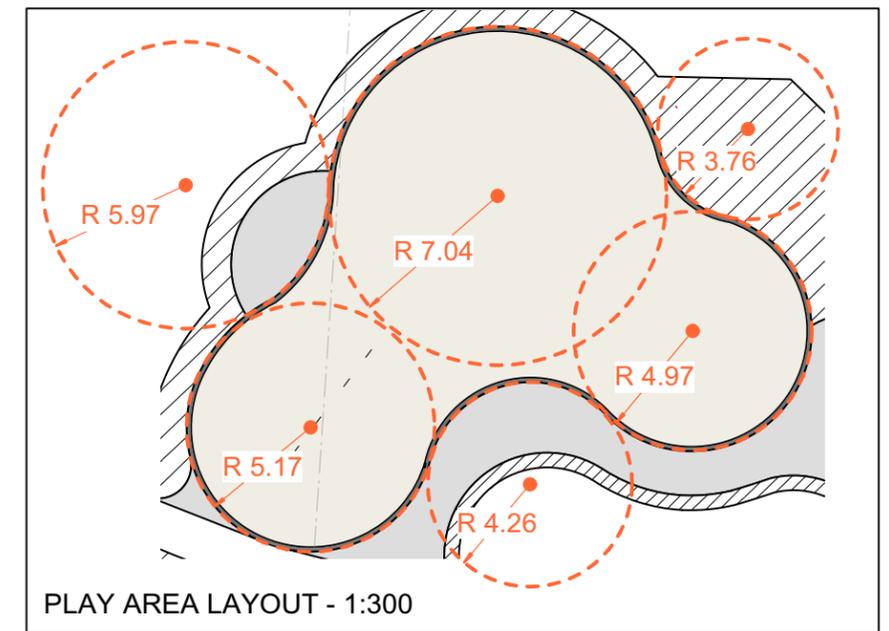

CONTRACTOR TO CONFIRM ALL DIMENSIONS AND REPORT ANY DISCREPANCIES TO CONTRACT ADMINISTRATOR PRIOR TO CONSTRUCTION. LOCATION OF UNDERGROUND STRUCTURES AS SHOWN ARE BASED ON THE BEST INFORMATION AVAILABLE BUT NO GUARANTEE IS GIVEN THAT ALL EXISTING UTILITIES ARE SHOWN OR THAT THE GIVEN LOCATIONS ARE EXACT. CONFIRMATION OF EXISTENCE AND EXACT LOCATION OF ALL SERVICES MUST BE OBTAINED FROM THE INDIVIDUAL UTILITIES BEFORE PROCEEDING WITH CONSTRUCTION.



THE CITY OF WINNIPEG
 Planning, Property and Development Department
 Planning and Land Use Division
 Unit 15 - 30 Fort Street, Winnipeg, MB, (R3C 4X5)

DESIGNED BY	CHECKED BY	MANAGER, PARK AND OPEN SPACES	DATE
DRAWN BY IM	APPROVED BY		
HORIZ. SCALE 1:400	DATE	MANAGER, PLANNING AND LAND USE DIVISION	DATE
VERT. SCALE			
DATE April 2020			

DRAWING TITLE	DRAWING NO.
Morley R. Kare Park Playground Redevelopment Layout Plan	M.93-B6
SITE ADDRESS 115 North Meadow Road	BID OPPORTUNITY NO. 348-2020