


CONTRACTOR TO CONFIRM ALL DIMENSIONS AND REPORT ANY DISCREPANCIES TO CONTRACT ADMINISTRATOR PRIOR TO CONSTRUCTION. LOCATION OF UNDERGROUND STRUCTURES AS SHOWN ARE BASED ON THE BEST INFORMATION AVAILABLE BUT NO GUARANTEE IS GIVEN THAT ALL EXISTING UTILITIES ARE SHOWN OR THAT THE GIVEN LOCATIONS ARE EXACT. CONFIRMATION OF EXISTENCE AND EXACT LOCATION OF ALL SERVICES MUST BE OBTAINED FROM THE INDIVIDUAL UTILITIES BEFORE PROCEEDING WITH CONSTRUCTION.

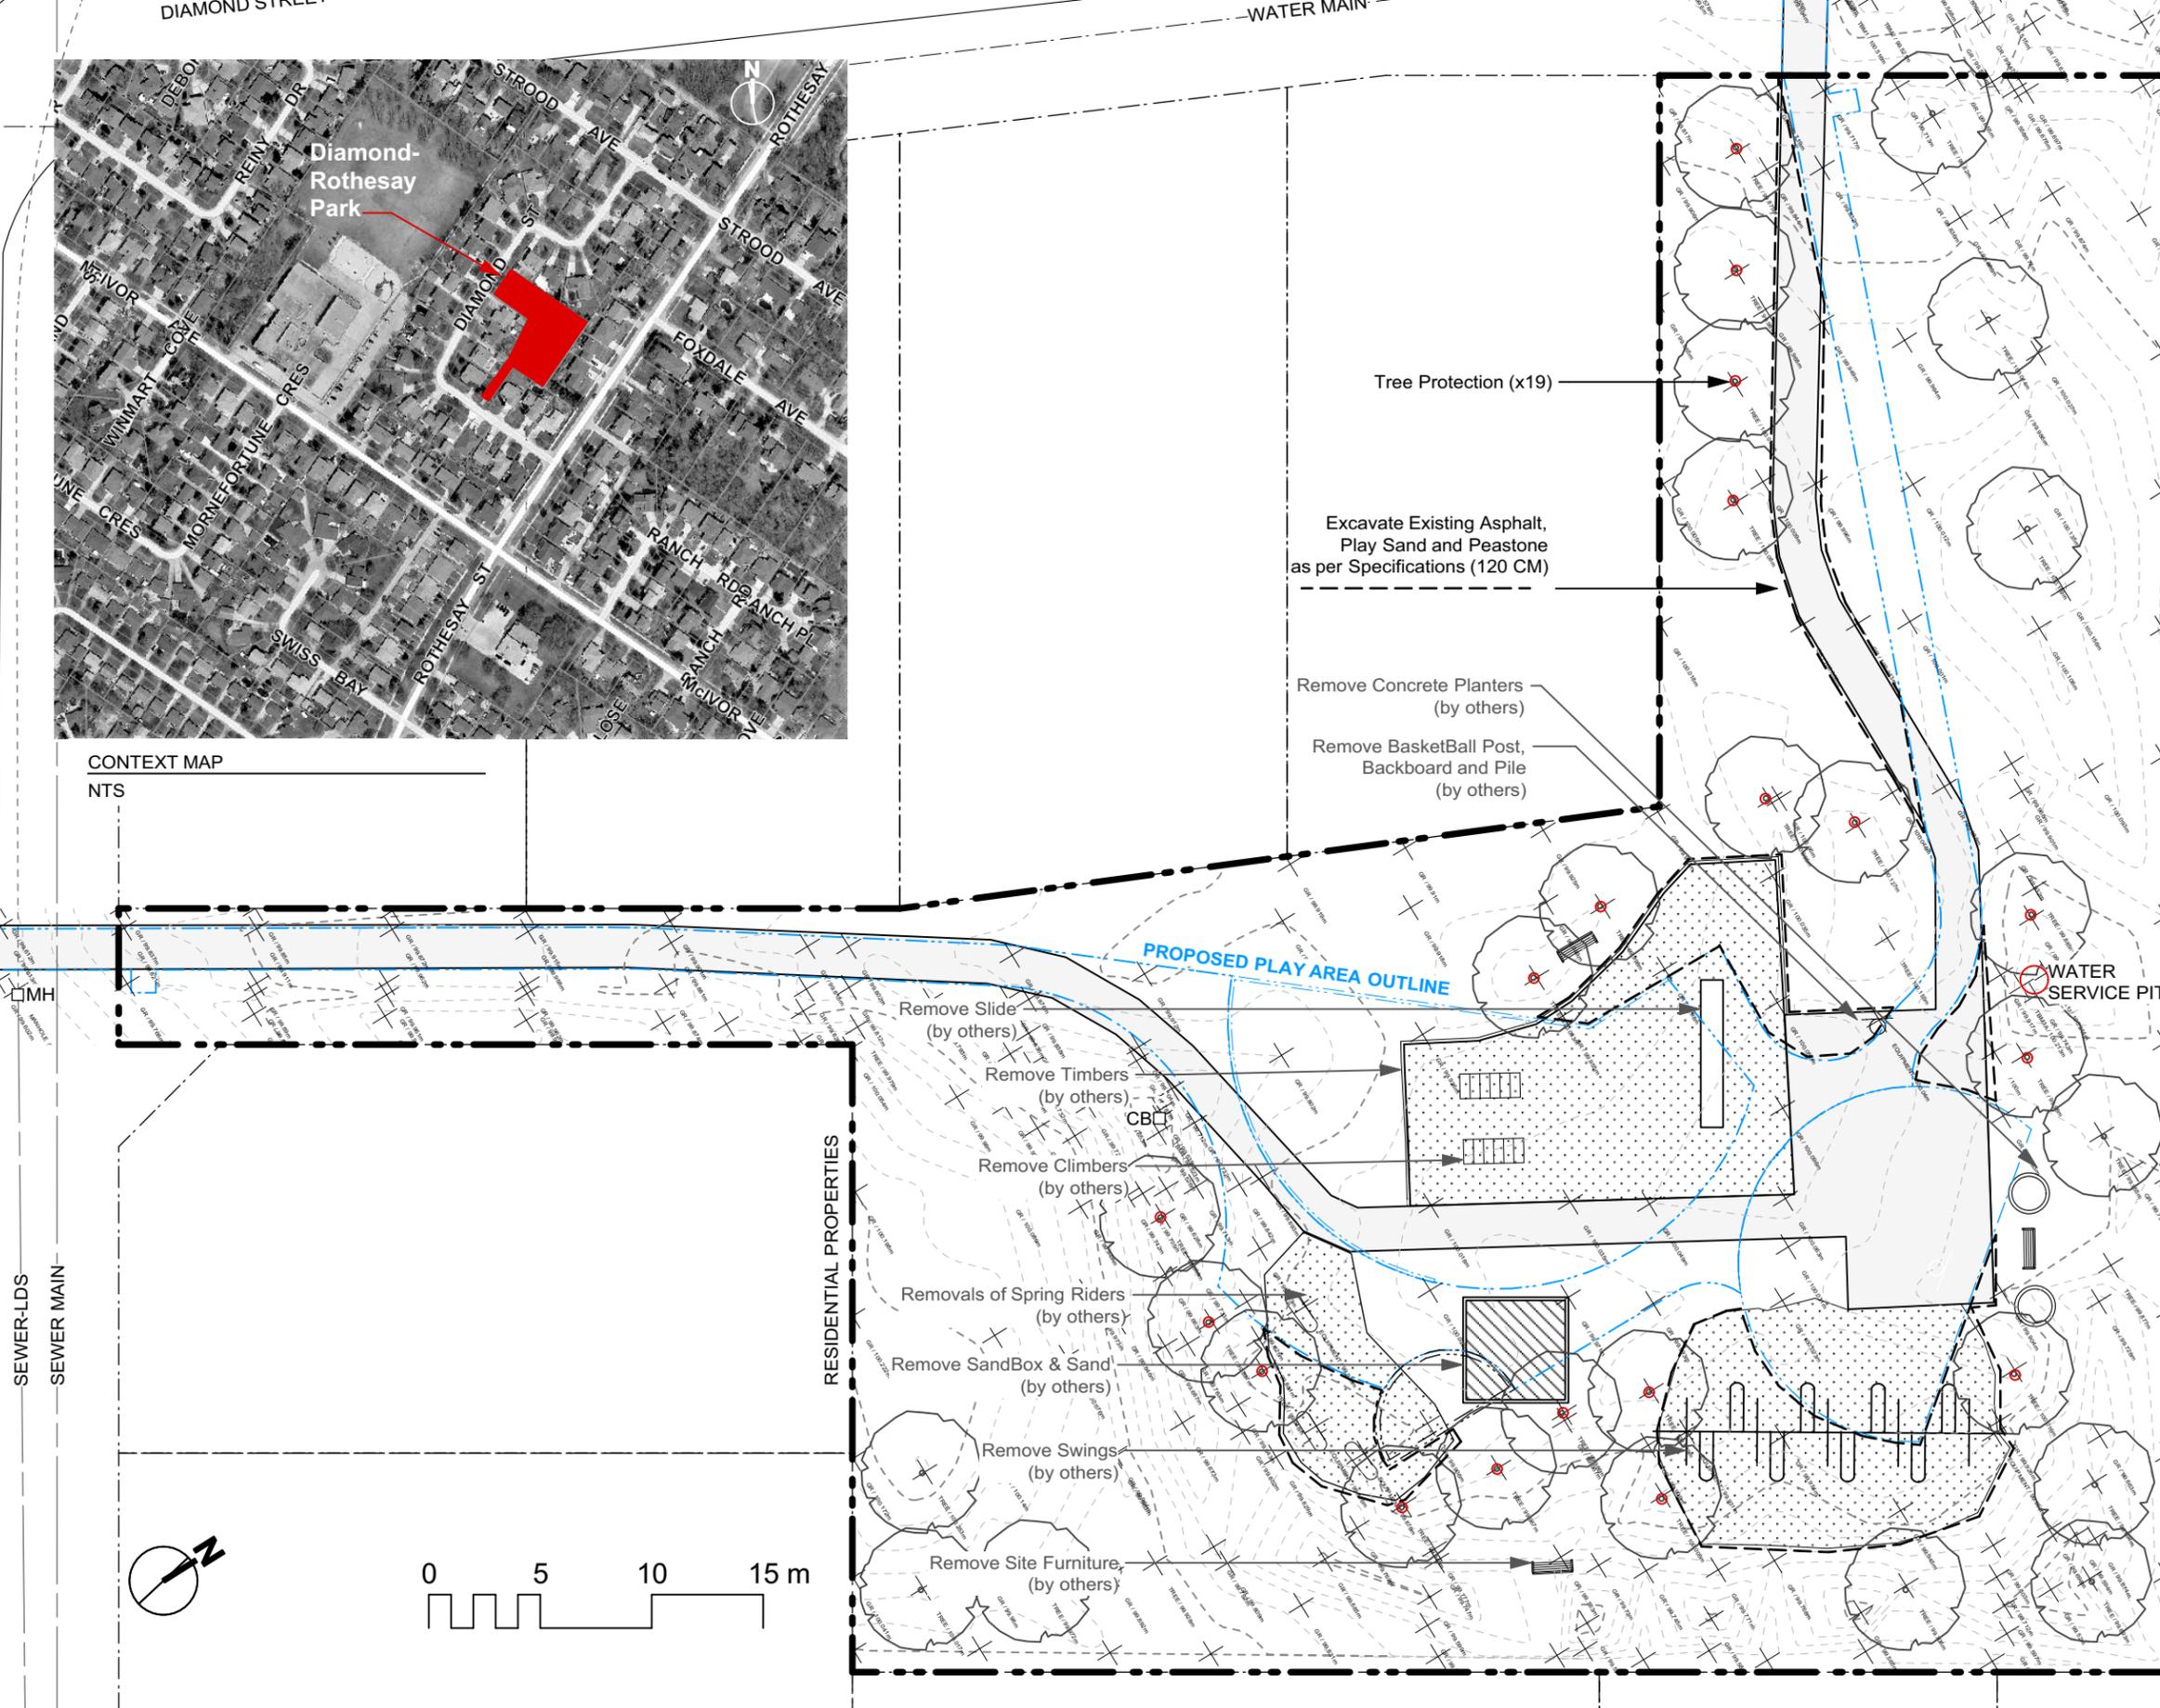

CONTEXT MAP
 NTS



DESIGNED BY	IL	CHECKED BY	
DRAWN BY	IL	APPROVED BY	
HORIZ. SCALE	1:300		
VERT. SCALE	1:300		
DATE	JULY 2020		
MANAGER, PARK AND OPEN SPACES			DATE
MANAGER, URBAN DESIGN DIVISION			DATE
DRAWING TITLE			
Diamond-Rothesay Park Playground Redevelopment			
Existing Conditions & Removals Plan			
SITE ADDRESS		DRAWING NO.	
55 Diamond Street		D.15-1	
		BID OPPORTUNITY NO.	
		365-2020	