


CONTRACTOR TO CONFIRM ALL DIMENSIONS AND REPORT ANY DISCREPANCIES TO CONTRACT ADMINISTRATOR PRIOR TO CONSTRUCTION. LOCATION OF UNDERGROUND STRUCTURES AS SHOWN ARE BASED ON THE BEST INFORMATION AVAILABLE BUT NO GUARANTEE IS GIVEN THAT ALL EXISTING UTILITIES ARE SHOWN OR THAT THE GIVEN LOCATIONS ARE EXACT. CONFIRMATION OF EXISTENCE AND EXACT LOCATION OF ALL SERVICES MUST BE OBTAINED FROM THE INDIVIDUAL UTILITIES BEFORE PROCEEDING WITH CONSTRUCTION.


**NOTES**

1. DIMENSIONS ARE IN METRES UNLESS NOTED
2. DIMENSIONS FOR CONCRETE EDGING ARE TO OUTSIDE OF EDGING
3. RED DIMENSIONS INDICATE SITE FURNITURE PLACEMENT
4. ORIGIN FOR LAYOUT IS CENTER POINT OF WATER SERVICE COVER
5. CONTRACTOR TO VERIFY DIMENSIONS AND CONFORMANCE OF SWING AND PLAY EQUIPMENT SAFETY ZONES AND REPORT ANY DISCREPANCIES TO CONTRACT ADMINISTRATOR

RP: RADIUS POINT

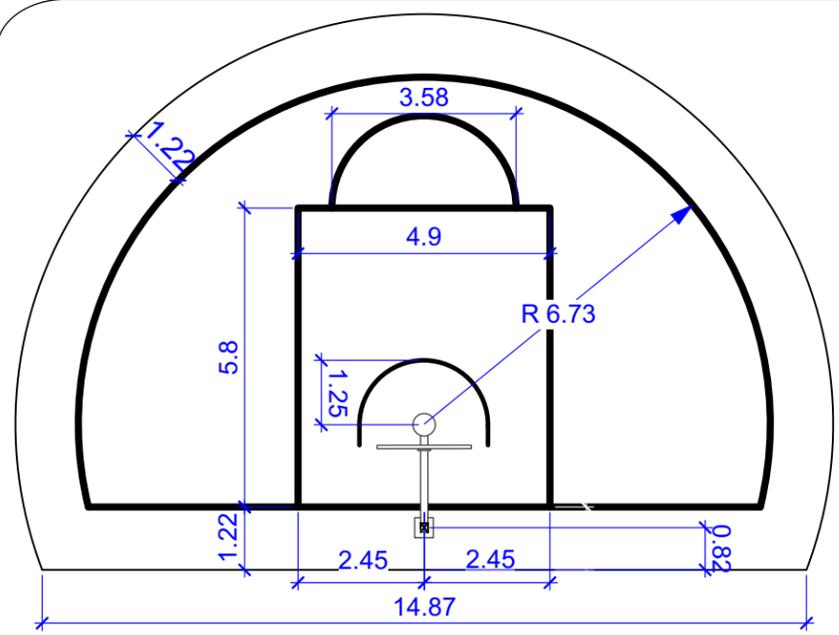

LINE PAINTING LAYOUT

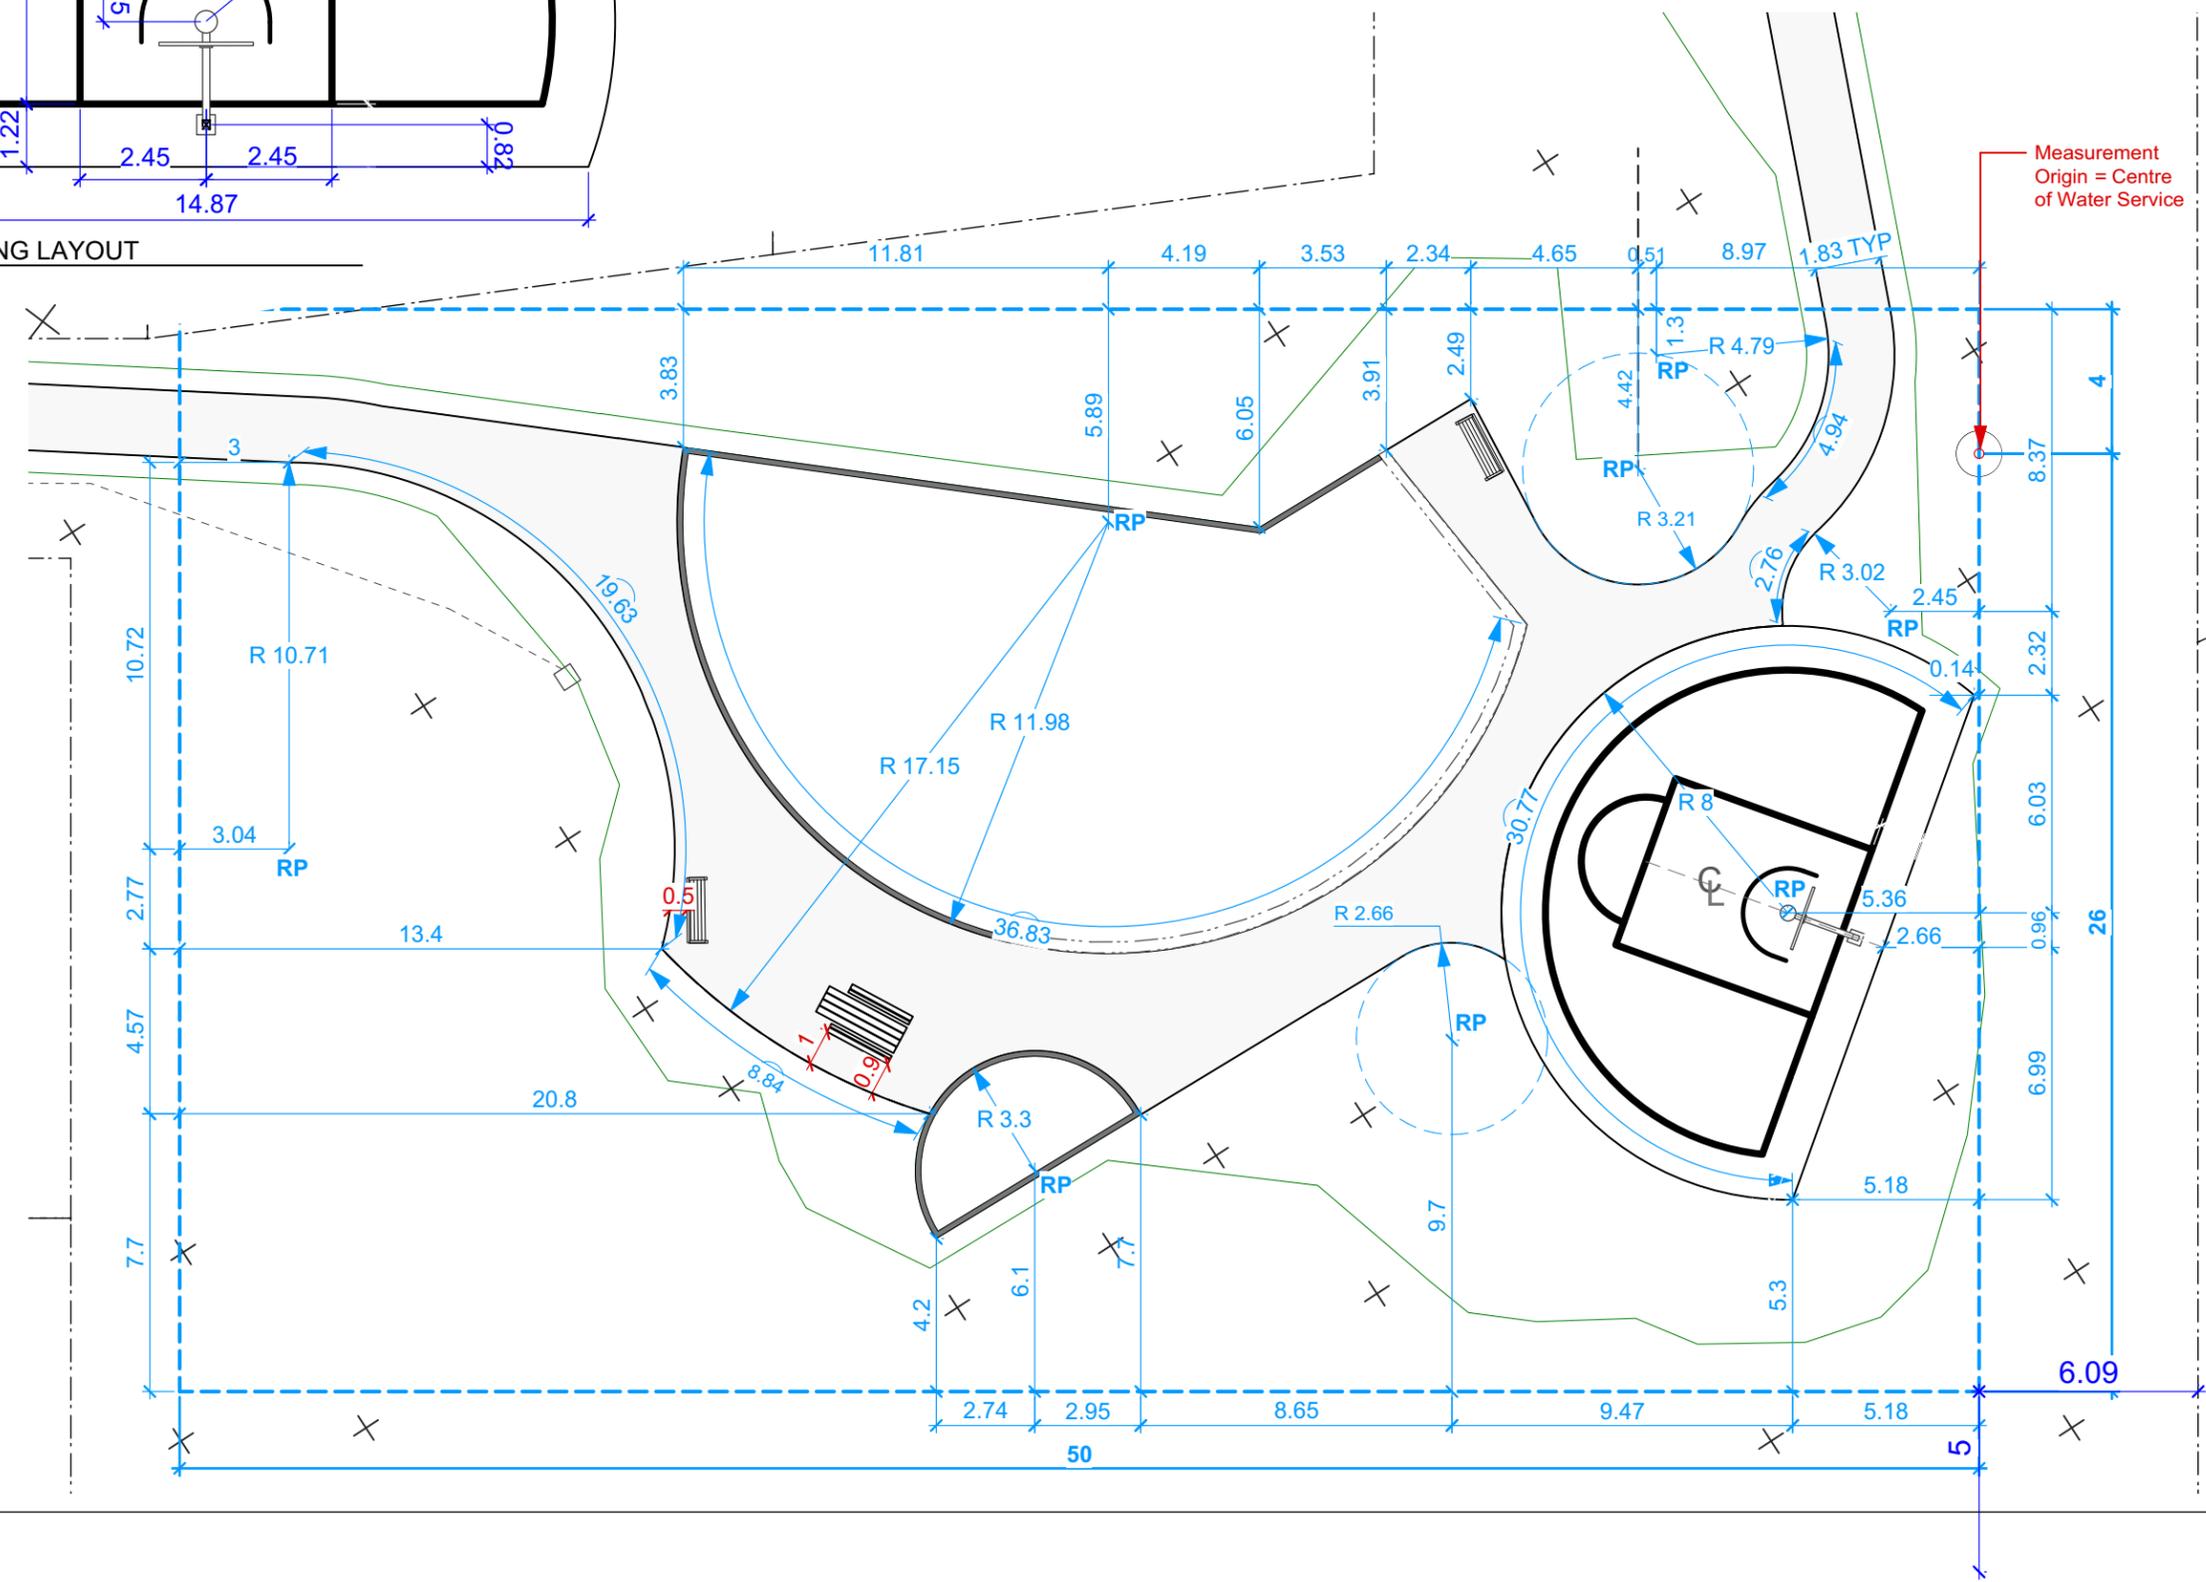

DESIGNED BY	IL	CHECKED BY	
DRAWN BY	IL	APPROVED BY	
HORIZ. SCALE	1:200		
VERT. SCALE	1:200		
DATE	JUNE 2020		
MANAGER, PARK AND OPEN SPACES		DATE	
MANAGER, URBAN DESIGN DIVISION		DATE	
DRAWING TITLE Diamond-Rothesay Park Playground Redevelopment Layout Plan			
SITE ADDRESS 55 Diamond Street		DRAWING NO. D.15-4 BID OPPORTUNITY NO. 365-2020	