


APPENDIX C
TRAFFIC MANAGEMENT PLANS

ARCHIBALD STREET

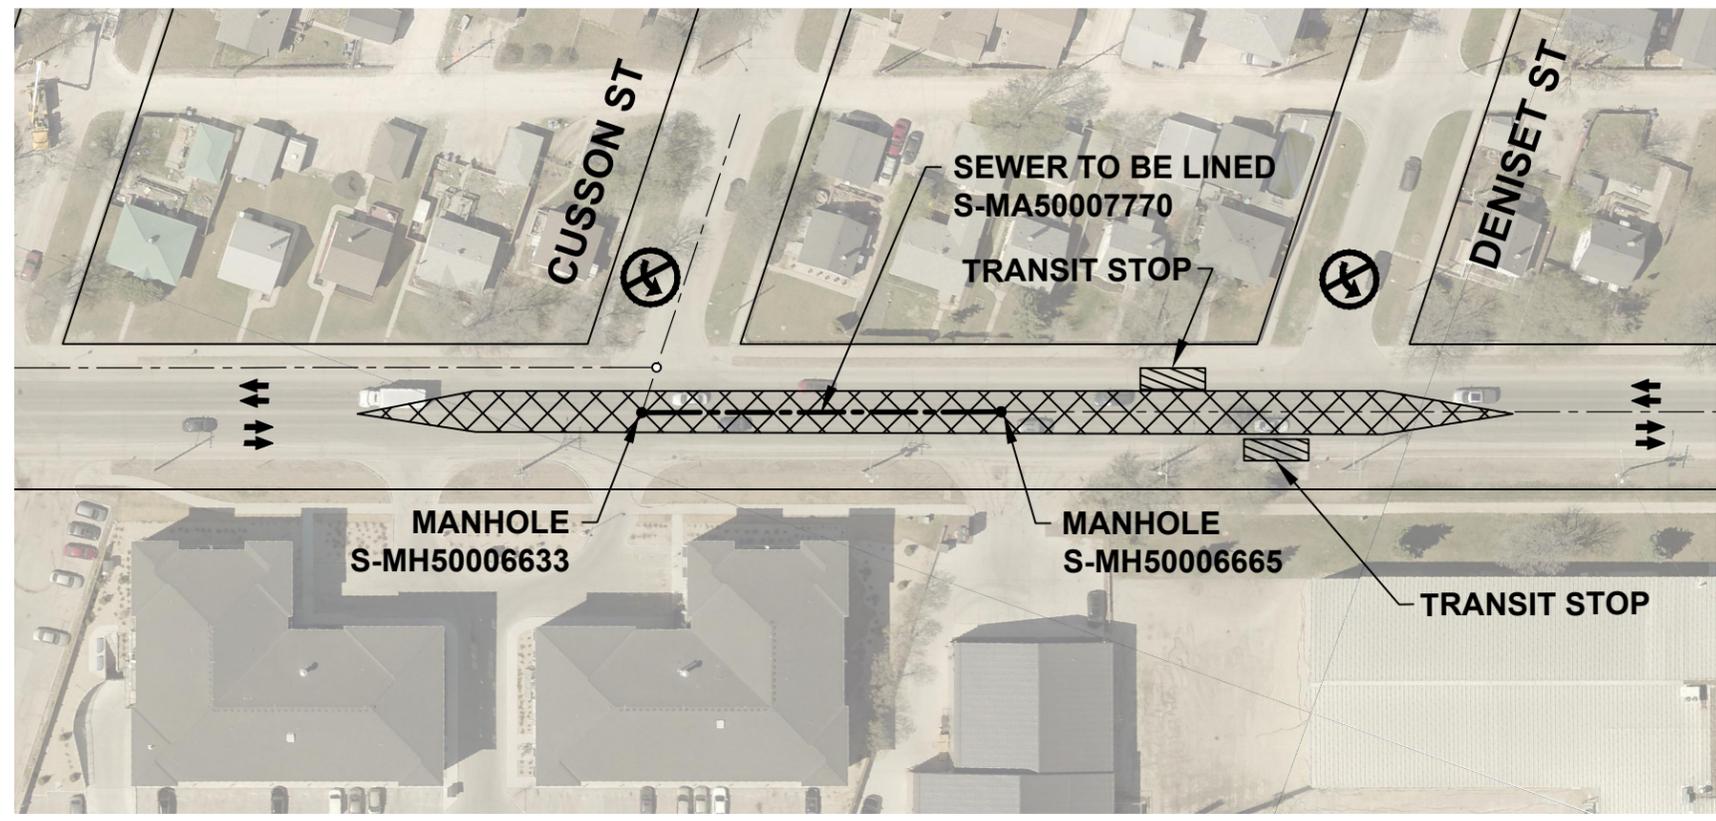

LEGEND:

- LANE CLOSURES ALLOWED DURING NON-PEAK HOURS
- TRAFFIC FLOW

NOTES:

1. MAINTAIN A MINIMUM OF ONE LANE OF TRAFFIC IN THE NORTHBOUND AND SOUTHBOUND LANES ON ARCHIBALD STREET AT ALL TIMES DURING CONSTRUCTION. NO LANE CLOSURES WILL BE PERMITTED DURING PEAK HOURS.
2. PEAK HOURS ARE MONDAY TO FRIDAY 0700 HRS TO 0900 HRS AND FROM 1500 HRS TO 1800 HRS.
3. IF THE INSTALLATION OF THE LINER CANNOT BE COMPLETED WITHIN NON-PEAK HOURS, LINER INSTALLATION WILL HAVE TO BE COMPLETED DURING EVENINGS OR ON WEEKENDS.
4. INTERSECTING STREETS AND PRIVATE APPROACH ACCESS SHALL BE MAINTAINED AS SHOWN.
5. CONSTRUCTION STAGING IN ACCORDANCE WITH THE 2019 EDITION OF THE CITY OF WINNIPEG "MANUAL OF TEMPORARY TRAFFIC CONTROL IN WORK AREAS ON CITY STREETS".
6. MAINTAIN EXISTING DRAINAGE AND INSTALL PROPOSED DRAINAGE APPURTENANCES AS REQUIRED DURING THE APPROPRIATE STAGES AND AS DIRECTED BY THE CONTRACT ADMINISTRATOR.
7. IF REQUIRED, TO FACILITATE MANHOLE REMOVAL, SAWCUT EXISTING PAVEMENT (FULL DEPTH) PRIOR TO REMOVAL.
8. MAINTAIN PEDESTRIAN ACCESS TO ALL BUSINESSES.
9. ERECT AND MAINTAIN FENCE BETWEEN PEDESTRIANS AND CONSTRUCTION AREAS.
10. CONSTRUCTION SHALL NOT INTERFERE WITH TRANSIT STOPS AT ANY TIME.
11. NO LEFT TURNS FROM CUSSON ST AND DENSET ST SHALL BE ALLOWED.

METRIC
 WHOLE NUMBERS INDICATE MILLIMETRES
 DECIMALIZED NUMBERS INDICATE METRES



2020 SEWER RENEWALS BY CIPP LINING
 (LARGE DIAMETER) - CONTRACT 3
TRAFFIC MANAGEMENT PLANS
 TENDER NO. 43-2020
ARCHIBALD STREET



| |
|---------------------------|
| SCALE 1:1000 |
| DATE February 24, 2020 |
| FIGURE NO. 01 |

11"x17" SIZE 279.4mm x 431.8mm

PLOT: 2/26/2020 8:34:47 AM

FILE NAME: 1905695 - Traffic Management.dwg Saved By: jhines

OSBORNE STREET

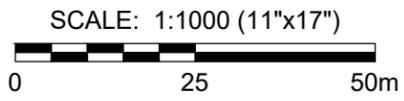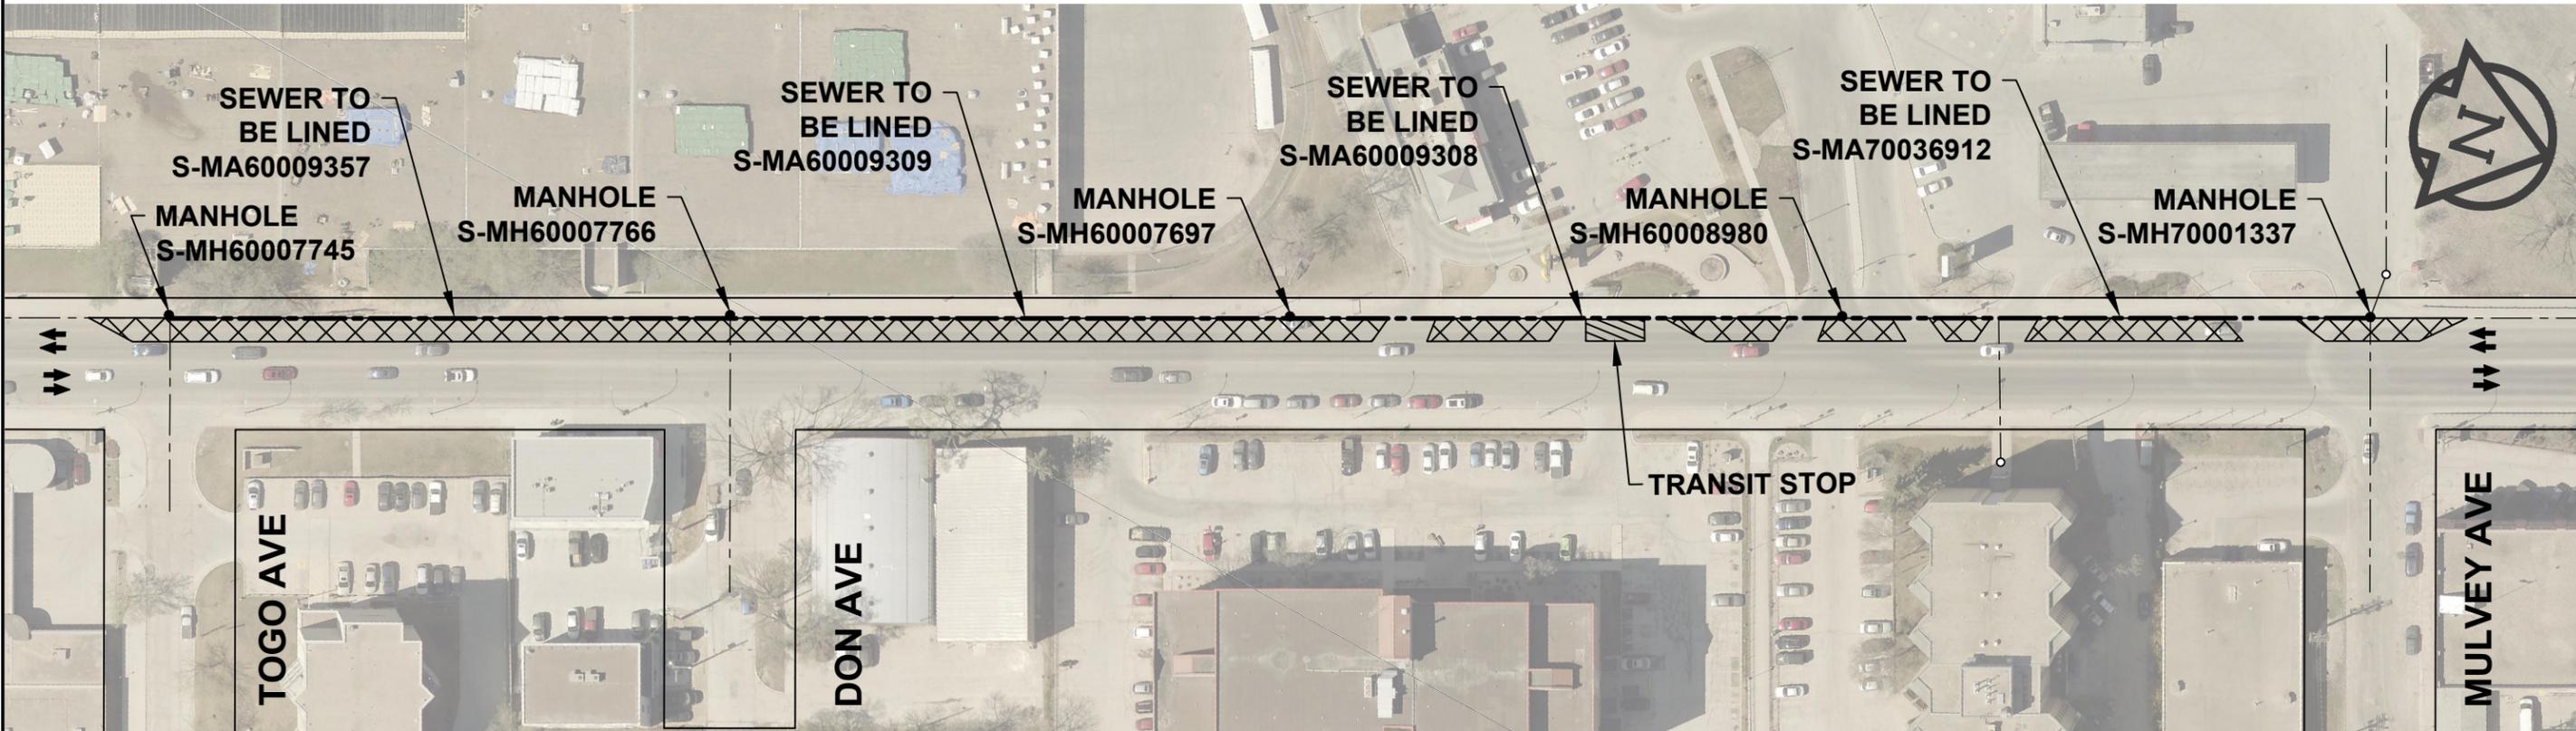

LEGEND:

- LANE CLOSURES ALLOWED DURING NON-PEAK HOURS
- TRAFFIC FLOW

NOTES:

1. MAINTAIN A MINIMUM OF ONE LANE OF TRAFFIC IN THE NORTHBOUND AND SOUTHBOUND LANES ON OSBORNE STREET AT ALL TIMES DURING CONSTRUCTION. NO LANE CLOSURES WILL BE PERMITTED DURING PEAK HOURS.
2. PEAK HOURS ARE MONDAY TO FRIDAY 0700 HRS TO 0900 HRS AND FROM 1500 HRS TO 1800 HRS.
3. IF THE INSTALLATION OF THE LINER CANNOT BE COMPLETED WITHIN NON-PEAK HOURS, LINER INSTALLATION WILL HAVE TO BE COMPLETED DURING EVENINGS OR ON WEEKENDS.
4. INTERSECTING STREETS AND PRIVATE APPROACH ACCESS SHALL BE MAINTAINED AS SHOWN.
5. CONSTRUCTION STAGING IN ACCORDANCE WITH THE 2019 EDITION OF THE CITY OF WINNIPEG "MANUAL OF TEMPORARY TRAFFIC CONTROL IN WORK AREAS ON CITY STREETS".
6. MAINTAIN EXISTING DRAINAGE AND INSTALL PROPOSED DRAINAGE APPURTENANCES AS REQUIRED DURING THE APPROPRIATE STAGES AND AS DIRECTED BY THE CONTRACT ADMINISTRATOR.
7. IF REQUIRED, TO FACILITATE MANHOLE REMOVAL, SAWCUT EXISTING PAVEMENT (FULL DEPTH) PRIOR TO REMOVAL.
8. MAINTAIN PEDESTRIAN ACCESS TO ALL BUSINESSES.
9. ERECT AND MAINTAIN FENCE BETWEEN PEDESTRIANS AND CONSTRUCTION AREAS.
10. CONSTRUCTION SHALL NOT INTERFERE WITH TRANSIT STOPS AT ANY TIME.
11. INSTALL RAMPS FOR BYPASS HOSES TO ALLOW ACCESS TO APPROACHES WHERE REQUIRED.

METRIC
 WHOLE NUMBERS INDICATE MILLIMETRES
 DECIMALIZED NUMBERS INDICATE METRES



2020 SEWER RENEWALS BY CIPP LINING
 (LARGE DIAMETER) - CONTRACT 3
TRAFFIC MANAGEMENT PLANS
 TENDER NO. 43-2020
OSBORNE STREET

| |
|---------------------------|
| SCALE 1:1000 |
| DATE February 24, 2020 |
| FIGURE NO. 02 |