
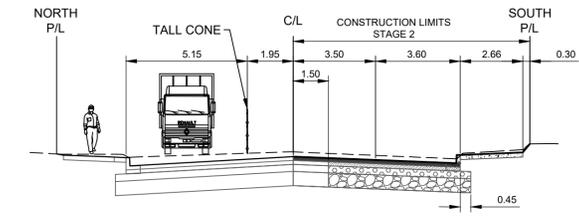
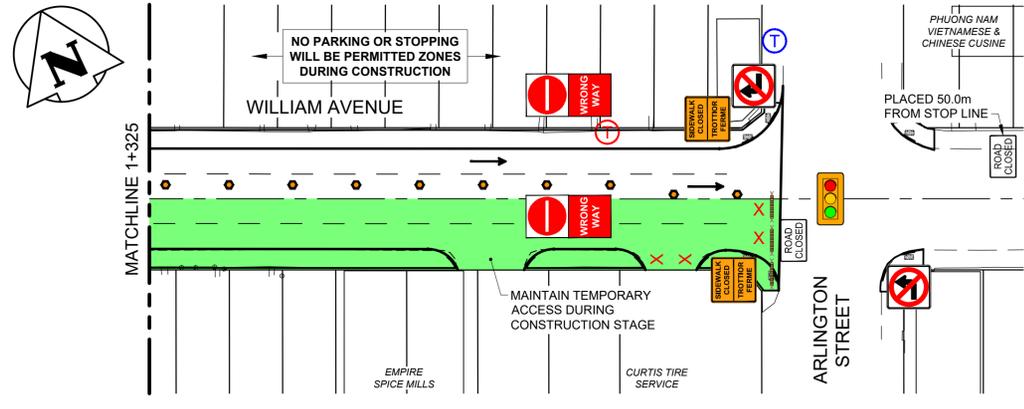


CONSTRUCTION STAGE 1
SCALE 1:500

NOTES

1. REQUIRED REGULATORY SIGNS TO BE PLACED BY THE CONTRACTOR ARE NOT SHOWN FOR ILLUSTRATION.
2. ALL TEMPORARY SIGNAGE AND TRAFFIC CONTROL TO BE IN ACCORDANCE WITH THE LATEST EDITION OF THE CITY OF WINNIPEG'S "MANUAL OF TEMPORARY TRAFFIC CONTROL ON CITY STREETS".
3. MAINTAIN A MINIMUM OF ONE LANE EASTBOUND TRAFFIC AND MAINTAIN PEDESTRIAN ACCESS ON ONE SIDE AT ALL TIMES DURING CONSTRUCTION.
4. INTERSECTING STREETS AND PRIVATE APPROACHES SHALL BE MAINTAINED AS INDICATED IN THE STAGING PLANS.
5. STAGE 1 EXCAVATION SHALL EXTEND 1.50m INTO THE WESTBOUND CENTER LANE AND PERMANENT SUB-BASE/BASE STRUCTURE INSTALLED, IN ADDITION TO THE EASTBOUND LANES, WHILE MAINTAINING REQUIRED TRAFFIC.
6. SAWCUT EXISTING PAVEMENT FULL DEPTH PRIOR TO REMOVAL TO ENSURE INTEGRITY OF REMAINING PAVEMENT LEFT OPEN TO TRAFFIC.

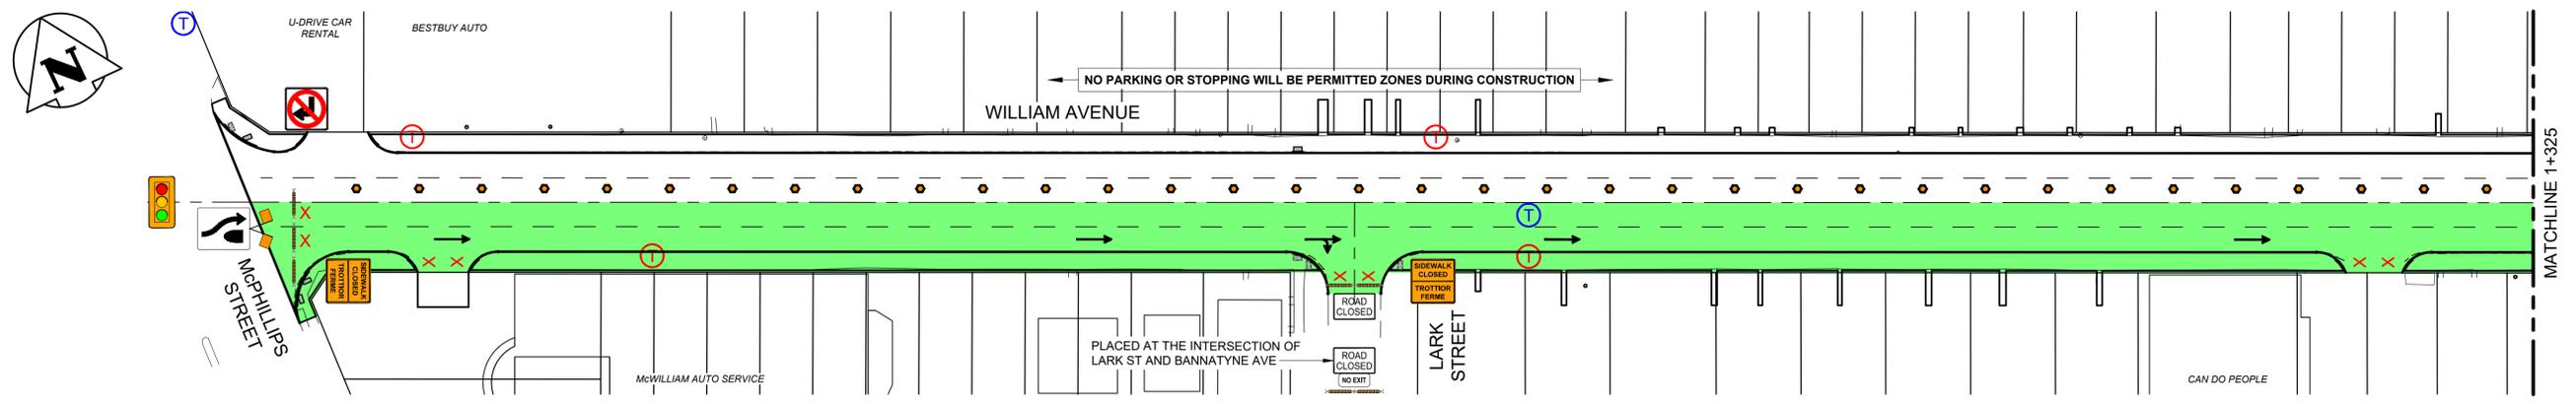

CONSTRUCTION STAGE 2
SCALE 1:500

LEGEND

- CONSTRUCTION LIMITS STAGE 1
- CONSTRUCTION LIMITS STAGE 2
- TEMPORARILY CLOSED TRANSIT STOP
- TEMPORARILY CLOSED TRANSIT STOP
- TRAFFIC FLOW
- X LANE CLOSED TO TRAFFIC
- TALL CONE

METRIC
WHOLE NUMBERS INDICATE MILLIMETRES
DECIMALIZED NUMBERS INDICATE METRES

WARNING
IF POWER EQUIPMENT OR EXPLOSIVES ARE TO BE USED FOR EXCAVATION ON THIS PROJECT THE CONTRACTOR MUST:
1) NOTIFY THE GAS COMPANY OF THE PROPOSED LOCATION OF EXCAVATION.
2) TAKE PRECAUTION TO AVOID DAMAGE TO GAS COMPANY INSTALLATIONS.
SEE PROVINCIAL REGULATION 140/92 FOR DETAILS

ENGINEERS GEOSCIENTISTS MANITOBA
Certificate of Authorization
Stantec Consulting Ltd.
No. 1301

LOCATION APPROVED UNDERGROUND STRUCTURES			
SUPV. U/G STRUCTURES COMMITTEE	DATE		
NOTE: LOCATION OF UNDERGROUND STRUCTURES AS SHOWN ARE BASED ON THE BEST INFORMATION AVAILABLE BUT NO GUARANTEE IS GIVEN THAT ALL EXISTING UTILITIES ARE SHOWN OR THAT THE GIVEN LOCATIONS ARE EXACT. CONFIRMATION OF EXISTENCE AND EXACT LOCATION OF ALL SERVICES MUST BE OBTAINED FROM THE INDIVIDUAL UTILITIES BEFORE PROCEEDING WITH CONSTRUCTION.			

NO.	REVISIONS	DATE	BY	DATE
2	ISSUED FOR TENDER	21.03.05	S.R.S.	
1	ISSUED FOR PM CITY REVIEW	21.02.11	S.R.S.	
0	ISSUED FOR PRELIMINARY REVIEW	20.07.10	S.R.S.	
				20.08.14

Stantec
500 - 311 Portage Avenue, Winnipeg M8 Canada
www.stantec.com

DESIGNED BY: M.E.E.	CHECKED BY: J.D.D.
DRAWN BY: A.M.	APPROVED BY: S.R.S.
HOR. SCALE: 1:500	
VERTICAL:	
RELEASED FOR CONSTRUCTION:	DATE:

PRELIMINARY DRAWING
NOT TO BE USED FOR CONSTRUCTION

THE CITY OF WINNIPEG
PUBLIC WORKS DEPARTMENT
ENGINEERING DIVISION

2021-2022 - SELKIRK AVE AND WILLIAM AVE
PAVEMENT RENEWALS
WILLIAM AVENUE
McPHILLIPS STREET TO ARLINGTON STREET
CONSTRUCTION STAGING

SHEET 29 OF 29
CAD FILE DRAWING NUMBER 08150c-730.dwg
CITY DRAWING NUMBER P-3534-9

V:\1137\active\1137081\0\0300_drawing\0302_prel\Files\02_civil\08150c-730.dwg
 2021/08/24 10:15 AM P:\1137\1137081