


NOTES

1. Dimensions are in metres unless otherwise noted.
2. Layout to be performed by Contractor using CAD file provided by Contract Administrator.
3. Layout origins to be top of footing of shelter column (TBM1) and nut on bridge railing (TBM2)



TBM1: Southwest corner of footing of southwest shelter column

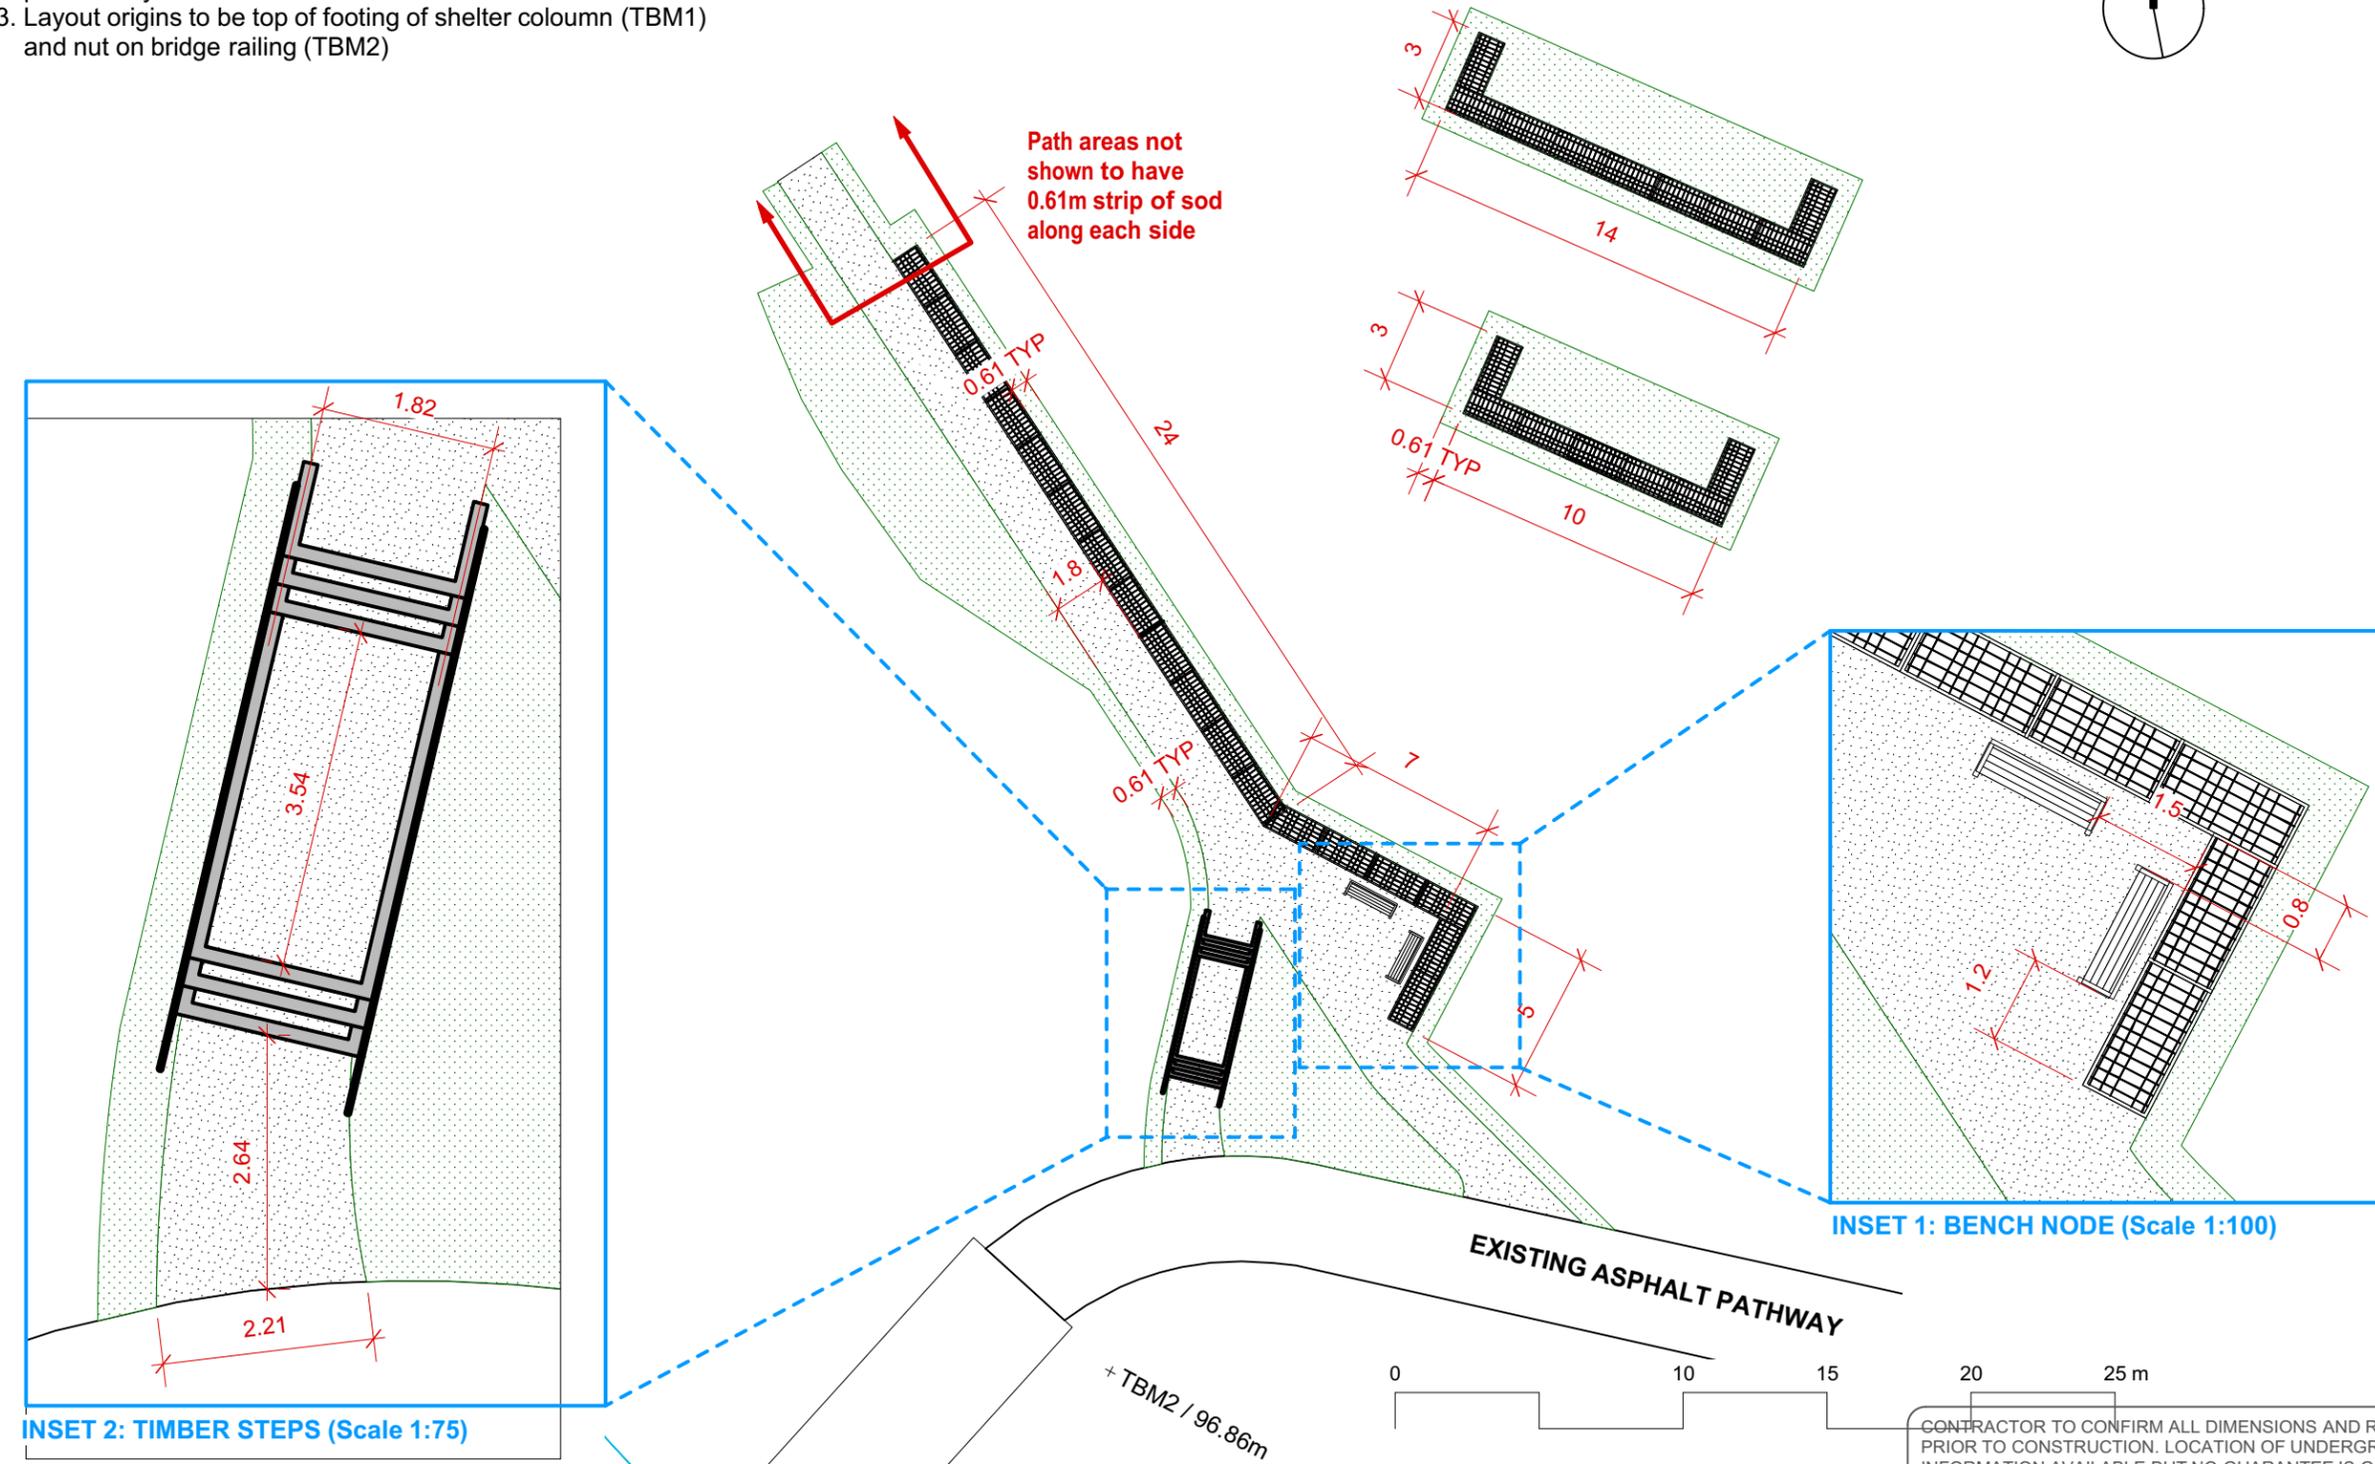

TBM2: Northeast nut of railing on east side of the bridge

CONTRACTOR TO CONFIRM ALL DIMENSIONS AND REPORT ANY DISCREPANCIES TO CONTRACT ADMINISTRATOR PRIOR TO CONSTRUCTION. LOCATION OF UNDERGROUND STRUCTURES AS SHOWN ARE BASED ON THE BEST INFORMATION AVAILABLE BUT NO GUARANTEE IS GIVEN THAT ALL EXISTING UTILITIES ARE SHOWN OR THAT THE GIVEN LOCATIONS ARE EXACT. CONFIRMATION OF EXISTENCE AND EXACT LOCATION OF ALL SERVICES MUST BE OBTAINED FROM THE INDIVIDUAL UTILITIES BEFORE PROCEEDING WITH CONSTRUCTION.



THE CITY OF WINNIPEG
 Planning, Property and Development Department
 Planning and Land Use Division
 Unit 15 - 30 Fort Street, Winnipeg, MB, (R3C 4X5)

DESIGNED BY	IM	CHECKED BY	
DRAWN BY	IM	APPROVED BY	
HORIZ. SCALE	1:250		
VERT. SCALE			
DATE	June 2020		

MANAGER, PARK AND OPEN SPACES	DATE
MANAGER, PLANNING AND LAND USE DIVISION	DATE

DRAWING TITLE	
VAN WALLEGHEM PARK PATHWAY IMPROVEMENTS Layout Plan	
SITE ADDRESS	37 Lindenwood Drive West

DRAWING NO.	V.7-K
BID OPPORTUNITY NO.	476 -2020