



REFER TO INSET 3

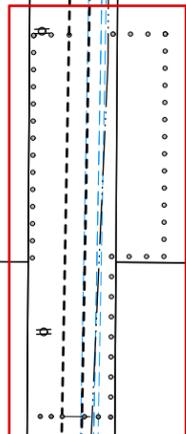



REFER TO INSET 1

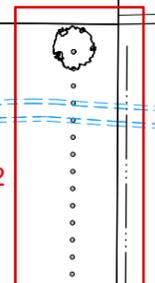


REFER TO INSET 2

**LEGEND**


- Existing Coniferous Tree
- Existing Deciduous Tree
- Existing Water Main
- Existing Sewer Main
- Existing Hydro Access (Granular)
- Existing Hydro Pole
- Outline of Proposed Design

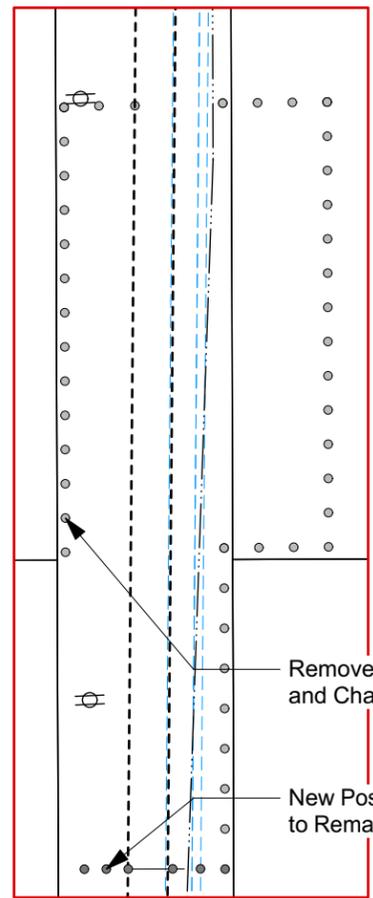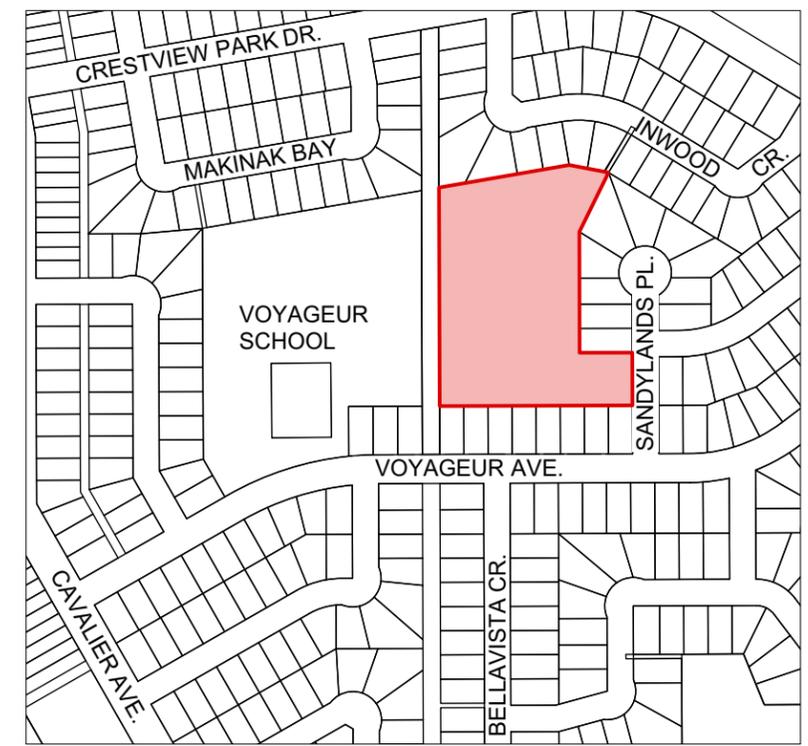


INSET 1

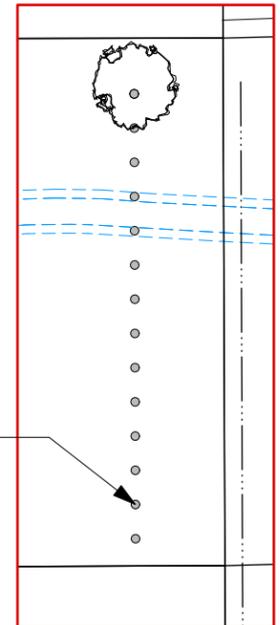

INSET 2

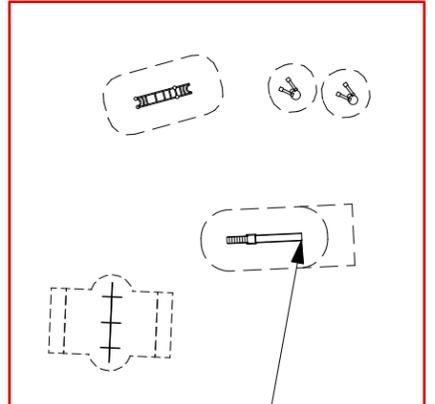

INSET 3

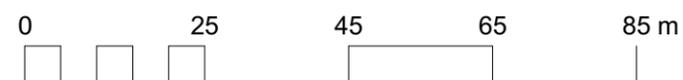

Remove Existing Play Equipment, Foundations and Safety Surface to Min. 150mm Below Finished Grade:  
 1 swing set  
 2 spring toys  
 1 climber  
 1 slide

CONTRACTOR TO CONFIRM ALL DIMENSIONS AND REPORT ANY DISCREPANCIES TO CONTRACT ADMINISTRATOR PRIOR TO CONSTRUCTION. LOCATION OF UNDERGROUND STRUCTURES AS SHOWN ARE BASED ON THE BEST INFORMATION AVAILABLE BUT NO GUARANTEE IS GIVEN THAT ALL EXISTING UTILITIES ARE SHOWN OR THAT THE GIVEN LOCATIONS ARE EXACT. CONFIRMATION OF EXISTENCE AND EXACT LOCATION OF ALL SERVICES MUST BE OBTAINED FROM THE INDIVIDUAL UTILITIES BEFORE PROCEEDING WITH CONSTRUCTION.



THE CITY OF WINNIPEG  
 Planning, Property and Development Department  
 Planning and Land Use Division  
 Unit 15 - 30 Fort Street, Winnipeg, MB, (R3C 4X5)

DESIGNED BY	CHECKED BY
DRAWN BY IM	APPROVED BY
HORIZ. SCALE 1:1000	DATE August 2020
VERT. SCALE	

MANAGER, PARK AND OPEN SPACES	DATE
MANAGER, PLANNING AND LAND USE DIVISION	DATE

DRAWING TITLE <b>Voyageur Park: Park Improvements Existing Conditions and Removals</b>
SITE ADDRESS 71 Voyageur Ave

DRAWING NO. <b>V.12-C1</b>
BID OPPORTUNITY NO. 553-2020