

TITLE


PROPOSED FENCE INSTALLATION BETWEEN AT PATH AND CN (PLAN)

PROJECT NO.

163611

DRAWING NO.

REF-038

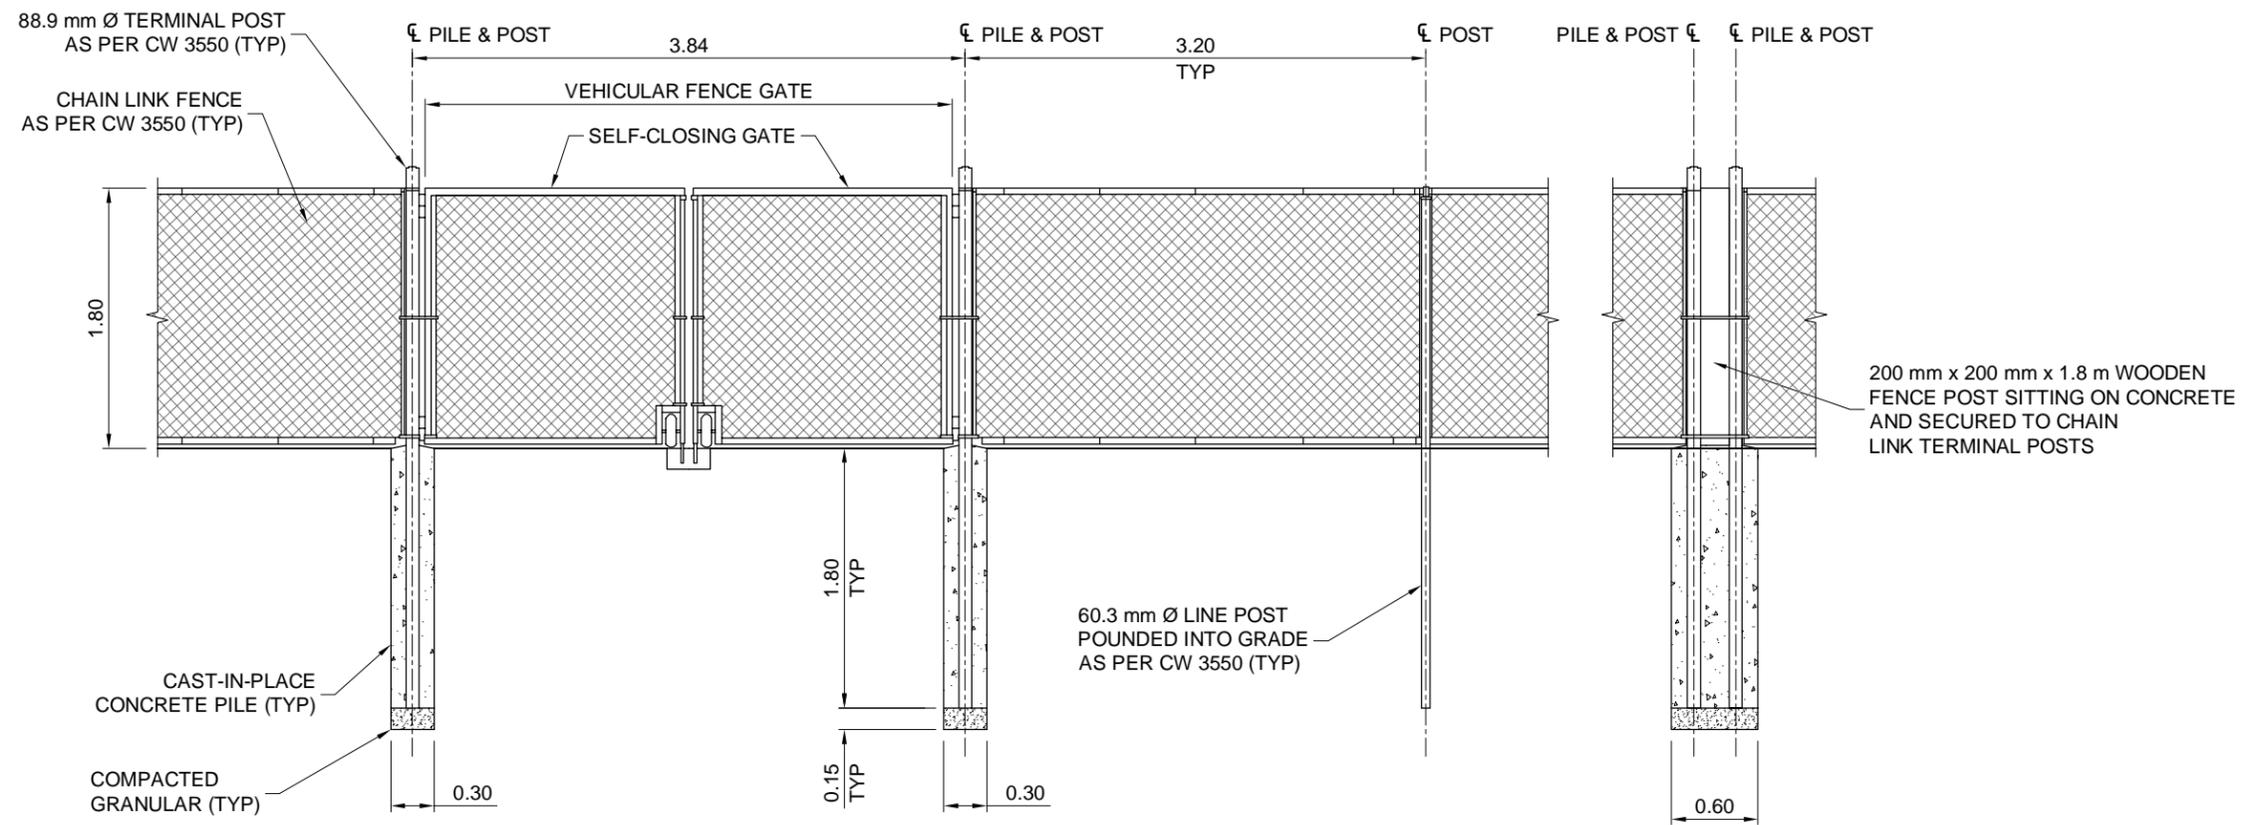

CONSTRUCTION NOTES:

1. ALL WORK AND MATERIALS TO BE IN ACCORDANCE WITH LATEST REVISION OF THE CITY OF WINNIPEG STANDARD CONSTRUCTION SPECIFICATIONS.
2. LEGAL PLAN AND UNDERGROUND INFORMATION FROM CITY OF WINNIPEG LBIS. CONTRACTOR TO VERIFY ALL UNDERGROUNDS IN THE FIELD.
3. CONTRACTOR TO TAKE PRECAUTIONARY STEPS TO AVOID DAMAGE FROM CONSTRUCTION ACTIVITIES TO LOT 16 DRAIN, AQUEDUCT AND FEEDER MAIN AS SHOWN ON THE DRAWINGS.
4. LOCATION OF EXISTING SERVICES TO BE CONFIRMED IN THE FIELD BY THE CONTRACTOR.



TITLE

PROPOSED FENCE INSTALLATION
BETWEEN AT PATH AND CN (DETAILS)

PROJECT NO.

163611

DRAWING NO.

REF-038