




1 WEeping TILE DETAIL
 S4.1 | S4.2 1" = 1'-0" (BASE BID)

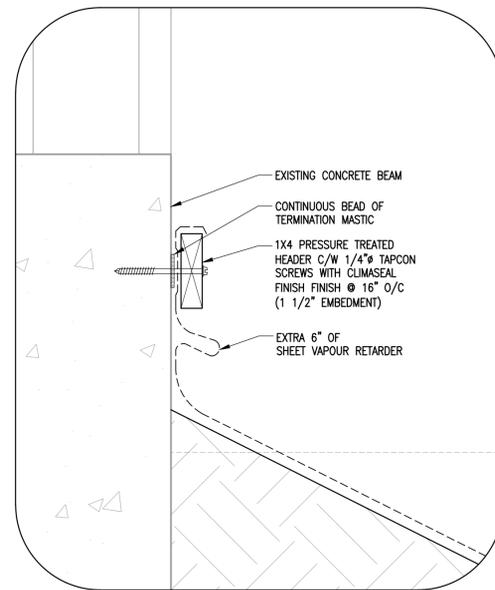


A LEDGER BOARD DETAIL
 S4.2 3" = 1'-0"

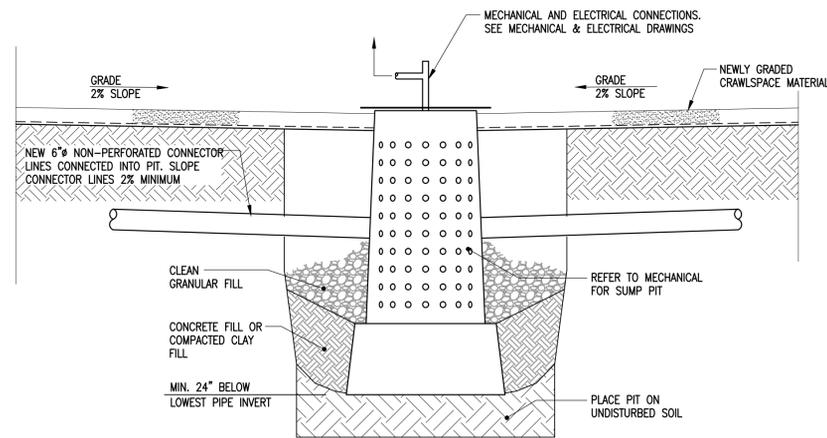


2 TYPICAL SUMP PIT DETAIL
 S4.2 N.T.S. (FIXED PRICE)

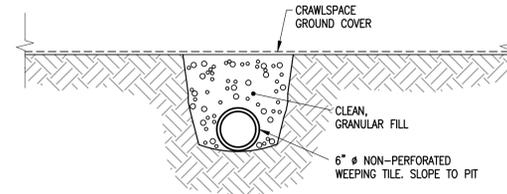


3 NON-PERFORATED COLLECTOR DETAIL
 S4.2 N.T.S.

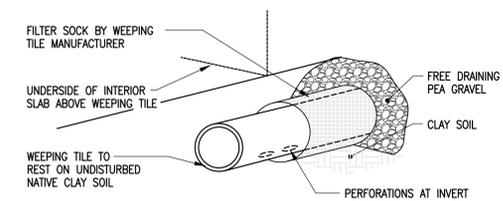


4 WEeping TILE INSTALLATION DETAIL
 S4.2 N.T.S.
 • INVERT OF WEeping TILE MUST BE AT OR BELOW UNDERSIDE OF VOID BELOW GRADE BEAM.

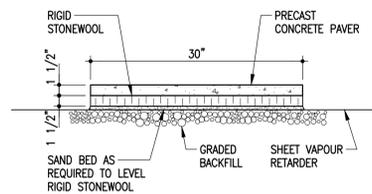

5 SECTION AT PAVER
 S4.2 N.T.S.

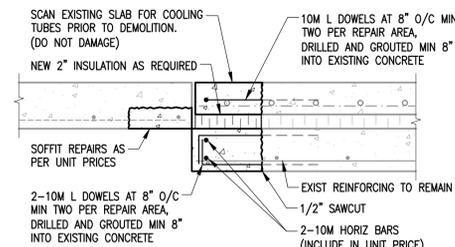

6 RINK SLAB REPAIR DETAIL
 S2.2 | S4.2 SCALE : 1"=1'-0" (UNIT PRICE)

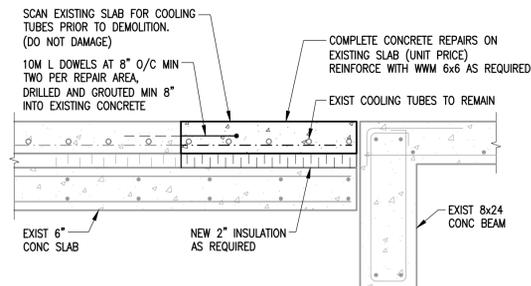

7 RINK SLAB REPAIR DETAIL
 S2.2 | S4.2 SCALE : 1"=1'-0" (UNIT PRICE)

The General Contractor shall check & verify all dimensions and report any errors or omissions to the designers.

No.	Date	Issue/Revision	By
1	2020-11-20	ISSUED FOR CONSTRUCTION	DJM
0	2020-10-30	ISSUED FOR CONSTRUCTION	DJM

ENGINEERS GEOSCIENTISTS MANITOBA
 Certificate of Authorization
 Crosier Kilgour & Partners Ltd.
 No. 235



Consultant

300-275 Carlton Street
 Winnipeg, Manitoba R3C 5R6
 T 204-943-7501
 F 204-943-7507



Crosier Kilgour & Partners Ltd.
 CONSULTING STRUCTURAL ENGINEERS

Project
ST. JAMES CIVIC CENTRE
 ARENA CRAWLSPACE RESTORATION

2055 NESS AVENUE
 WINNIPEG, MANITOBA

Sheet Title
CRAWLSPACE DETAILS

File 2020-0197 Date 2020-11-20

Design CMR Drawn LOL

Revision 1 Sheet No. S4.2