


DETAIL 16 SOUTH DIVIDER BERM TIE-IN
SHT-12 (TYPICAL)

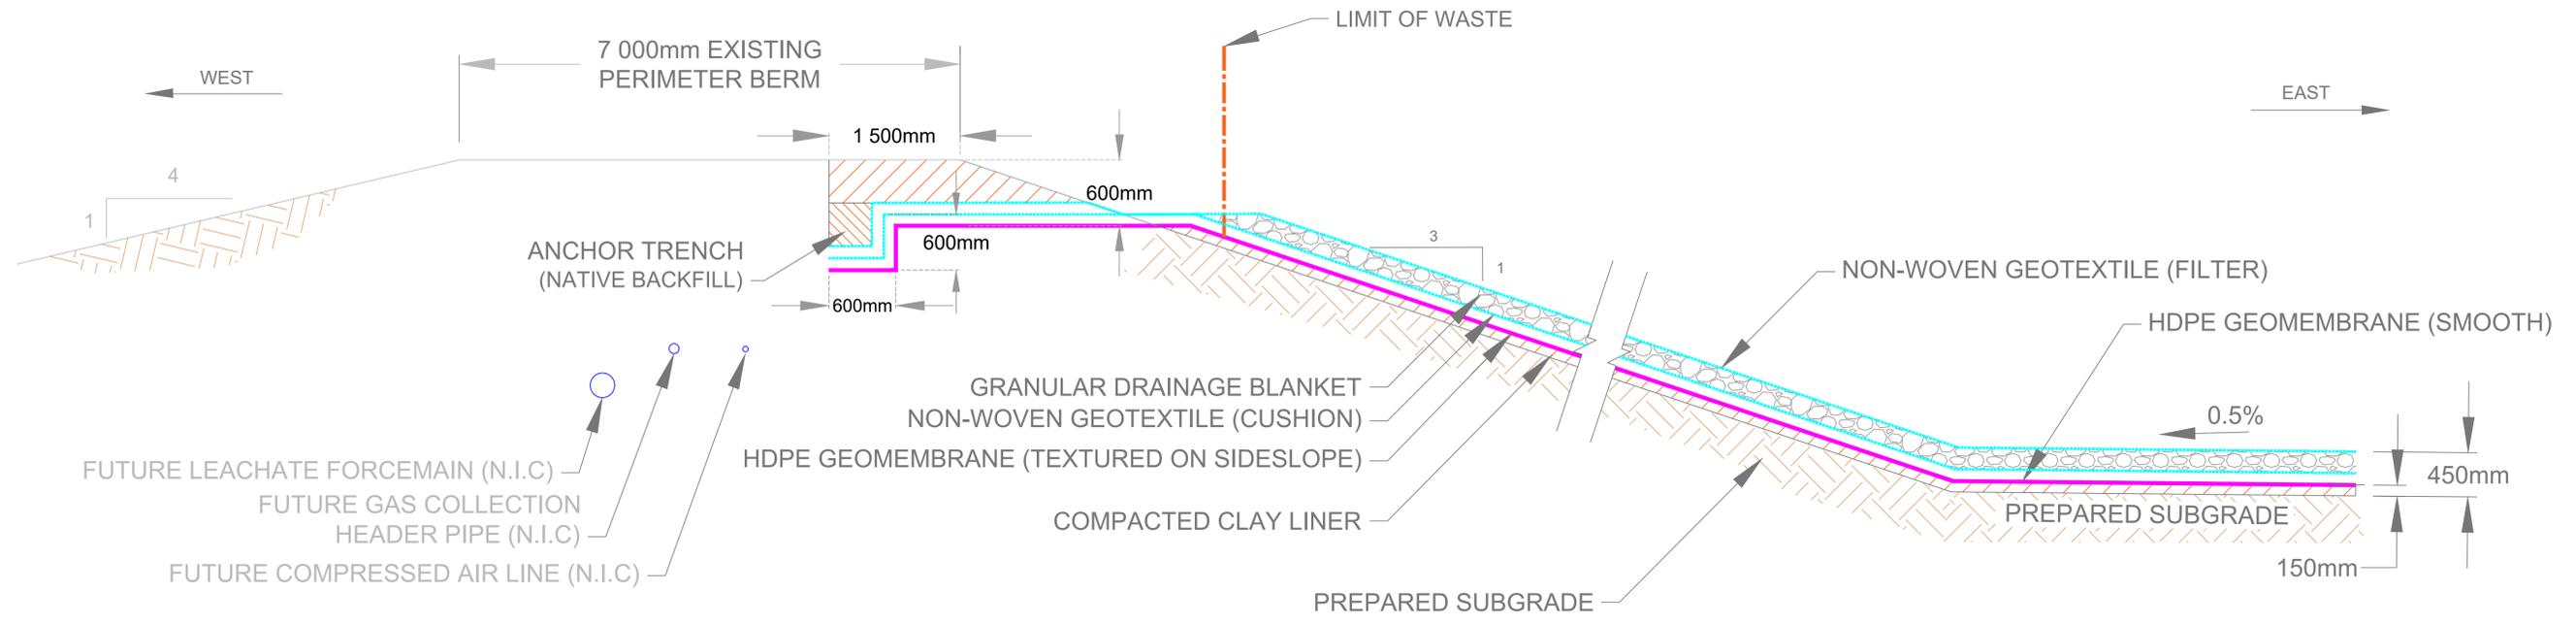

DETAIL 17 WEST PERIMETER TIE-IN
SHT-12 (TYPICAL)

METRIC / MÉTRIQUE
WHOLE NUMBERS INDICATE MILLIMETERS
DECIMALIZED NUMBERS INDICATE METRES /
LES NUMÉROS ENTIERS INDICENT LES MILLIMÈTRES
LES NUMÉROS DÉCIMAUX INDICENT LES MÈTRES

WARNING
1. NOTIFY THE LANDFILL SUPERVISOR OF THE PROPOSED LOCATION OF EXCAVATION.
2. TAKE PRECAUTION TO AVOID DAMAGE TO LEACHATE AND GAS COLLECTION INSTALLATIONS.
3. TAKE PRECAUTION TO AVOID DAMAGE TO EXISTING LINER SYSTEMS.

GEODETTIC REFERENCE
Projection: UTM Zone 14N
Units: Metres
Datum: NAD83
Ellipsoid: GRS80



LEGEND/LEGENDE

	COMPACTED CLAY LINER		COMPACTED NATIVE-SUBGRADE MATERIAL		HDPE GEOMEMBRANE (SMOOTH)
	GRANULAR DRAINAGE		COMPACTED BACKFILL		NON-WOVEN GEOTEXTILE (FILTER)
					NON-WOVEN GEOTEXTILE (CUSHION)

NOTES:
1. EXCAVATION CONTOURS ARE AT 0.5 METRE INTERVALS.
2. CONTOURS REPRESENT BASE ELEVATION.
3. ALL ELEVATIONS ARE REFERENCED TO GEODETTIC DATUM.
4. THIS DRAWING IS TO BE READ IN CONJUNCTION WITH THE SPECIFICATIONS.
5. GROUND CONTOURS BASED ON AUGUST 27, 2020 MAPPING.

B.M. ELEV.	SWS GCP N: 5 513 301.225	E: 629 498.188
CONSTRUCTION COMPLETION DATE:		
NO.	REVISIONS	DATE
2	ISSUED FOR TENDER	02/18/2021
1	ISSUED FOR REGULATORY COMPLIANCE	02/17/2021

ENGINEER'S SEAL
ORIGINAL DRAWING
SEALED BY:
ASH RAICHURA
02/17/2021

THE CITY OF WINNIPEG / LA VILLE DE WINNIPEG
WATER AND WASTE DEPARTMENT
SOLID WASTE SERVICES

BRADY ROAD RESOURCE MANAGEMENT FACILITY (BRRMF)
AREA A CONSTRUCTION -CELL 33
PERIMETER TIE-IN
DETAILS II

SHEET 12 OF 15
CITY DRAWING NUMBER
1-0400A-C0096-001

DESIGNED BY: ARR	CHECKED BY: ARR
DRAWN BY: MO	APPROVED BY: ARR
SCALE: HORIZONTAL: AS NOTED	RELEASED FOR CONSTRUCTION
VERTICAL: AS NOTED	