


Drawing Title:

Drawing No:

# SPORT COURTS TYPICAL PAVEMENT SECTION

## SCD-305

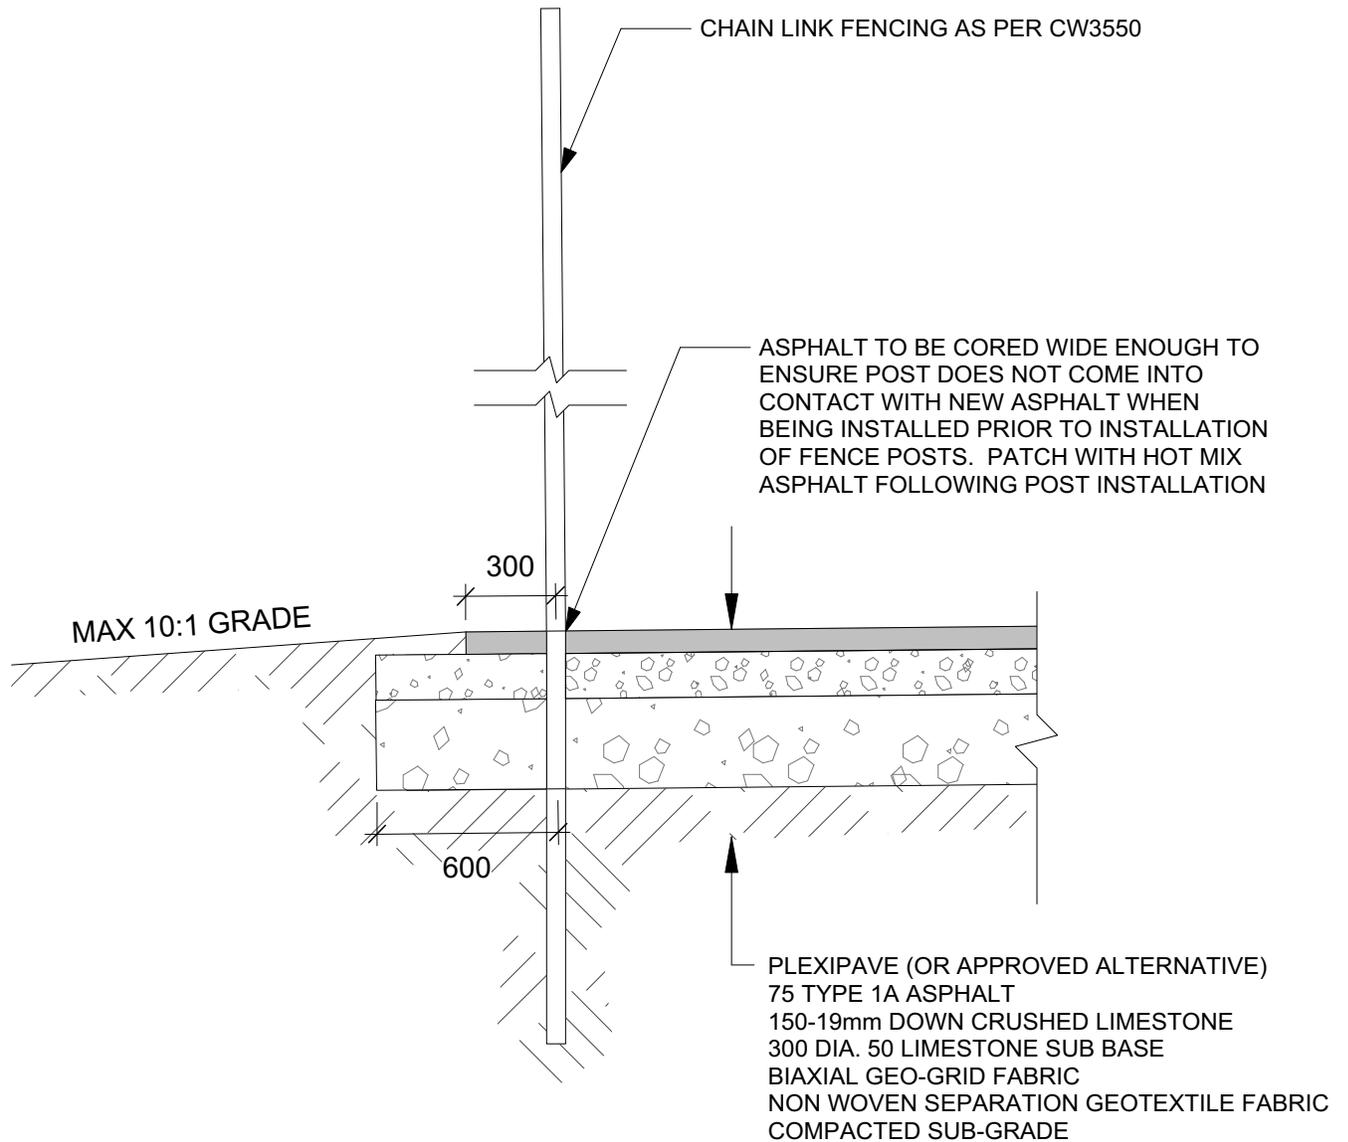

### CONSTRUCTION NOTES:

1. ASPHALT IS TO EXTEND 300 BEYOND THE EDGE OF THE COURT FENCING.
2. BASE MATERIAL SHALL EXTEND 500 BEYOND THE EDGE OF THE COURT FENCING.

DIMENSIONS SHOWN ARE IN MILLIMETRES UNLESS OTHERWISE SPECIFIED

Revision:

DATE: Dec 09, 2019  
SCALE: 1:25  
DRAWN BY: GZ

The City of Winnipeg  
Planning, Property and Development Department  
Planning and Land Use Division  
Unit 15 - 30 Fort Street, Winnipeg, MB, R3C 4X5

