
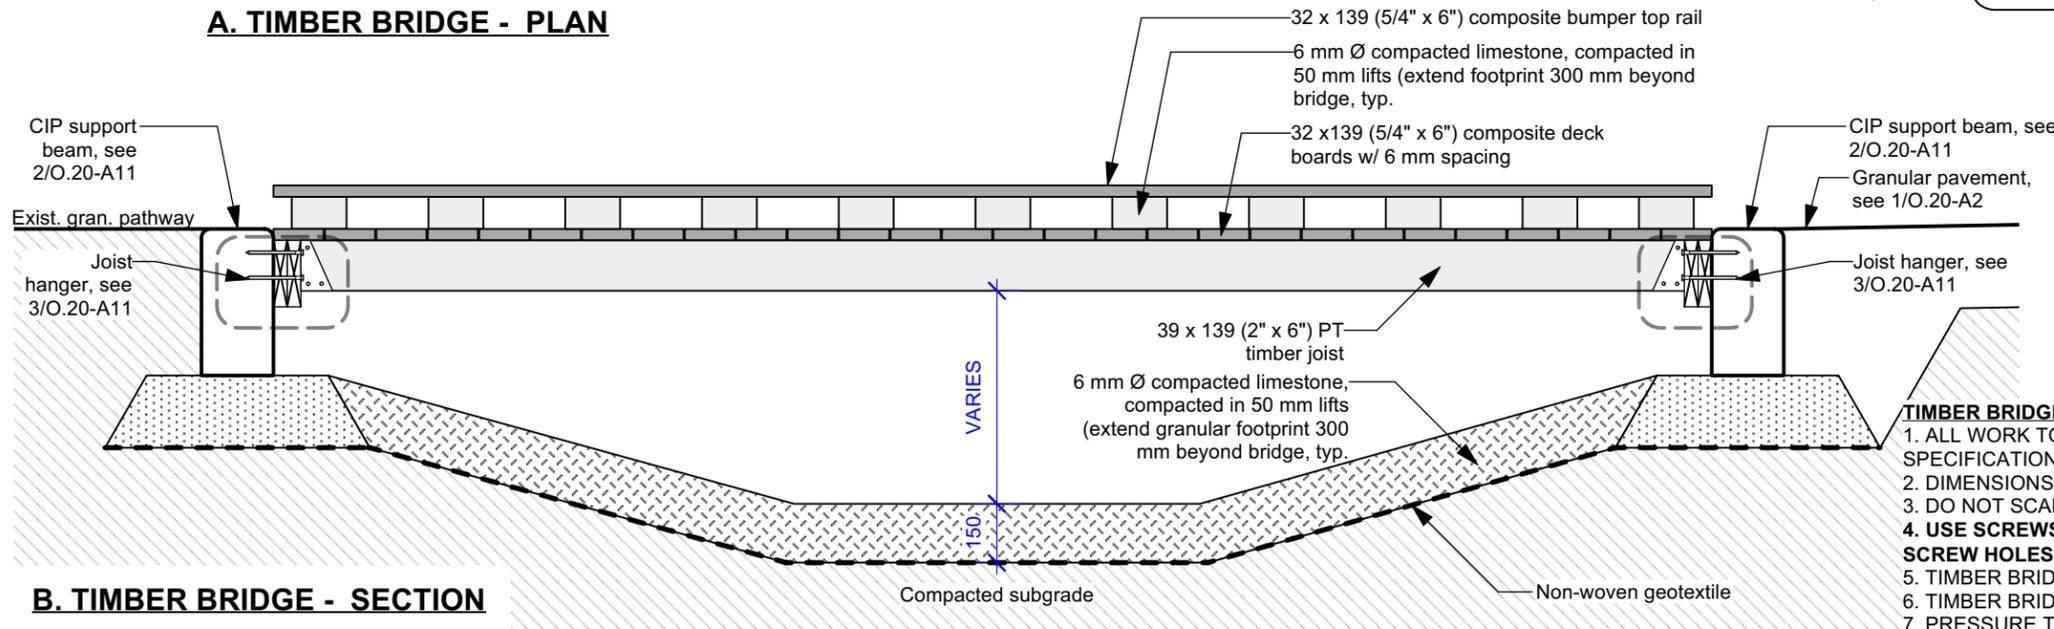



**A. TIMBER BRIDGE - PLAN**

**2 CIP SUPPORT BEAM**  
O.20-A11 Scale: 1:10

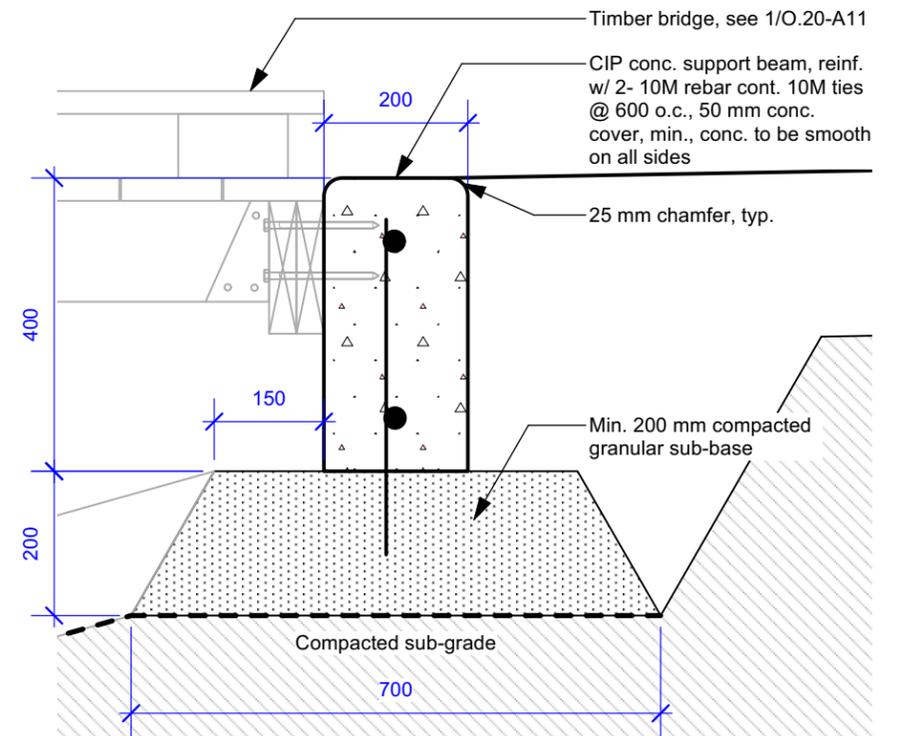

**B. TIMBER BRIDGE - SECTION**

**1 TIMBER BRIDGE**  
O.20-A11 Scale: 1:20

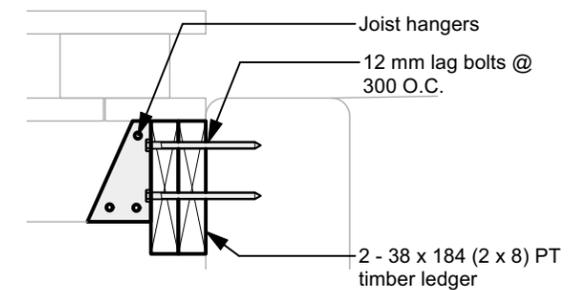

**3 JOIST HANGER TYP.**  
O.20-A11 Scale: 1:10

**TIMBER BRIDGE NOTES**

1. ALL WORK TO CONFORM TO CURRENT CITY OF WINNIPEG STANDARD CONSTRUCTION SPECIFICATIONS AND DETAILS UNLESS OTHERWISE NOTED.
2. DIMENSIONS ARE IN MILLIMETERS UNLESS OTHERWISE NOTED.
3. DO NOT SCALE DRAWING.
4. USE SCREWS RATED FOR COMPOSITE TO ACQ FASTENING AND SIZED TO SUIT, PREDRILL SCREW HOLES.
5. TIMBER BRIDGE TO BE SQUARE, LEVEL, AND TRUE
6. TIMBER BRIDGE TO BE INSTALLED TO THE SATISFACTION OF THE CONTRACT ADMINISTRATOR.
7. PRESSURE TREATED TIMBER COLOUR: BROWN; COMPOSITE WOOD COLOUR: BROWN. COLOURS TO MATCH, AS CLOSE AS POSSIBLE.

CONTRACTOR TO CONFIRM ALL DIMENSIONS AND REPORT ANY DISCREPANCIES TO CONTRACT ADMINISTRATOR PRIOR TO CONSTRUCTION. LOCATION OF UNDERGROUND STRUCTURES AS SHOWN ARE BASED ON THE BEST INFORMATION AVAILABLE BUT NO GUARANTEE IS GIVEN THAT ALL EXISTING UTILITIES ARE SHOWN OR THAT THE GIVEN LOCATIONS ARE EXACT. CONFIRMATION OF EXISTENCE AND EXACT LOCATION OF ALL SERVICES MUST BE OBTAINED FROM THE INDIVIDUAL UTILITIES BEFORE PROCEEDING WITH CONSTRUCTION.



THE CITY OF WINNIPEG  
Planning, Property and Development Department  
Planning and Land Use Division  
Unit 15 - 30 Fort Street, Winnipeg, MB, (R3C 4X5)

DESIGNED BY	LL	CHECKED BY	
DRAWN BY	LL	APPROVED BY	
HORIZ. SCALE	AS NOTED		
VERT. SCALE			
DATE	March 8/21	MANAGER, PLANNING AND LAND USE DIVISION	DATE

DRAWING TITLE	DRAWING NO.
<b>The Oaks Forest</b>	<b>O.20-A11</b>
<b>Seating Area and Play Spot</b>	BID OPPORTUNITY NO.
<b>Timber Bridge Details</b>	<b>180-2021</b>
SITE ADDRESS	85 OAKS FOREST CRES.