



1 150 mm CIP Conc. Header
O.20-A9 Scale: 1:10

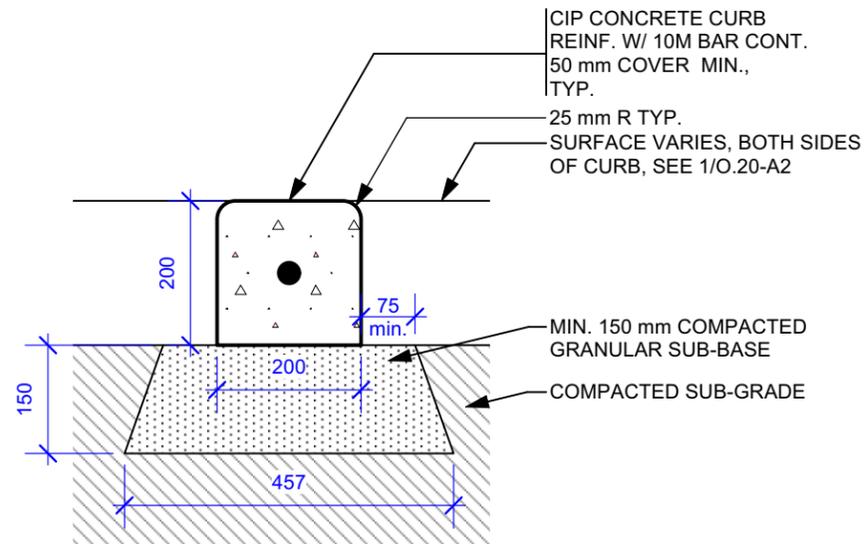

2 200 mm CIP Conc. Curb
O.20-A9 Scale: 1:10

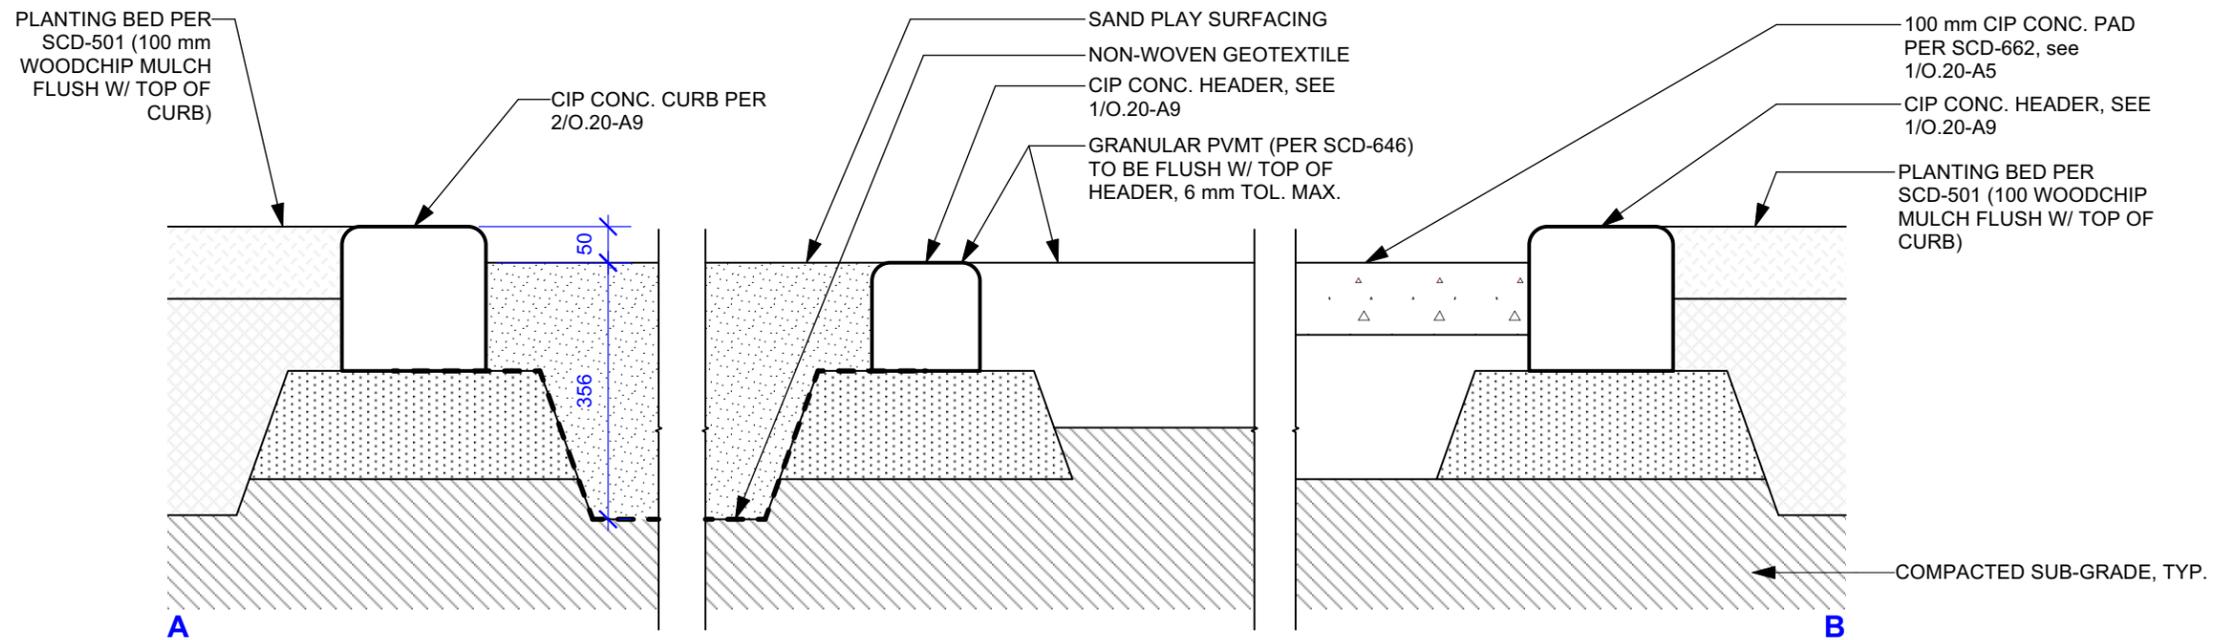

3 Plaza Section
O.20-A9 Scale: 1:10

NOTES:
1. REFER TO 1/O.20-A2 FOR MATERIALS PLAN

CONTRACTOR TO CONFIRM ALL DIMENSIONS AND REPORT ANY DISCREPANCIES TO CONTRACT ADMINISTRATOR PRIOR TO CONSTRUCTION. LOCATION OF UNDERGROUND STRUCTURES AS SHOWN ARE BASED ON THE BEST INFORMATION AVAILABLE BUT NO GUARANTEE IS GIVEN THAT ALL EXISTING UTILITIES ARE SHOWN OR THAT THE GIVEN LOCATIONS ARE EXACT. CONFIRMATION OF EXISTENCE AND EXACT LOCATION OF ALL SERVICES MUST BE OBTAINED FROM THE INDIVIDUAL UTILITIES BEFORE PROCEEDING WITH CONSTRUCTION.



THE CITY OF WINNIPEG
Planning, Property and Development Department
Planning and Land Use Division
Unit 15 - 30 Fort Street, Winnipeg, MB, (R3C 4X5)

DESIGNED BY	LL	CHECKED BY	
DRAWN BY	LL	APPROVED BY	
HORIZ. SCALE	AS NOTED		
VERT. SCALE			
DATE	March 8/21		

MANAGER, PARK AND OPEN SPACES	DATE
MANAGER, PLANNING AND LAND USE DIVISION	DATE

DRAWING TITLE	DRAWING NO.
The Oaks Forest	O.20-A9
Seating Area and Play Spot	
CIP Concrete Details & Plaza Section	
SITE ADDRESS 85 OAKS FOREST CRES.	BID OPPORTUNITY NO. 180-2021