


NOTE: CHAINAGES SHOWN ARE ALONG CENTRE LINE OF ROW

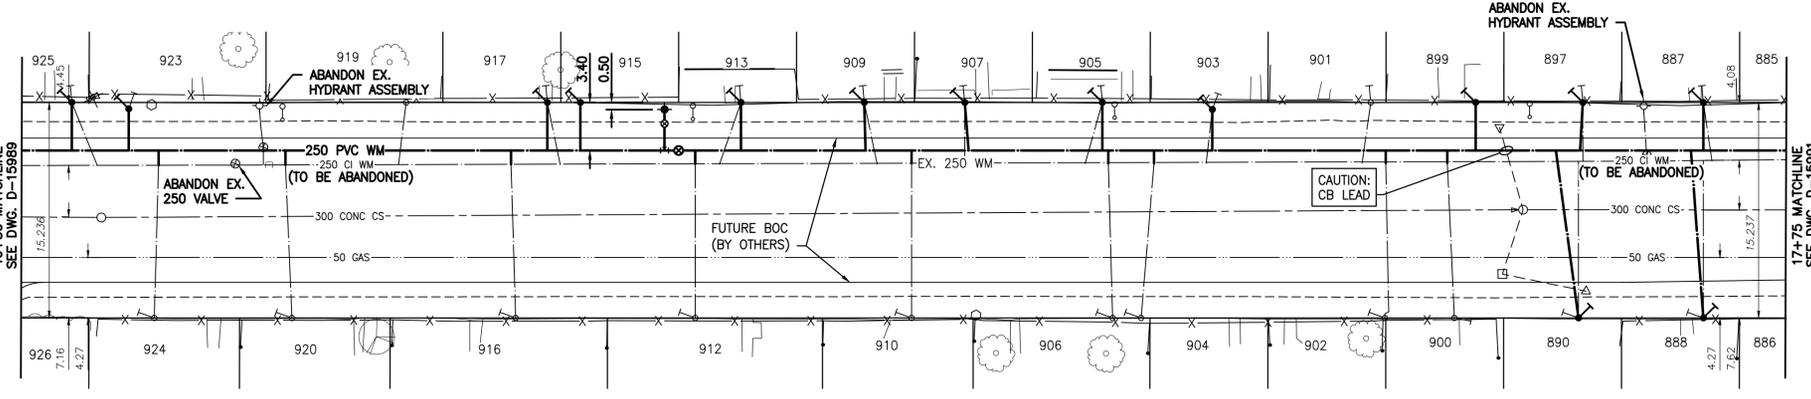

SELKIRK AVENUE



WATER SERVICE INFORMATION

ADDRESS	PIPE SIZE & MATERIAL (STREET)	PIPE SIZE & MATERIAL (PROP.)	SHORT & LONG MEASUREMENT	CORP. LOCATION	REMARKS
* 926 SELKIRK AVE	12	12	0.91 EWL OF HOUSE	OPP S/C	RENEW SERVICE
RESIDENTIAL	LEAD	LEAD	187.15 EEL OF BATTERY		
* 925 SELKIRK AVE	16	20	0.91 EEL OF HOUSE	12.19 W OF HYDT	RENEW TO PL WITH 20 CU WYED W/ 923 (SEPARATE SERVICES)
RESIDENTIAL	LEAD	CU	7.62 EWL ARTILLERY ST	OPP #919	
924 SELKIRK AVE	20	20	3.41 WEL OF HOUSE	0.3 E OF S/C	RECONNECT SERVICE
RESIDENTIAL	CU	CU	187.45 W WL SINCLAIR		
* 923 SELKIRK AVE	16	20	0.91 EEL OF HOUSE	12.19 W OF HYDT	RENEW TO PL WITH 20 CU WYED W/ 925 (SEPARATE SERVICES)
RESIDENTIAL	LEAD	CU	7.62 EWL ARTILLERY ST	OPP #919	
920 SELKIRK AVE	20	20	3.51 EWL HOUSE	0.46 W OF S/C	RECONNECT SERVICE
RESIDENTIAL	CU	CU	177.7 W WL SINCLAIR		
919 SELKIRK AVE	20	20	2.6 W ELL	OPP S/C	RECONNECT SERVICE
RESIDENTIAL	CU	CU	-		
* 917 SELKIRK AVE	12	12	0.91 WEL OF HOUSE #917	0.91 E CS	RENEW TO PL WITH 20 CU WYED W/ 915 (SEPARATE SERVICES)
RESIDENTIAL	LEAD	LEAD	21.34 EEL ARTILLERY ST		
916 SELKIRK AVE	20	20	2.74 WEL OF HOUSE	0.3 W OF S/C	RECONNECT SERVICE
RESIDENTIAL	CU	CU	161.85 W WL SINCLAIR		
* 915 SELKIRK AVE	12	12	0.91 WEL OF HOUSE #917	0.91 E CS	RENEW TO PL WITH 20 CU WYED W/ 917 (SEPARATE SERVICES)
RESIDENTIAL	LEAD	LEAD	21.34 EEL ARTILLERY ST		
* 913 SELKIRK AVE	12	12	1.98 WEL OF HOUSE	1.52 W OF S/C	RENEW SERVICE
RESIDENTIAL	LEAD	LEAD	35.05 EEL OF ARTILLERY		
912 SELKIRK AVE	20	20	3.35 EWL HOUSE	OPP S/C	RECONNECT SERVICE
RESIDENTIAL	CU	CU	30.33 E 2ND HYD W SINCLAIR		
910 SELKIRK AVE	20	20	5.79 EWL OF HOUSE	OPP S/C	RECONNECT SERVICE
RESIDENTIAL	CU	LEAD	133.81 WWL OF SINCLAIR		
* 909 SELKIRK AVE	20	12	2.29 WEL OF HOUSE	0.91 E OF S/C	RENEW SERVICE
RESIDENTIAL	LEAD	LEAD	137.16 WWL OF SINCLAIR		
* 907 SELKIRK AVE	12	12	0.91 WWL OF HOUSE	SAME AS S/C	RENEW SERVICE
RESIDENTIAL	LEAD	LEAD	50.9 E OF ARTILLERY		
906 SELKIRK AVE	20	20	0.91 WEL OF HOUSE	0.3 W OF S/C	RECONNECT SERVICE
RESIDENTIAL	CU	CU	59.74 E 2ND HYD W SINCLAIR		
* 905 SELKIRK AVE	12	12	OPP CENTRE OF DOOR	1.22 W OF S/C	RENEW SERVICE
RESIDENTIAL	LEAD	LEAD	60.66 EEL OF ARTILLERY		
904 SELKIRK AVE	20	20	1.22 EEL OF HOUSE #906	0.91 E OF S/C	RECONNECT SERVICE
RESIDENTIAL	CU	CU	63.4 EEL OF ARTILLERY		
* 903 SELKIRK AVE	12	12	4.1 W ELL	OPP S/C	RENEW SERVICE
RESIDENTIAL	LEAD	LEAD	-		
902 SELKIRK AVE	-	20	OPP CENTRE BET HOUSES	OPP CS	RECONNECT SERVICE
RESIDENTIAL	-	CU	100.28 WWL SINCLAIR ST		
901 SELKIRK AVE	20	20	1.22 WEL HOUSE	0.61 W OF S/C	RECONNECT SERVICE
RESIDENTIAL	CU	CU	78.03 E 1ST HYDT E BATTERY		
900 SELKIRK AVE	20	20	3.5 E W BL	-	RECONNECT SERVICE
RESIDENTIAL	CU	CU	3.5 W E LL		
* 899 SELKIRK AVE	16	12	4.11 EWL OF HOUSE	OPP CS	RENEW TO PL WITH 20 CU WYED W/ 897 (SEPARATE SERVICES)
RESIDENTIAL	LEAD	LEAD	86.26 WWL SINCLAIR ST		
* 897 SELKIRK AVE	16	12	4.11 EWL OF HOUSE	OPP CS	RENEW TO PL WITH 20 CU WYED W/ 899 (SEPARATE SERVICES)
RESIDENTIAL	LEAD	LEAD	86.26 WWL SINCLAIR ST		
* 890 SELKIRK AVE	12	12	1.52 WEL OF HOUSE	SAME AS S/C	RENEW SERVICE
RESIDENTIAL	LEAD	LEAD	86.56 WWL OF SINCLAIR		
* 888 SELKIRK AVE	12	12	0.91 EEL OF FRONT DOOR	SAME AS S/C	RENEW SERVICE
RESIDENTIAL	LEAD	LEAD	77.72 WWL OF SINCLAIR		
* 887 SELKIRK AVE	12	12	0.3 WEL OF HOUSE	0.61 E OF S/C	RENEW SERVICE
RESIDENTIAL	LEAD	LEAD	77.72 WWL OF SINCLAIR		
* 886 SELKIRK AVE	12	12	OPP EL OF HOUSE	0.3 E OF S/C	RENEW SERVICE
RESIDENTIAL	LEAD	LEAD	67.97 WWL OF SINCLAIR		
885 SELKIRK AVE	-	20	0.76 EEL OF 885	0.91 E S/C 883	RECONNECT SERVICE
RESIDENTIAL	-	CU	6.71 WWL SINCLAIR		

* SERVICES TO BE RENEWED TO R

NOTE: VALVES TO BE INSTALLED COUNTER-CLOCKWISE TO CLOSE

FOR INDEX SEE D-15983

ENGINEERS GEOSCIENTISTS MANITOBA
 Certificate of Authorization
 Stantec Consulting Ltd.
 No. 1301



LOCATION APPROVED UNDERGROUND STRUCTURES

SUPV. U/G STRUCTURES COMMITTEE DATE

NOTE:
 LOCATION OF UNDERGROUND STRUCTURES AS SHOWN ARE BASED ON THE BEST INFORMATION AVAILABLE BUT NO GUARANTEE IS GIVEN THAT ALL EXISTING UTILITIES ARE SHOWN OR THAT THE GIVEN LOCATIONS ARE EXACT. CONFIRMATION OF EXISTENCE AND EXACT LOCATION OF ALL SERVICES MUST BE OBTAINED FROM THE INDIVIDUAL UTILITIES BEFORE PROCEEDING WITH CONSTRUCTION.

B.M. 25-11	N.W. Cor. Arlington St. & Selkirk Ave., Tolt. in S. Conc.
ELEV. 232.212m	Foundation of King Edward Community School, 0.5 m W. & 0.1 m below Tysdall Stone of the most S. Ely. Cor. of School.
03	ISSUED FOR TENDER 2021.04.09 RS
02	ISSUED FOR 66% REVIEW 2021.03.19 RS
01	ISSUED FOR 30% REVIEW 2021.03.05 RS
NO.	REVISIONS DATE BY

Stantec

DESIGNED BY RS CHECKED BY RS

DRAWN BY SC APPROVED BY RS

SCALE:
 HORIZONTAL 1:250
 VERTICAL 1:50

DATE 2019.01.15

ENGINEER'S SEAL

CONSULTANT DRAWING NUMBER C-207

TENDER NUMBER: 198-2021

THE CITY OF WINNIPEG
 WATER AND WASTE DEPARTMENT
 ENGINEERING DIVISION

2021 WATERMAIN RENEWALS
 CONTRACT 6
 SELKIRK AVENUE
 650 E OF McPHILLIPS STREET TO
 775 OF McPHILLIPS STREET

SHEET 09 OF 14
 CITY DRAWING NUMBER D-15990