


NOTE: CHAINAGES SHOWN ARE ALONG CENTRE LINE OF ROW

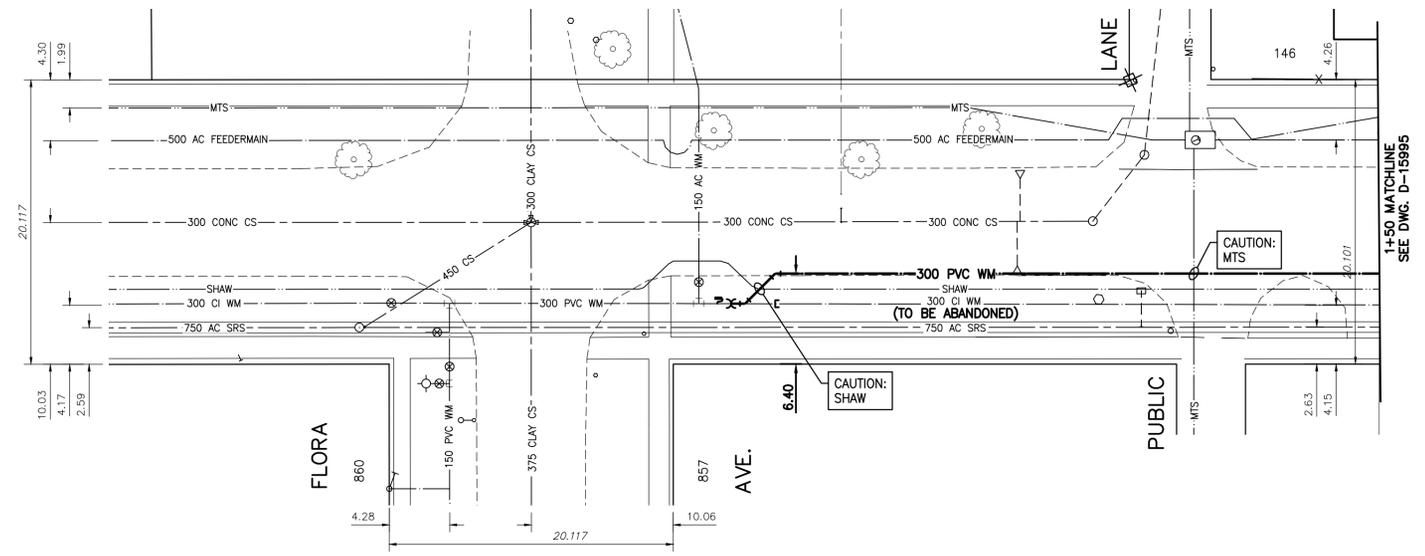

SINCLAIR STREET



NOTE: VALVES TO BE INSTALLED COUNTER-CLOCKWISE TO CLOSE

FOR INDEX SEE D-15983

**ENGINEERS GEOSCIENTISTS MANITOBA**  
 Certificate of Authorization  
 Stantec Consulting Ltd.  
 No. 1301

LOCATION APPROVED UNDERGROUND STRUCTURES

SUPV. U/G STRUCTURES COMMITTEE DATE

NOTE: LOCATION OF UNDERGROUND STRUCTURES AS SHOWN ARE BASED ON THE BEST INFORMATION AVAILABLE BUT NO GUARANTEE IS GIVEN THAT ALL EXISTING UTILITIES ARE SHOWN OR THAT THE GIVEN LOCATIONS ARE EXACT. CONFIRMATION OF EXISTENCE AND EXACT LOCATION OF ALL SERVICES MUST BE OBTAINED FROM THE INDIVIDUAL UTILITIES BEFORE PROCEEDING WITH CONSTRUCTION.

B.M. 25-11 N.W. Cor. Arlington St. & Selkirk Ave., Tolt. In S. Conc. Foundation of King Edward Community School, 0.5 m W. & 0.1 m below Tyn dall Stone of the most S. Ety. Cor. of School.  
 ELEV. 232.212m



DESIGNED BY	RS	CHECKED BY	RS
DRAWN BY	SC	APPROVED BY	RS
SCALE:	HORIZONTAL 1:250 VERTICAL 1:50		
DATE	2019.01.15	DATE	

ENGINEER'S SEAL  
 CONSULTANT DRAWING NUMBER  
**C-211**

**THE CITY OF WINNIPEG**  
 WATER AND WASTE DEPARTMENT  
 ENGINEERING DIVISION

2021 WATERMAIN RENEWALS  
 CONTRACT 6  
**SINCLAIR STREET**  
 FLORA AVENUE TO  
 50 N OF FLORA AVENUE

SHEET 13 OF 14  
 CITY DRAWING NUMBER  
**D-15994**



METRIC  
 WHOLE NUMBERS INDICATE MILLIMETRES  
 DECIMALIZED NUMBERS INDICATE METRES

PLOT DATE: 2021 04 09

TENDER NUMBER: 198-2021  
 CONTRACT NUMBER: 06

FILE PATH: V:\1112\active\111220140\0300\_drawing\0302\_sheet\_files\02\_civil\20140c-211.dwg