




PORTAGE AVENUE EASTBOUND PROFILE



FOR TENDER PURPOSES ONLY
NOT FOR CONSTRUCTION

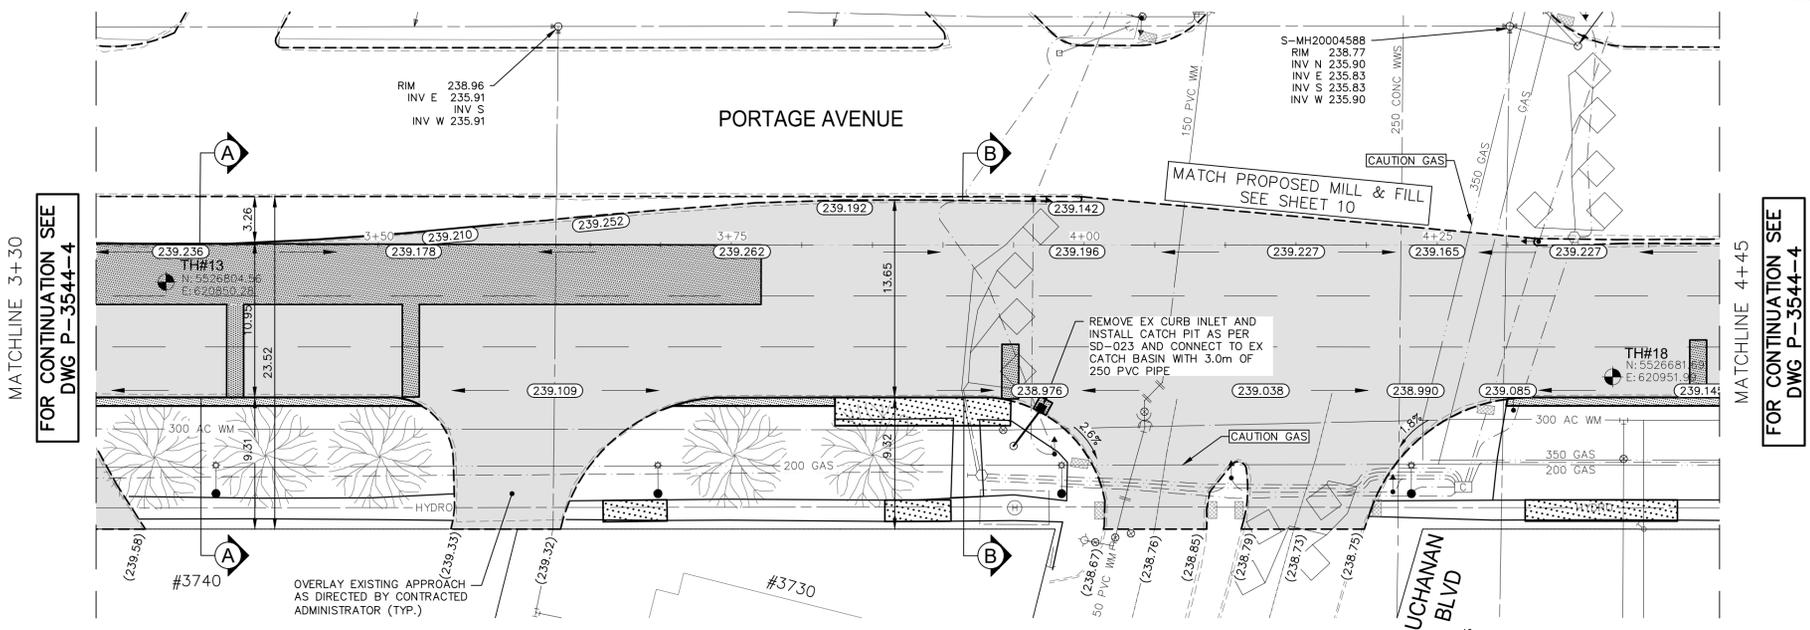

- NOTES:
1. ALL WORK AND MATERIALS TO BE IN ACCORDANCE WITH THE LATEST REVISION OF THE CITY OF WINNIPEG STANDARD CONSTRUCTION SPECIFICATIONS.
 2. CONTRACTOR TO CONFIRM THE LOCATION OF ALL UTILITIES/SERVICES IN THE FIELD PRIOR TO CONSTRUCTION.
 3. ALL ROADWAY DIMENSIONS SHOWN ARE TO BACK OF CURB.
 4. EXISTING ASPHALT TO BE PLANED AS SHOWN OR AS DIRECTED BY CONTRACT ADMINISTRATOR.
 5. FULL-DEPTH PATCHING OF EXISTING 200mm PAVEMENT SLABS AND JOINTS SHOWN ARE ONLY A REPRESENTATIVE APPROXIMATION OF THE TENDERED QUANTITIES.
 6. FULL-DEPTH REPLACEMENT OF EXISTING PAVEMENT SLABS SHALL BE IN ACCORDANCE WITH CW 3230-RB.
 7. EXISTING SIDEWALK TO BE RENEWED AS PER SD-228A AND AS DIRECTED BY CONTRACT ADMINISTRATOR.
 8. EXISTING MEDIAN BARRIER AND SAFETY CURB TO BE RENEWED AS DIRECTED BY CONTRACT ADMINISTRATOR.
 9. MONOLITHIC CONCRETE SPLASH STRIP TO BE INSTALLED ALONG GUTTER LANE AS PER SD-223A.
 10. MODIFIED BARRIER CURB TO BE CONSTRUCTED AT INTERSECTION RADI AS DIRECTED BY CONTRACT ADMINISTRATOR.
 11. REGARDE EXISTING INTERLOCKING PAVING STONES BEHIND MEDIAN CURB AS DIRECTED BY CONTRACT ADMINISTRATOR.
 12. MISCELLANEOUS TRAFFIC SIGNALS POLE AND VEHICLE HEAD REPLACEMENT BY OTHERS AT ALL SIGNALIZED INTERSECTIONS.
 13. CONTRACTORS TO TAKE PRECAUTIONARY STEPS TO PROTECT EXISTING TREES WITHIN THE LIMITS OF CONSTRUCTION FROM DAMAGE FROM CONSTRUCTION ACTIVITIES AS OUTLINED IN THE SPECIFICATIONS.
 14. LAMP STANDARDS, HYDRO POLES, AND ANCHORS THAT REQUIRE TEMPORARY SUPPORT, REMOVAL OR REPLACEMENT, TO BE DONE SO AT THE EXPENSE OF THE CONTRACTOR AS NECESSARY.
 15. ALL BOULEVARDS TO BE SEEDED AS PER E13 UNLESS OTHERWISE NOTED.
 16. ADJUST ALL WATER VALVES, HYDRANTS, MANHOLES, AND CATCH BASINS IN WORK AREA TO GRADE.

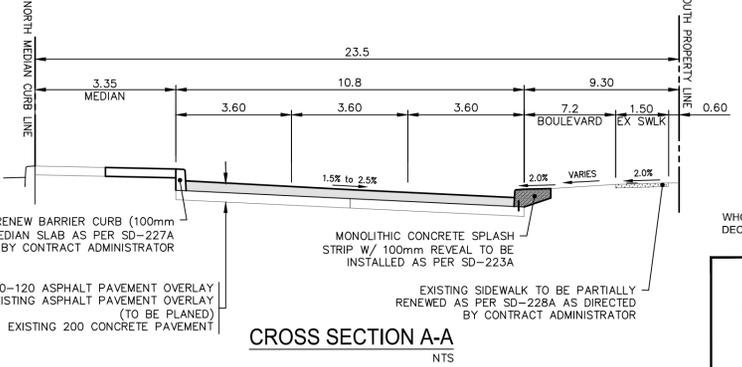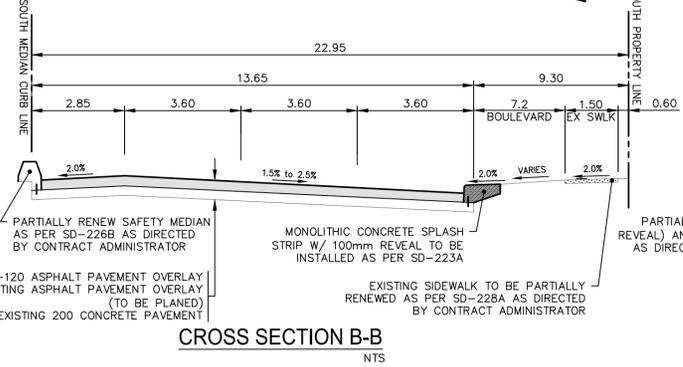

EXISTING	LEGEND-PLAN	PROPOSED	EXISTING	LEGEND-PLAN	PROPOSED	EXISTING	LEGEND-PROFILE	PROPOSED
---	WATER MAIN	---	---	IRON BAR	---	---	---	---
---	LAND DRAINAGE SEWER	---	---	HYDRO POLE & LIGHT STANDARD	---	---	---	---
---	WASTE WATER SEWER	---	---	LIGHT STANDARD OR TRAFFIC SIGNAL	---	---	---	---
---	HYDRO	---	---	HYDRO POLE	---	---	---	---
---	BELL/MTS	---	---	CURB RAMP	---	---	---	---
---	GAS	---	---	DETECTABLE WARNING SURFACE TILE	---	---	---	---
---	SIGNALS	---	---	EDGE OF SIDEWALK	---	---	---	---
○	MANHOLE	○	---	FENCE	---	---	---	---
□	CATCH BASIN	□	---	PROPERTY LINE	---	---	---	---
△	CURB INLET	△	---	EDGE OF ASPHALT	---	---	---	---
△	UTILITIES ADJUSTED	△	---	EDGE OF CONCRETE	---	---	---	---
⌋	PLUG	⌋	---	MODIFIED BARRIER CURB	---	---	---	---
◇	HYDRANT	◇	---	BARRIER CURB	---	---	---	---
⊗	VALVE	⊗	---	MONOLITHIC CONCRETE SPLASH STRIP	---	---	---	---
⊙	CURB STOP	⊙	---	CONC SIDEWALK	---	---	---	---
---	GROUND GRADE	---	---	CONCRETE SLAB	---	---	---	---
---	PAVEMENT GRADE	---	---	ASPHALT	---	---	---	---
---	ANCHOR	---	---	MILLED SURFACE	---	---	---	---
---	CIVIC ADDRESS	---	---	PAVEMENT REPAIR FABRIC	---	---	---	---
---	LEGEND-PLAN	---	---	LEGEND-PROFILE	---	---	---	---

LOCATIONS APPROVED UNDERGROUND STRUCTURES

SIGNED BY: _____ DATE: _____

NO. REVISIONS

NO.	REVISIONS	DATE	BY

G.S.M. TOP OF FIRST HYDRANT WEST OF ST CHARLES STREET IN SOUTH BOULEVARD
ELEV. 240.322

DESIGNED BY: AG
CHECKED BY: KG

DRAWN BY: AG
APPROVED BY: VM

HOR. SCALE: 1:250
VERTICAL SCALE: 1:10

RELEASED FOR CONSTRUCTION: --
DATE: --

WSP Canada Inc. Suite 111 - 93 Lombard Ave Winnipeg, MB R3B 3B1 t. 204.943.3178 f. 204.943.4948 www.wsp.com

ENGINEERS SEAL

CONSULTANT ACAD DWG. NO. 211-00206-00-03

THE CITY OF WINNIPEG
PUBLIC WORKS DEPARTMENT
ENGINEERING SERVICES DIVISION

2021 PORTAGE AVENUE PAVEMENT RENEWALS
EASTBOUND PORTAGE AVENUE
PAVEMENT REHABILITATION
STA. 3+30 TO STA. 4+45

CITY DRAWING NUMBER: P-3544-03
SHEET 03 OF 11
TENDER NO. 217-2021

METRIC
WHOLE NUMBERS INDICATE MILLIMETRES
DECIMALIZED NUMBERS INDICATE METRES

ENGINEERS
GEOSCIENTISTS
MANITOBA
Certificate of Authorization
WSP Canada Inc.
No. 5750

Apr 21, 2021 12:36pm P:\2021\211-00206-00-00 Portage Ave Pavement Renewals\4.01 Transportation Engineering\04 Drawings\04 Working Drawings\211-00206-00-Portage Ave_Rehab_Plan&Profile.dwg - tab:217-2021_Drawing_P-3544-03-RA