



PORTAGE AVENUE EASTBOUND PROFILE

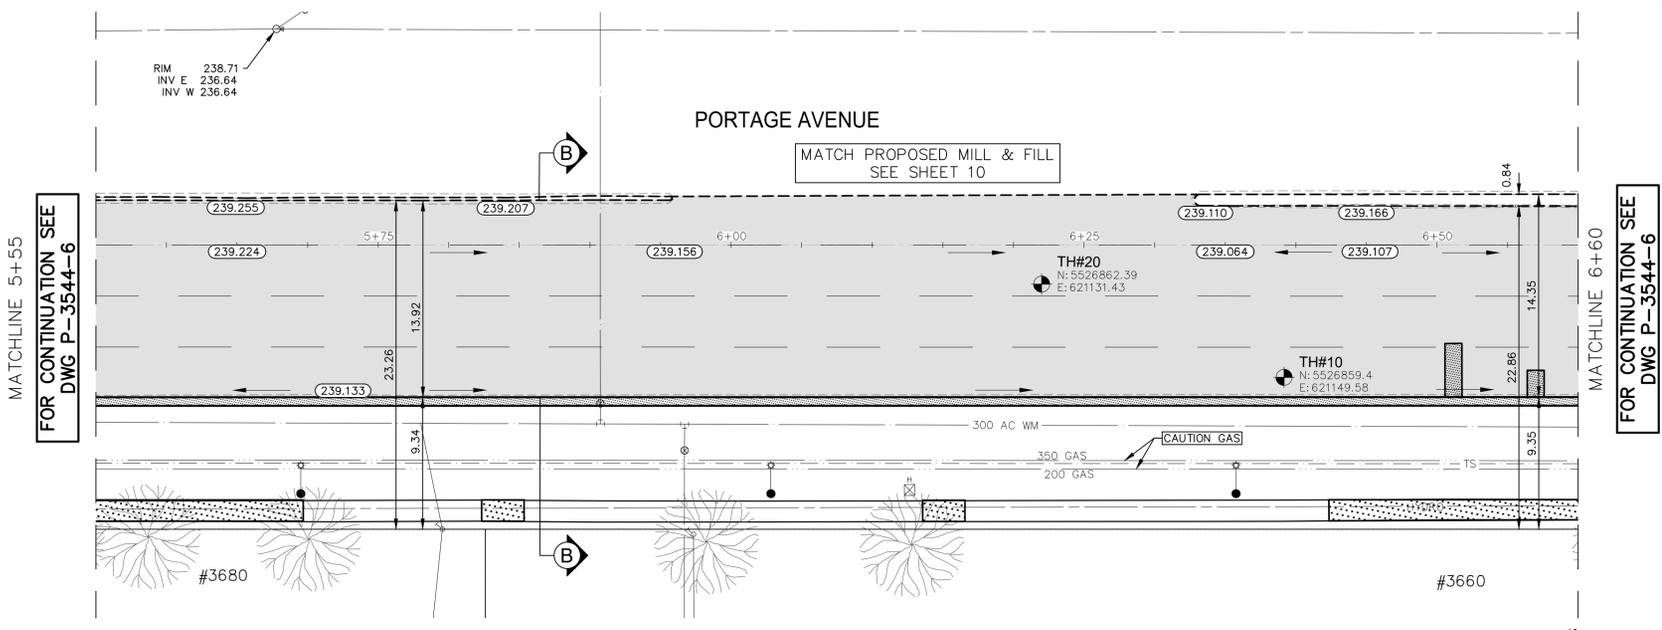

- NOTES:
1. ALL WORK AND MATERIALS TO BE IN ACCORDANCE WITH THE LATEST REVISION OF THE CITY OF WINNIPEG STANDARD CONSTRUCTION SPECIFICATIONS.
 2. CONTRACTOR TO CONFIRM THE LOCATION OF ALL UTILITIES/SERVICES IN THE FIELD PRIOR TO CONSTRUCTION.
 3. ALL ROADWAY DIMENSIONS SHOWN ARE TO BACK OF CURB.
 4. EXISTING ASPHALT TO BE PLANED AS SHOWN OR AS DIRECTED BY CONTRACT ADMINISTRATOR
 5. FULL-DEPTH PATCHING OF EXISTING 200mm PAVEMENT SLABS AND JOINTS SHOWN ARE ONLY A REPRESENTATIVE APPROXIMATION OF THE TENDERED QUANTITIES.
 6. FULL-DEPTH REPLACEMENT OF EXISTING PAVEMENT SLABS SHALL BE IN ACCORDANCE WITH CW 3230-RB.
 7. EXISTING SIDEWALK TO BE RENEWED AS PER SD-228A AND AS DIRECTED BY CONTRACT ADMINISTRATOR.
 8. EXISTING MEDIAN BARRIER AND SAFETY CURB TO BE RENEWED AS DIRECTED BY CONTRACT ADMINISTRATOR.
 9. MONOLITHIC CONCRETE SPLASH STRIP TO BE INSTALLED ALONG GUTTER LANE AS PER SD-223A.
 10. MODIFIED BARRIER CURB TO BE CONSTRUCTED AT INTERSECTION RADI AS DIRECTED BY CONTRACT ADMINISTRATOR.
 11. REGARDE EXISTING INTERLOCKING PAVING STONES BEHIND MEDIAN CURB AS DIRECTED BY CONTRACT ADMINISTRATOR.
 12. MISCELLANEOUS TRAFFIC SIGNALS POLE AND VEHICLE HEAD REPLACEMENT BY OTHERS AT ALL SIGNALIZED INTERSECTIONS.
 13. CONTRACTORS TO TAKE PRECAUTIONARY STEPS TO PROTECT EXISTING TREES WITHIN THE LIMITS OF CONSTRUCTION FROM DAMAGE FROM CONSTRUCTION ACTIVITIES AS OUTLINED IN THE SPECIFICATIONS.
 14. LAMP STANDARDS, HYDRO POLES, AND ANCHORS THAT REQUIRE TEMPORARY SUPPORT, REMOVAL OR REPLACEMENT, TO BE DONE SO AT THE EXPENSE OF THE CONTRACTOR AS NECESSARY.
 15. ALL BOULEVARDS TO BE SEEDED AS PER E13 UNLESS OTHERWISE NOTED.
 16. ADJUST ALL WATER VALVES, HYDRANTS, MANHOLES, AND CATCH BASINS IN WORK AREA TO GRADE.

EXISTING	LEGEND-PLAN	PROPOSED	EXISTING	LEGEND-PLAN	PROPOSED	EXISTING	LEGEND-PROFILE	PROPOSED
---	WATER MAIN	---	⊕	IRON BAR	---	---		
---	LAND DRAINAGE SEWER	---	⊕	HYDRO POLE & LIGHT STANDARD	---	---		
---	WASTE WATER SEWER	---	⊕	LIGHT STANDARD OR TRAFFIC SIGNAL	---	---		
---	HYDRO	---	HP	HYDRO POLE	---	---		
---	BELL/MTS	---	□	CURB RAMP	---	---		
---	GAS	---	⊕	DETECTABLE WARNING SURFACE TILE	---	---		
---	SIGNALS	---	⊕	EDGE OF SIDEWALK	---	---		
○	MANHOLE	●	---	FENCE	---	---		
□	CATCH BASIN	●	---	PROPERTY LINE	---	---		
△	CURB INLET	▽	---	EDGE OF ASPHALT	---	---		
△	UTILITIES ADJUSTED	△ □ ○	---	EDGE OF CONCRETE	---	---		
⊔	PLUG	⊔	---	MODIFIED BARRIER CURB	---	---		
⊕	HYDRANT	⊕	---	BARRIER CURB	---	---		
⊕	VALVE	⊕	---	MONOLITHIC CONCRETE SPLASH STRIP	---	---		
⊕	CURB STOP	⊕	---	CONC SIDEWALK	---	---		
---	GROUND GRADE	---	---	CONCRETE SLAB	---	---		
---	PAVEMENT GRADE	---	---	ASPHALT	---	---		
---	ANCHOR	---	---	MILLED SURFACE	---	---		
#111	CIVIC ADDRESS	---	---	PAVEMENT REPAIR FABRIC	---	---		
---	LEGEND-PLAN	---	---	LEGEND-PROFILE	---	---		

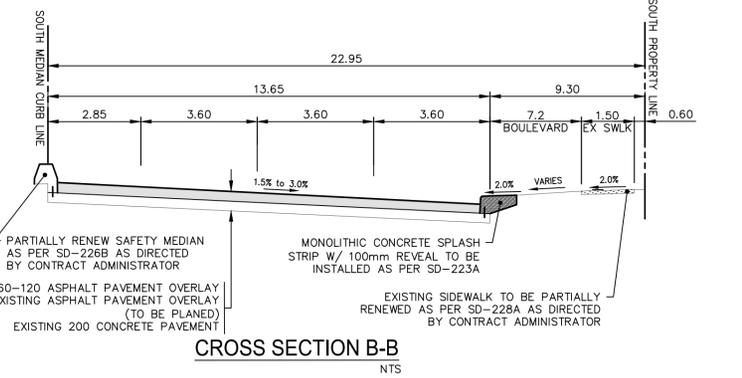

LOCATIONS APPROVED UNDERGROUND STRUCTURES		G.S.M. TOP OF FIRST HYDRANT WEST OF ST CHARLES STREET IN SOUTH BOULEVARD		WSP Canada Inc.	
SIGNED BY:	DATE:	ELEV.	240.322	Suite 111 - 93 Lombard Ave	Winnipeg, MB R3B 3B1
---	---	H	---	DESIGNED BY	AG
---	---	G	---	CHECKED BY	KG
---	---	F	---	DRAWN BY	AG
---	---	E	---	APPROVED BY	VM
---	---	D	---	HOR. SCALE	1:250
---	---	C	---	VERTICAL	1:10
---	---	B	---	RELEASED FOR CONSTRUCTION	---
---	---	A	---	DATE	---
---	---	NO.	---	DATE	---

FOR TENDER PURPOSES ONLY
NOT FOR CONSTRUCTION

METRIC
WHOLE NUMBERS INDICATE MILLIMETRES
DECIMALIZED NUMBERS INDICATE METRES

ENGINEERS GEOSCIENTISTS MANITOBA
Certificate of Authorization
WSP Canada Inc.
No. 5750

THE CITY OF WINNIPEG
PUBLIC WORKS DEPARTMENT
ENGINEERING SERVICES DIVISION

2021 PORTAGE AVENUE PAVEMENT RENEWALS
EASTBOUND PORTAGE AVENUE
PAVEMENT REHABILITATION
STA. 5+55 TO STA. 6+60

CITY DRAWING NUMBER: P-3544-05
SHEET 05 OF 11
TENDER NO. 217-2021

CONSULTANT ACAD DWG. NO. 211-00206-00-05

Apr 21, 2021 - 12:39pm P:\2021\211-00206-00 - 2021 Portage Ave Pavement Renewals\4.0 Tech & Professional Services\4.01 Transportation Engineering\04 Drawings\04 Working Drawings\211-00206-00 Portage Ave_Rehab_Plan&Profile.dwg - tab:217-2021_Drawing_P-3544-05-RA