


MATCHLINE 2+15  
SEE DWG BELOW

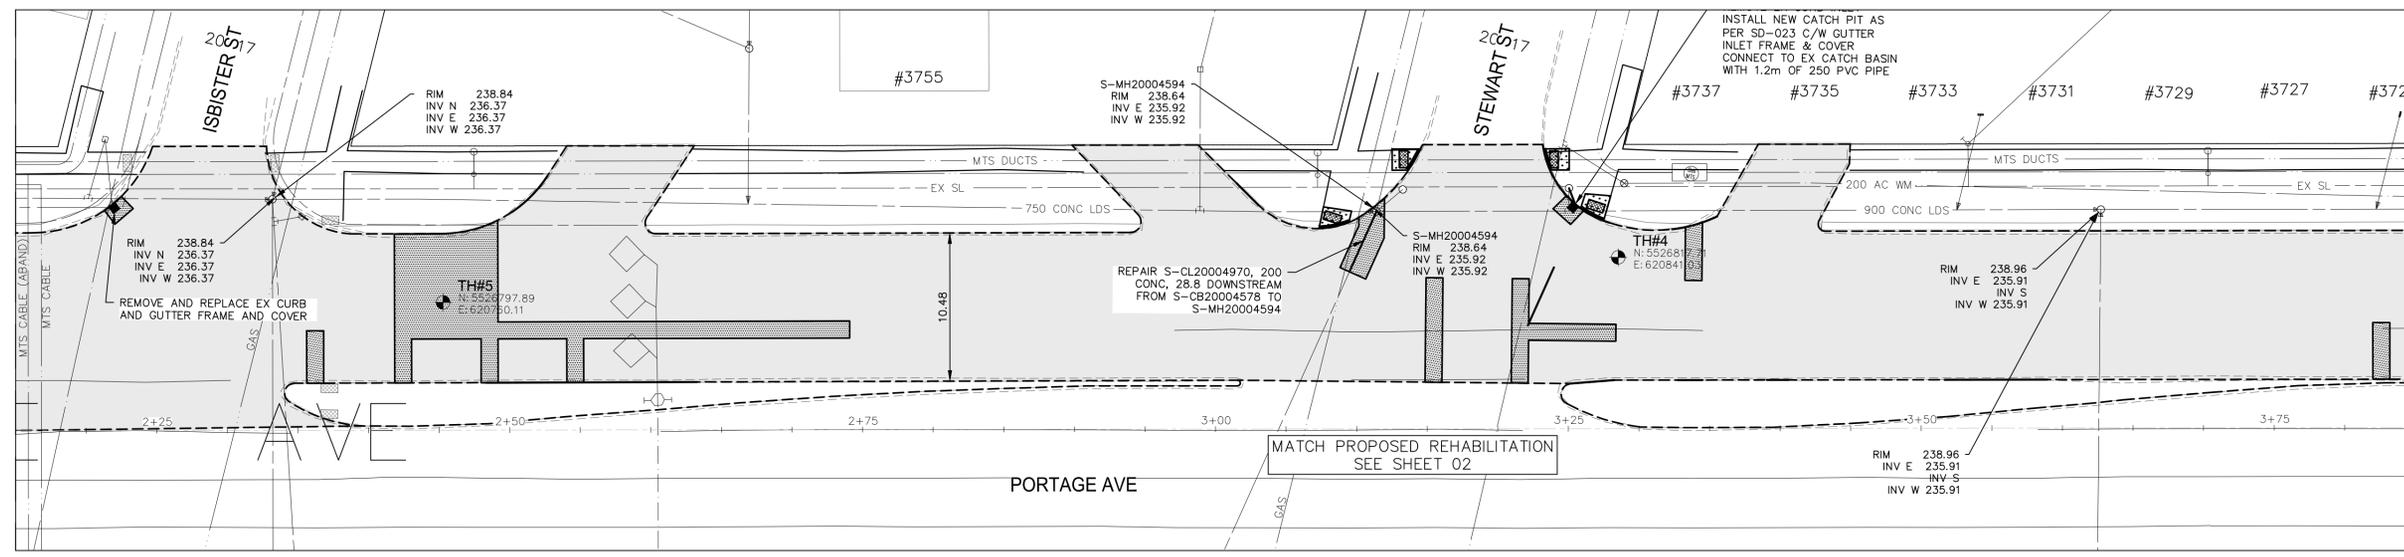

MATCHLINE 3+85  
FOR CONTINUATION SEE  
DWG 211-00206-00-02

SEE DWG ABOVE  
MATCHLINE 2+15

- NOTES:**
- ALL WORK AND MATERIALS TO BE IN ACCORDANCE WITH THE LATEST REVISION OF THE CITY OF WINNIPEG STANDARD CONSTRUCTION SPECIFICATIONS.
  - CONTRACTOR TO CONFIRM THE LOCATION OF ALL UTILITIES/SERVICES IN THE FIELD PRIOR TO CONSTRUCTION.
  - ALL ROADWAY DIMENSIONS SHOWN ARE TO BACK OF CURB.
  - EXISTING ASPHALT TO BE PLANED AS SHOWN OR AS DIRECTED BY CONTRACT ADMINISTRATOR.
  - 200mm PARTIAL CONCRETE SLAB PATCHES AND JOINT REPAIRS SHOWN ARE ONLY A REPRESENTATIVE APPROXIMATION OF THE TENDERED QUANTITIES.
  - EXISTING SIDEWALK TO BE RENEWED AS PER SD-228A AND AS DIRECTED BY CONTRACT ADMINISTRATOR.
  - EXISTING MEDIAN BARRIER AND SAFETY CURB TO BE RENEWED AS DIRECTED BY CONTRACT ADMINISTRATOR.
  - MISCELLANEOUS TRAFFIC SIGNAL POLE AND VEHICLE HEAD REPLACEMENT BY OTHERS AT ALL SIGNALIZED INTERSECTIONS.
  - CONTRACTORS TO TAKE PRECAUTIONARY STEPS TO PROTECT EXISTING TREES WITHIN THE LIMITS OF CONSTRUCTION FROM DAMAGE FROM CONSTRUCTION ACTIVITIES AS OUTLINED IN THE SPECIFICATIONS.
  - LAMP STANDARDS, HYDRO POLES, AND ANCHORS THAT REQUIRE TEMPORARY SUPPORT, REMOVAL OR REPLACEMENT, TO BE DONE SO AT THE EXPENSE OF THE CONTRACTOR AS NECESSARY.
  - ALL BOULEVARDS TO BE SEEDED AS PER E13 UNLESS OTHERWISE NOTED.
  - ADJUST ALL WATER VALVES, HYDRANTS, MANHOLES, AND CATCH BASINS IN WORK AREA TO GRADE.

**METRIC**  
WHOLE NUMBERS INDICATE MILLIMETRES  
DECIMALIZED NUMBERS INDICATE METRES

**ENGINEERS  
GEOSCIENTISTS  
MANITOBA**  
Certificate of Authorization  
WSP Canada Inc.  
No. 5750

FOR TENDER PURPOSES ONLY  
NOT FOR CONSTRUCTION

LEGEND			
	PROPERTY LINE		ASPHALT MILL AND FILL AREA
	CURB REPAIRS		FULL DEPTH CONCRETE REPAIRS
	PROPOSED DETECTABLE TILE		CONCRETE SIDEWALK RENEWAL

G.B.M. ELEV.	TOP OF FIRST HYDRANT WEST OF ST CHARLES STREET IN SOUTH BOULEVARD 240.322		
H	-	-	-
G	-	-	-
F	-	-	-
E	-	-	-
D	ISSUED FOR TENDER	20210401	KG
C	ISSUED FOR UGS AND UTILITIES REVIEW	20210409	KG
B	ISSUED FOR DETAILED DESIGN REVIEW	20210405	KG
A	ISSUED FOR PRELIMINARY DESIGN REVIEW	20210305	KG
NO.	REVISIONS	DATE	BY

**wsp**  
WSP Canada Inc.  
Suite 111 - 93 Lombard Ave  
Winnipeg, MB R3B 3B1  
t. 204.943.3178  
f. 204.943.4948  
www.wsp.com

DESIGNED BY	AG	CHECKED BY	KG
DRAWN BY	AG	APPROVED BY	VM
HOR. SCALE	1:250	RELEASED FOR CONSTRUCTION	--
VERTICAL	1:10		
DATE	--	DATE	--

**THE CITY OF WINNIPEG**  
PUBLIC WORKS DEPARTMENT  
ENGINEERING SERVICES DIVISION

**2021 PORTAGE AVENUE PAVEMENT RENEWALS**  
WESTBOUND PORTAGE AVENUE  
MILL AND FILL  
STA. 1+00 TO STA. 3+85

CONSULTANT ACAD DWG. NO.  
211-00206-00-09

CITY DRAWING NUMBER  
P-3544-09  
SHEET 09 OF 11  
TENDER NO.  
217-2021

Apr 27, 2021 - 8:19am  
P:\2021\211-00206-00 - 2021 Portage Ave Pavement Renewals\4.0 Tech & Professional Services\4.01 Transportation Engineering\04 Drawings\04 Working Drawings\211-00206-00\_Portage Ave\_Mill and Fill\_Westbound.dwg - tab:217-2021\_Drawing\_P-3544-09-RD