

PLANT SPECIFICATION LIST				
Qty	Label	Botanical Name	Common Name	Size
Deciduous Trees				
2	OB	Aesculus glabra	Ohio Buckeye	60- 70 mm calliper, specimen, machine dug w/ min.10 branches in well branched head, straight trunk, min. ht. 4500 mm.
2	LL	Tilia cordata	Littleleaf Linden	60- 70 mm calliper, specimen, machine dug w/ min.10 branches in well branched head, straight trunk, min. ht. 4500 mm.


SOCCER FIELD

NOTES:

1. DIMENSIONS ARE IN METERS UNLESS OTHERWISE NOTED.
2. REPORT ANY DISCREPANCIES TO THE CONTACT ADMINISTRATOR IMMEDIATELY.
3. DO NOT SCALE DRAWING.
4. PROTECT EXISTING TREES AND SPORTS FIELDS TO REMAIN
5. THE CONTRACTOR SHALL OBTAIN ALL NECESSARY PERMITS AND PAY ALL NECESSARY FEES.
6. CONTRACTOR TO CONFIRM THE LOCATION OF ALL UTILITIES/SERVICES IN THE FIELD PRIOR TO CONSTRUCTION.
7. TREE & BENCH LOCATIONS TO BE DETERMINED WITH CONTRACT ADMINISTRATOR ON SITE PRIOR TO CONSTRUCTION.
8. CONTRACTOR TO CONFIRM THE LOCATION OF ALL UTILITIES/SERVICES IN THE FIELD PRIOR TO CONSTRUCTION
9. THE CONTRACTOR SHALL PROVIDE CONSTRUCTION LAYOUT THROUGHOUT THE PROJECT.
10. PLEXIPAVE SURFACING AND COLOR LINE PAINTING SHALL BE APPLIED IN ADHERENCE TO MANUFACTURERS DIRECTIONS AND SPECIFICATIONS.
11. RESTORATION OF THE SITE TO EQUAL OR BETTER CONDITION TO BE COMPLETED IMMEDIATELY FOLLOWING CONSTRUCTION ACTIVITIES AT CONTRACTORS EXPENSE.
12. INSTALL TEMPORARY FENCING AROUND CONSTRUCTION AREA



KEY MAP
SCALE: N.T.S.

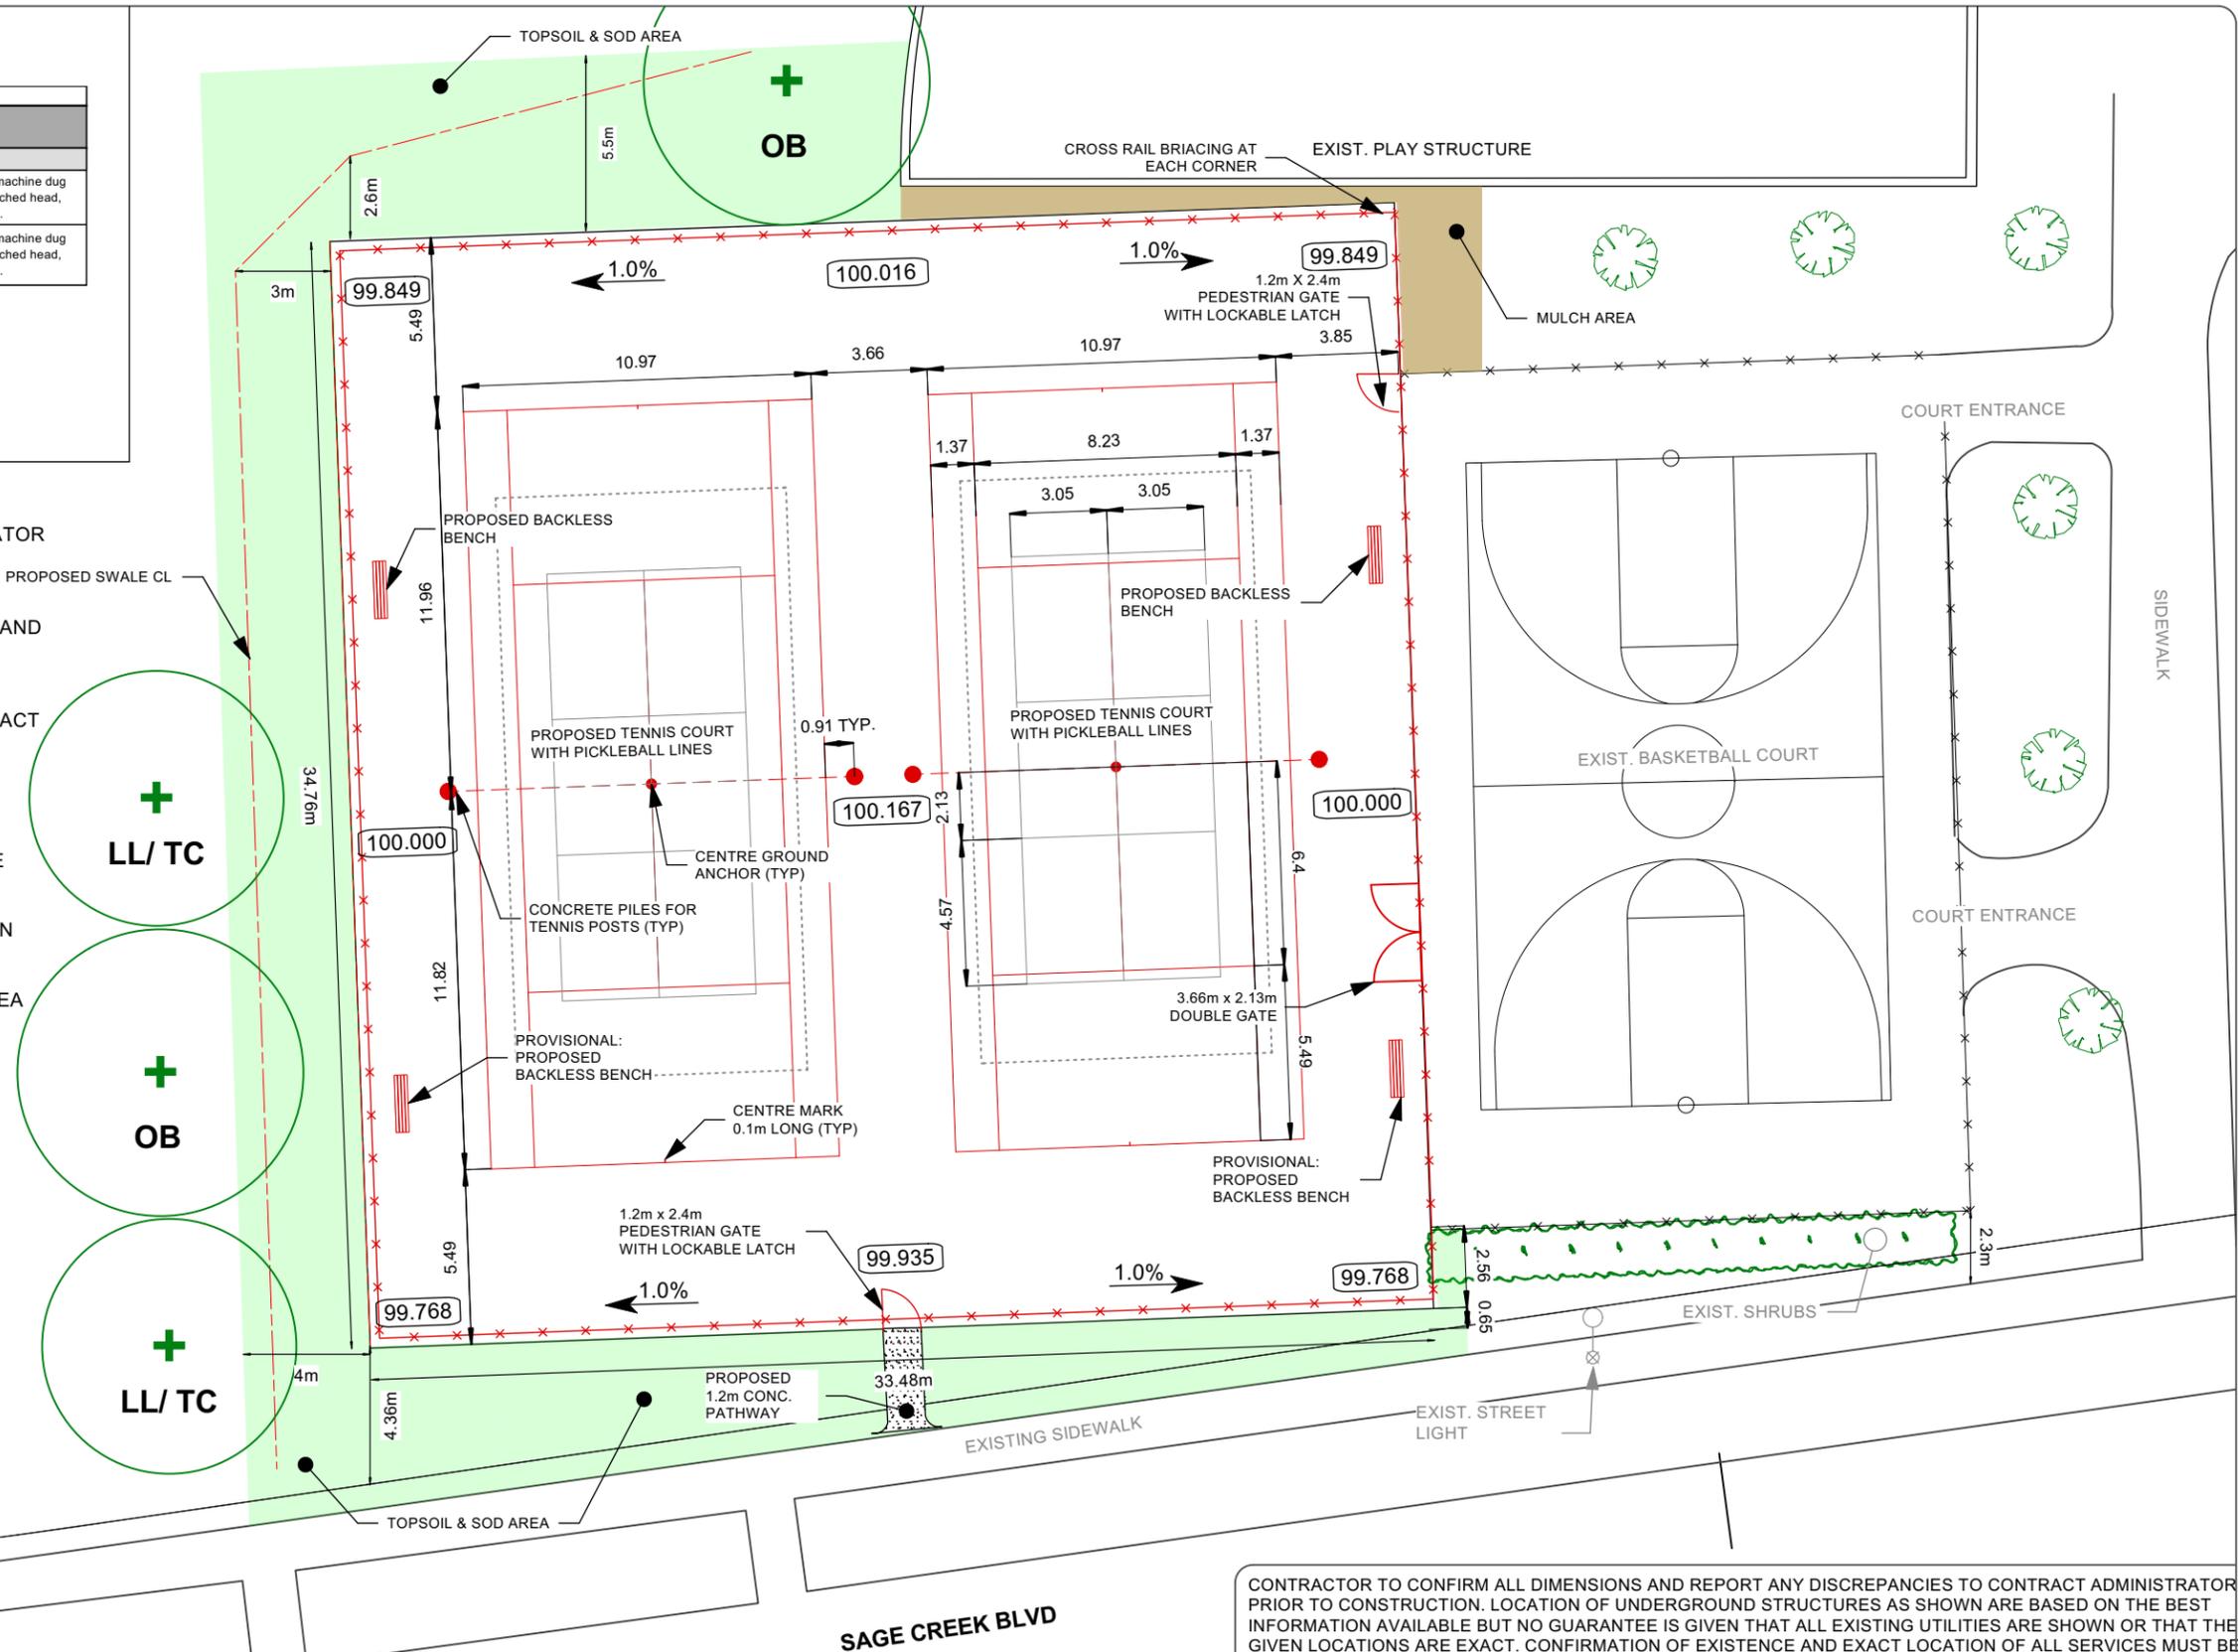

CONTRACTOR TO CONFIRM ALL DIMENSIONS AND REPORT ANY DISCREPANCIES TO CONTRACT ADMINISTRATOR PRIOR TO CONSTRUCTION. LOCATION OF UNDERGROUND STRUCTURES AS SHOWN ARE BASED ON THE BEST INFORMATION AVAILABLE BUT NO GUARANTEE IS GIVEN THAT ALL EXISTING UTILITIES ARE SHOWN OR THAT THE GIVEN LOCATIONS ARE EXACT. CONFIRMATION OF EXISTENCE AND EXACT LOCATION OF ALL SERVICES MUST BE OBTAINED FROM THE INDIVIDUAL UTILITIES BEFORE PROCEEDING WITH CONSTRUCTION.

<p>THE CITY OF WINNIPEG Planning, Property and Development Department Planning and Land Use Division Unit 15 - 30 Fort Street, Winnipeg, MB, (R3C 4X5)</p>	DESIGNED BY	CH	CHECKED BY		DRAWING TITLE	DRAWING NO.	
	DRAWN BY	CK	APPROVED BY				Ron Duhamel Park Tennis Court Construction Proposed
	HORIZ. SCALE	N.T.S			MANAGER, PARK AND OPEN SPACES	DATE	
	DATE	March 4, 2021			MANAGER, PLANNING AND LAND USE DIVISION	DATE	BID OPPORTUNITY NO. 31-2021
					SITE ADDRESS	265 Sage Creek Blvd	