
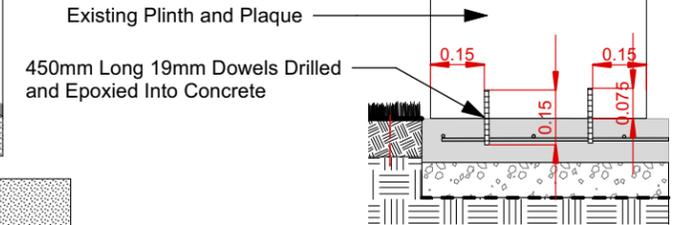
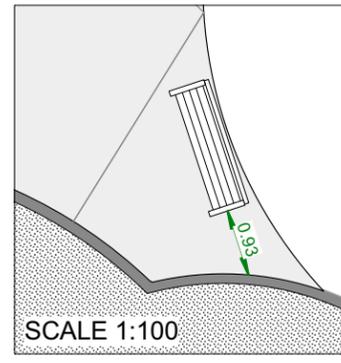


**NOTES**




1. DIMENSIONS ARE IN METRES
2. DIMENSIONS FOR CONCRETE EDGING ARE TO OUTSIDE OF EDGING
3. DIMENSIONS IN RED ARE FOR PLAY AREA EDGING AND SPORTS FIELD
4. DIMENSIONS IN GREEN ARE FOR FENCING, PATHS AND SITE FURNITURE
5. CONTRACTOR TO VERIFY DIMENSIONS AND CONFORMANCE OF SWING AND PLAY EQUIPMENT SAFETY ZONES AND REPORT ANY DISCREPANCIES TO CONTRACT ADMINISTRATOR

R: RADIUS

LAYOUT ORIGIN:  
Corner Of Pool Pad

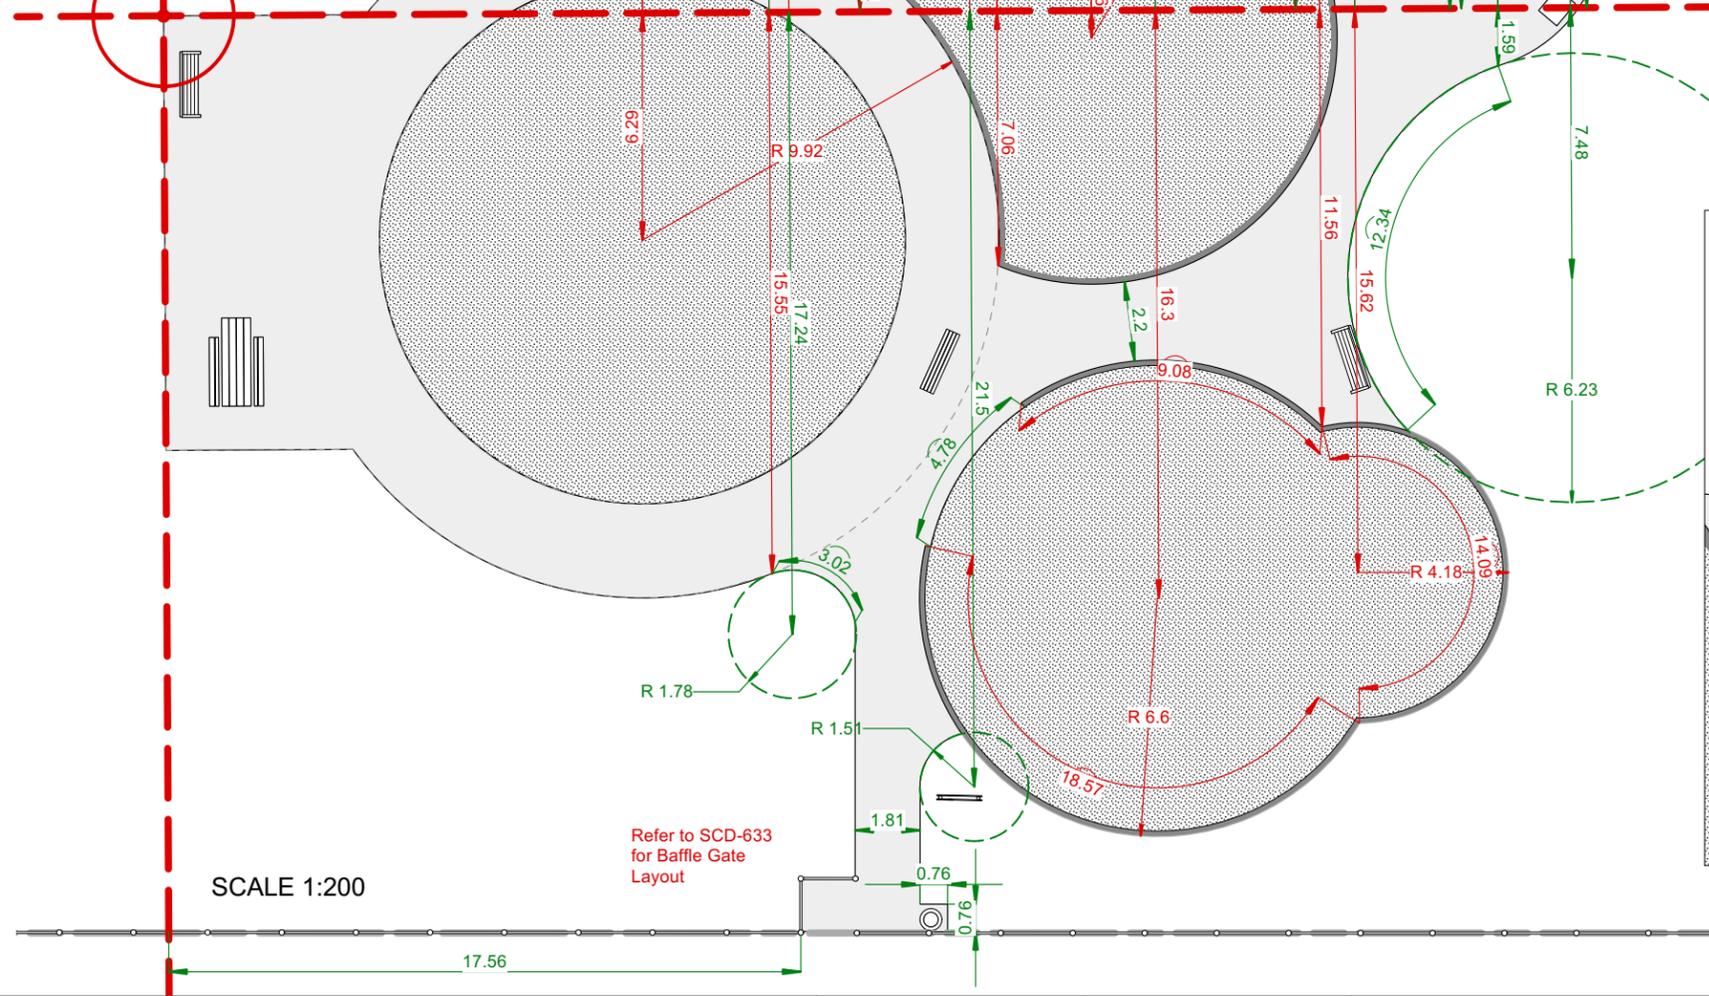

1 Plinth on Concrete Pad  
Scale: 1:20

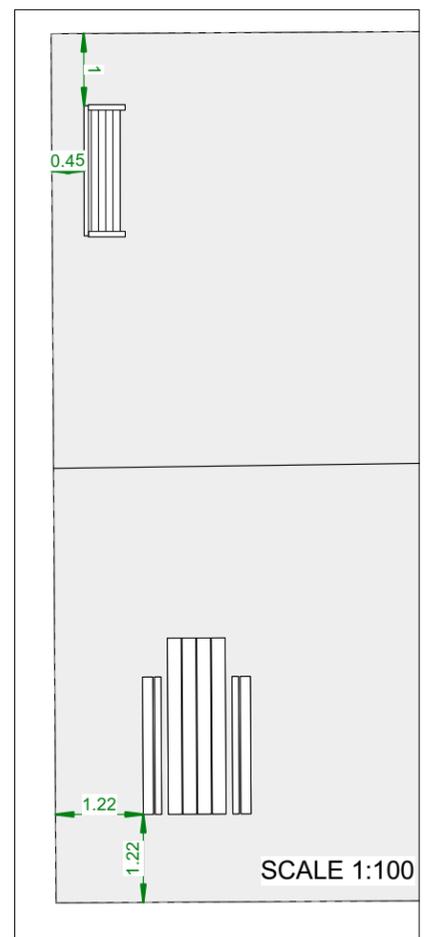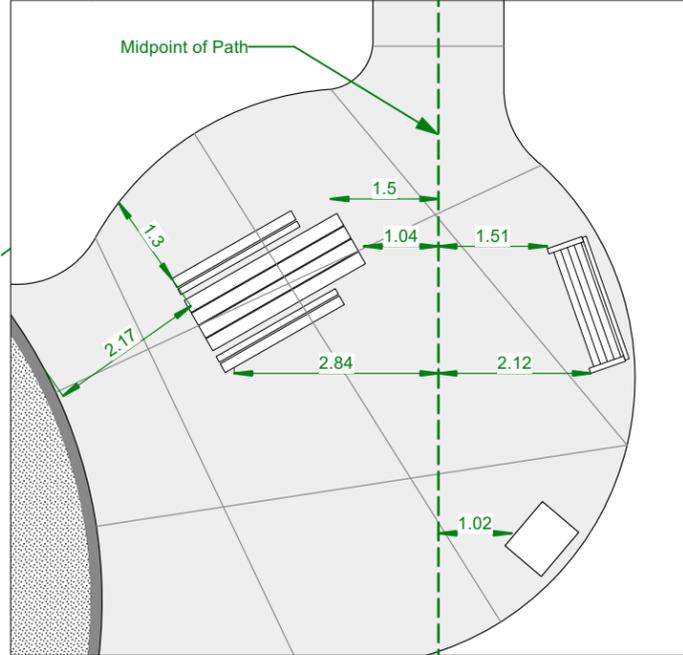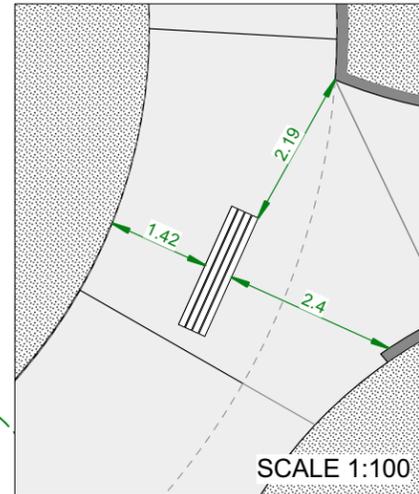

CONTRACTOR TO CONFIRM ALL DIMENSIONS AND REPORT ANY DISCREPANCIES TO CONTRACT ADMINISTRATOR PRIOR TO CONSTRUCTION. LOCATION OF UNDERGROUND STRUCTURES AS SHOWN ARE BASED ON THE BEST INFORMATION AVAILABLE BUT NO GUARANTEE IS GIVEN THAT ALL EXISTING UTILITIES ARE SHOWN OR THAT THE GIVEN LOCATIONS ARE EXACT. CONFIRMATION OF EXISTENCE AND EXACT LOCATION OF ALL SERVICES MUST BE OBTAINED FROM THE INDIVIDUAL UTILITIES BEFORE PROCEEDING WITH CONSTRUCTION.



THE CITY OF WINNIPEG  
Planning, Property and Development Department  
Planning and Land Use Division  
Unit 15 - 30 Fort Street, Winnipeg, MB, (R3C 4X5)

DESIGNED BY	CHECKED BY
DRAWN BY IM	APPROVED BY
HORIZ. SCALE VARIES	
VERT. SCALE	
DATE March 2021	

MANAGER, PARK AND OPEN SPACES	DATE
MANAGER, PLANNING AND LAND USE DIVISION	DATE

DRAWING TITLE  
**Clara Hughes Park  
Playground Redevelopment  
Play Area Layout**

SITE ADDRESS 400 Matheson Avenue

DRAWING NO.  
**C.21- 4**

BID OPPORTUNITY NO.  
310-2021