



DEMOLITION & REMOVALS NOTES



1. ALL WORK TO CONFORM TO CURRENT CITY OF WINNIPEG STANDARD CONSTRUCTION SPECIFICATIONS AND DETAILS UNLESS OTHERWISE NOTED.

2. DIMENSIONS ARE IN METERS UNLESS OTHERWISE NOTED.

3. DO NOT SCALE DRAWING.

4. SECURE CONSTRUCTION SITE AND STAGING AREA WITH CONSTRUCTION FENCING C/W SAFETY SIGNAGE.

5. CONFIRM STAGING AREA W/ CA PRIOR TO CONSTRUCTION.

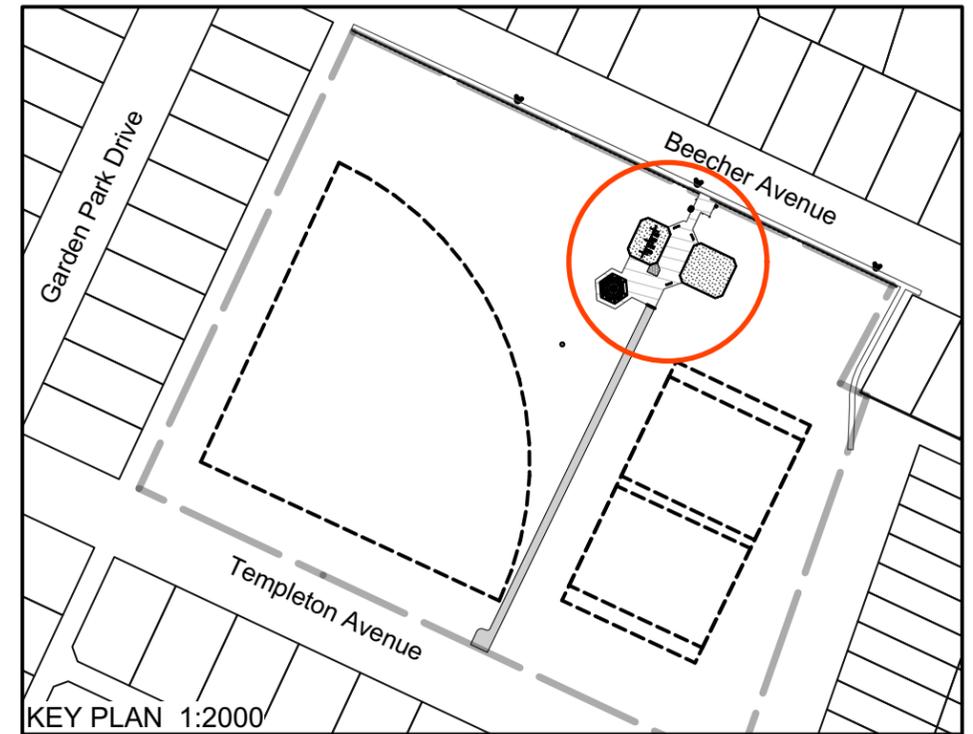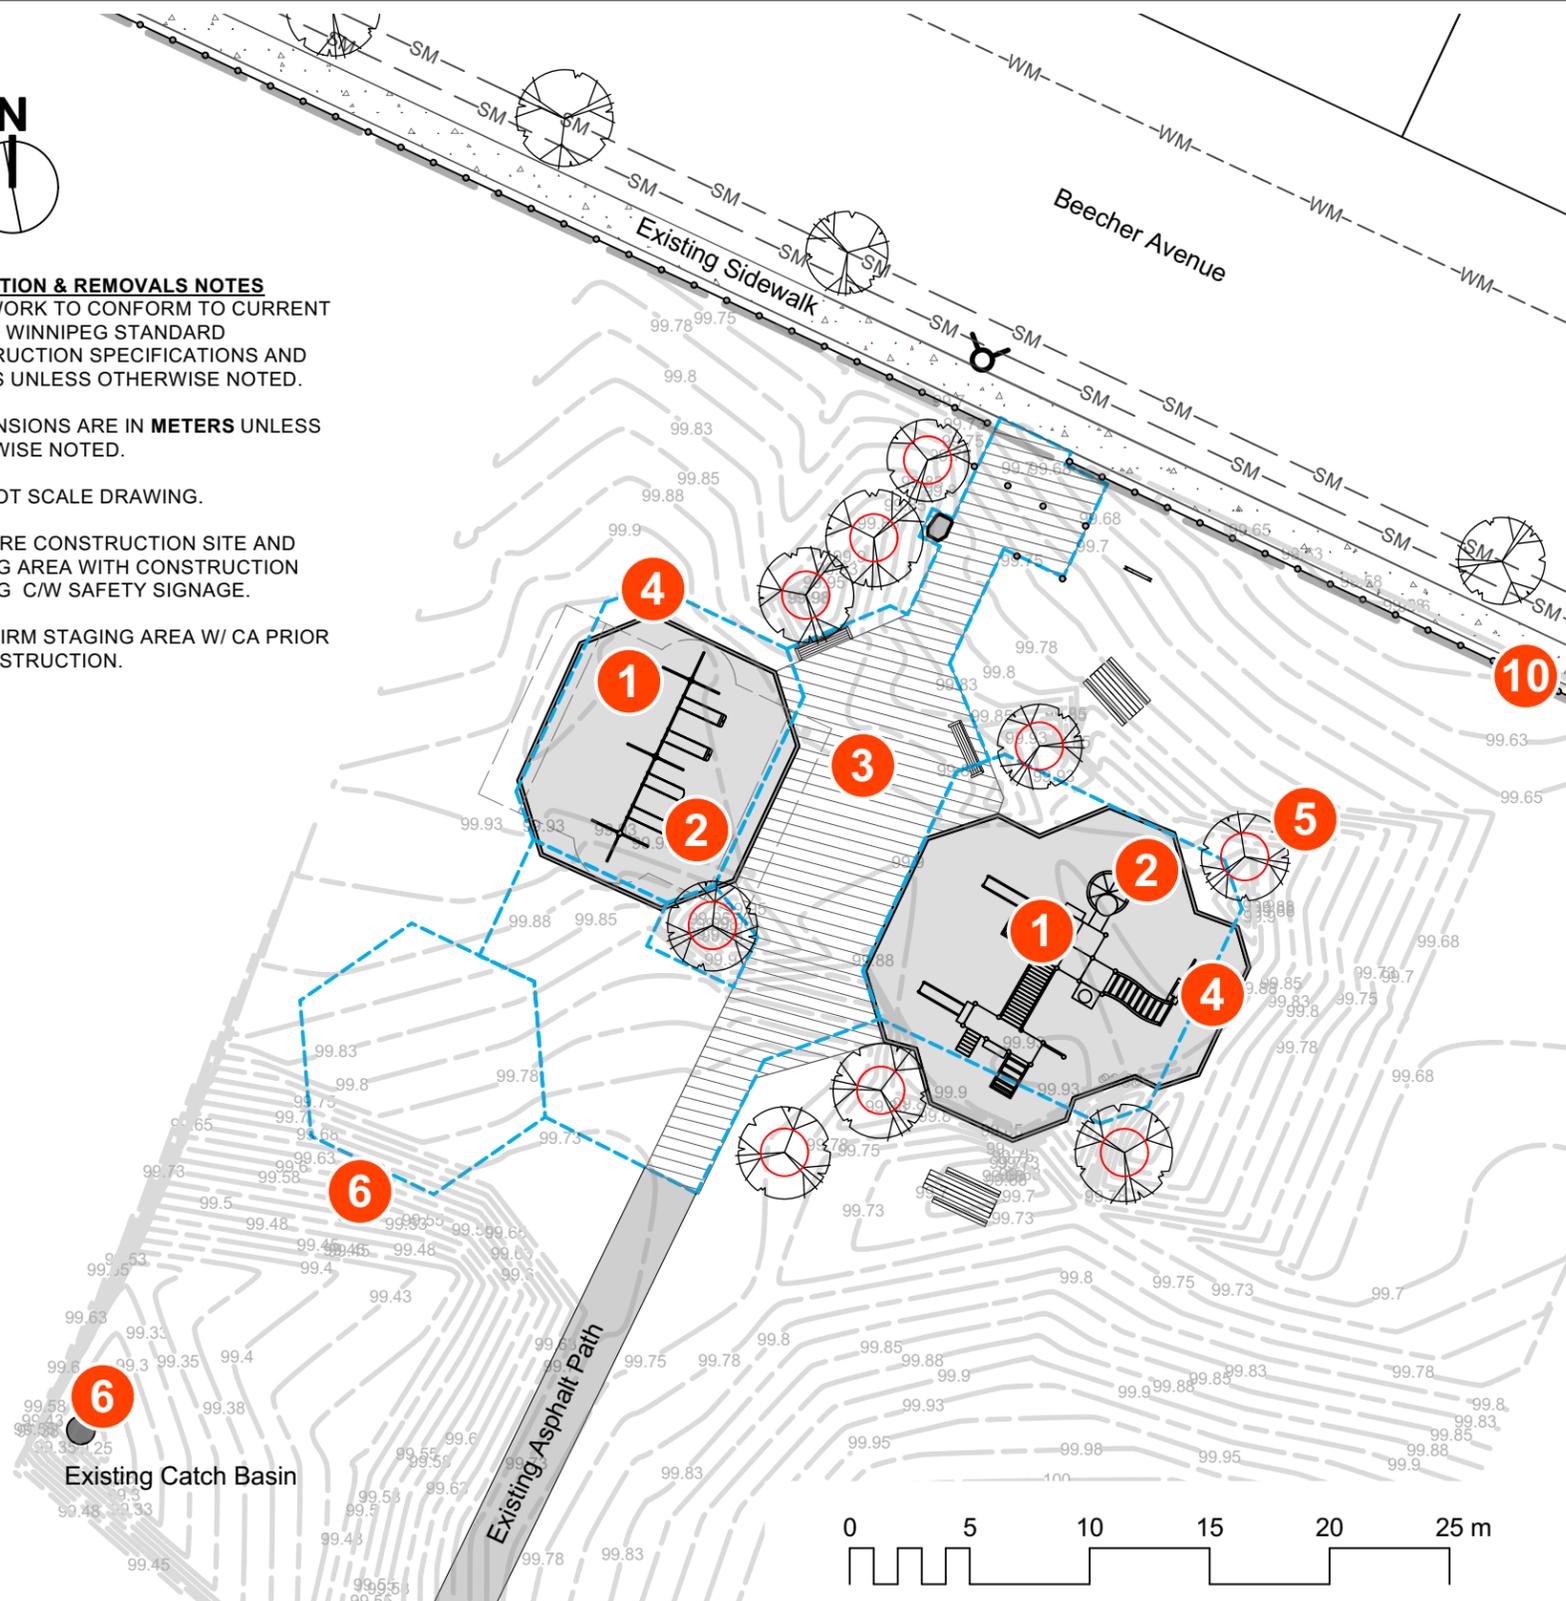

LEGEND

- 1 Remove Existing Swing Set, Play Equipment, Site Furniture and Timber Edging BY OTHERS
- 2 Excavate and Legally Dispose of Existing Safety Surface (50 CM)
- 3 Excavate Existing Asphalt Path to Indicated Extents (169 SM)
- 4 Excavate Additional Depth Below Safety Surface and Areas Outside Current Play Area to Achieve required depth for Engineered Wood Fibre Safety Surfacing (40 CM)
- 5 Trees Indicated with Red Circles are to be Protected Via Strapping (10)
- 6 Temporarily Cover Catch Basin With Geotextile to Protect During Trenching Operations
- 7 Existing Post and Chain Fencing to Remain
- 8 Existing Dedication Plaque to Remain - Protect in Place

Note: Blue Lines Indciate Extents of Proposed Play Area and Asphalt

CONTRACTOR TO CONFIRM ALL DIMENSIONS AND REPORT ANY DISCREPANCIES TO CONTRACT ADMINISTRATOR PRIOR TO CONSTRUCTION. LOCATION OF UNDERGROUND STRUCTURES AS SHOWN ARE BASED ON THE BEST INFORMATION AVAILABLE BUT NO GUARANTEE IS GIVEN THAT ALL EXISTING UTILITIES ARE SHOWN OR THAT THE GIVEN LOCATIONS ARE EXACT. CONFIRMATION OF EXISTENCE AND EXACT LOCATION OF ALL SERVICES MUST BE OBTAINED FROM THE INDIVIDUAL UTILITIES BEFORE PROCEEDING WITH CONSTRUCTION.



THE CITY OF WINNIPEG
 Planning, Property and Development Department
 Planning and Land Use Division
 Unit 15 - 30 Fort Street, Winnipeg, MB, (R3C 4X5)

DESIGNED BY	CHECKED BY	MANAGER, PARK AND OPEN SPACES	DATE
DRAWN BY IM	APPROVED BY		
HORIZ. SCALE 1:300		MANAGER, PLANNING AND LAND USE DIVISION	DATE
VERT. SCALE			
DATE April 2021			

DRAWING TITLE Tokarz Park Playground Redevelopment Materials Plan
SITE ADDRESS 840 Beecher Ave

DRAWING NO. T.043-1
BID OPPORTUNITY NO. 338-2021